



DEPARTMENT OF THE ARMY  
U.S. ARMY GARRISON  
FORT McCLELLAN, ALABAMA 36205-5000

REPLY TO  
ATTENTION OF

ATZN-ENV (1mm)


23 April 2002

MEMORANDUM FOR Commander, U. S. Army Training and Doctrine Command  
ATTN: ATBO-SE (Ed Duke),  
Fort Monroe, Virginia 23651-5000

SUBJECT: Transmittal of a Correction to the Approved Explosives Safety Submission,  
Ordnance and Explosives Removal Action for the Proposed Eastern Bypass at  
Fort McClellan, AL

1. The attached letter, CEHNC-OE (200-1c) dated 4 March 2002, subject: Correction to the Approved Conventional Explosives Safety Submission, Ordnance and Explosives (OE) Removal Action, Eastern Bypass, Fort McClellan, is provided for your information. As required by HQDA letter 385-00-2, dated 30 June 2000, this Correction to the Explosives Safety Submission for the Proposed Eastern Bypass at Fort McClellan must be transmitted through USATCES to DDESB for information only.
2. The correction is necessary as a result of the request by the Alabama Department of Transportation to expand the right-of-way necessary for construction of the Eastern Bypass. The correction addresses the changes required to include the additional 40 acres adjacent to OE Site 2 in the clearance for the Eastern Bypass. Please keep a copy for your records and forward two copies to USATCES, one for their information, and one for forwarding to DDESB.
3. If you have any questions regarding this submittal, please contact Ms. Lisa Holstein at 256-848-7455 or Mr. Dan Copeland, Huntsville Center Project Manager at 256-895-1567.

Encl

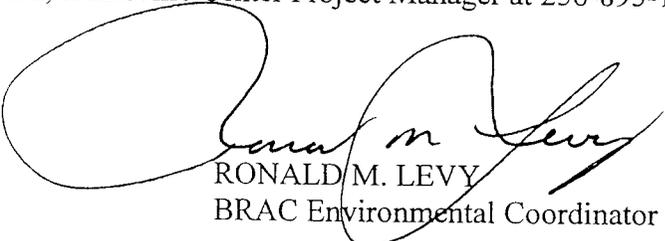  
RONALD M. LEVY  
BRAC Environmental Coordinator



DEPARTMENT OF THE ARMY  
HUNTSVILLE CENTER, CORPS OF ENGINEERS  
P.O. BOX 1600  
HUNTSVILLE, ALABAMA 35807-4301

REPLY TO  
ATTENTION OF:

CEHNC-OE (200-1c)

4 March 2002

MEMORANDUM FOR Mr. Ron Levy, ATTN: ATZN-HQ, U.S. Army  
Garrison/Transition Force, 291 Jimmy Parks Boulevard, Fort  
McClellan, Alabama 36205-5000

SUBJECT: Correction to the Approved Conventional Explosives  
Safety Submission, Ordnance and Explosives (OE) Removal Action,  
Eastern Bypass, Fort McClellan, Alabama

1. The subject explosives safety submission is corrected as follows:

a. A new figure 3, Q-D Map for OE area 2 is enclosed. This change is brought about by the addition of approximately 40 acres of land requiring OE removal being added to OE area 2.

b. All other aspects of the approved submission remain in effect.


2. This correction needs to be submitted through the approval chain of the approved explosives safety submission for informational purposes only.

3. If you have any questions, please call me at 256-895-1888 or Mr. Dan Copeland, Project Manager at 256 895-1567.

Encl

A handwritten signature in cursive script, appearing to read "John C. Potter".

John C. Potter, Ph.D, P.E.  
Chief, Design Center for  
Ordnance and Explosives Directorate

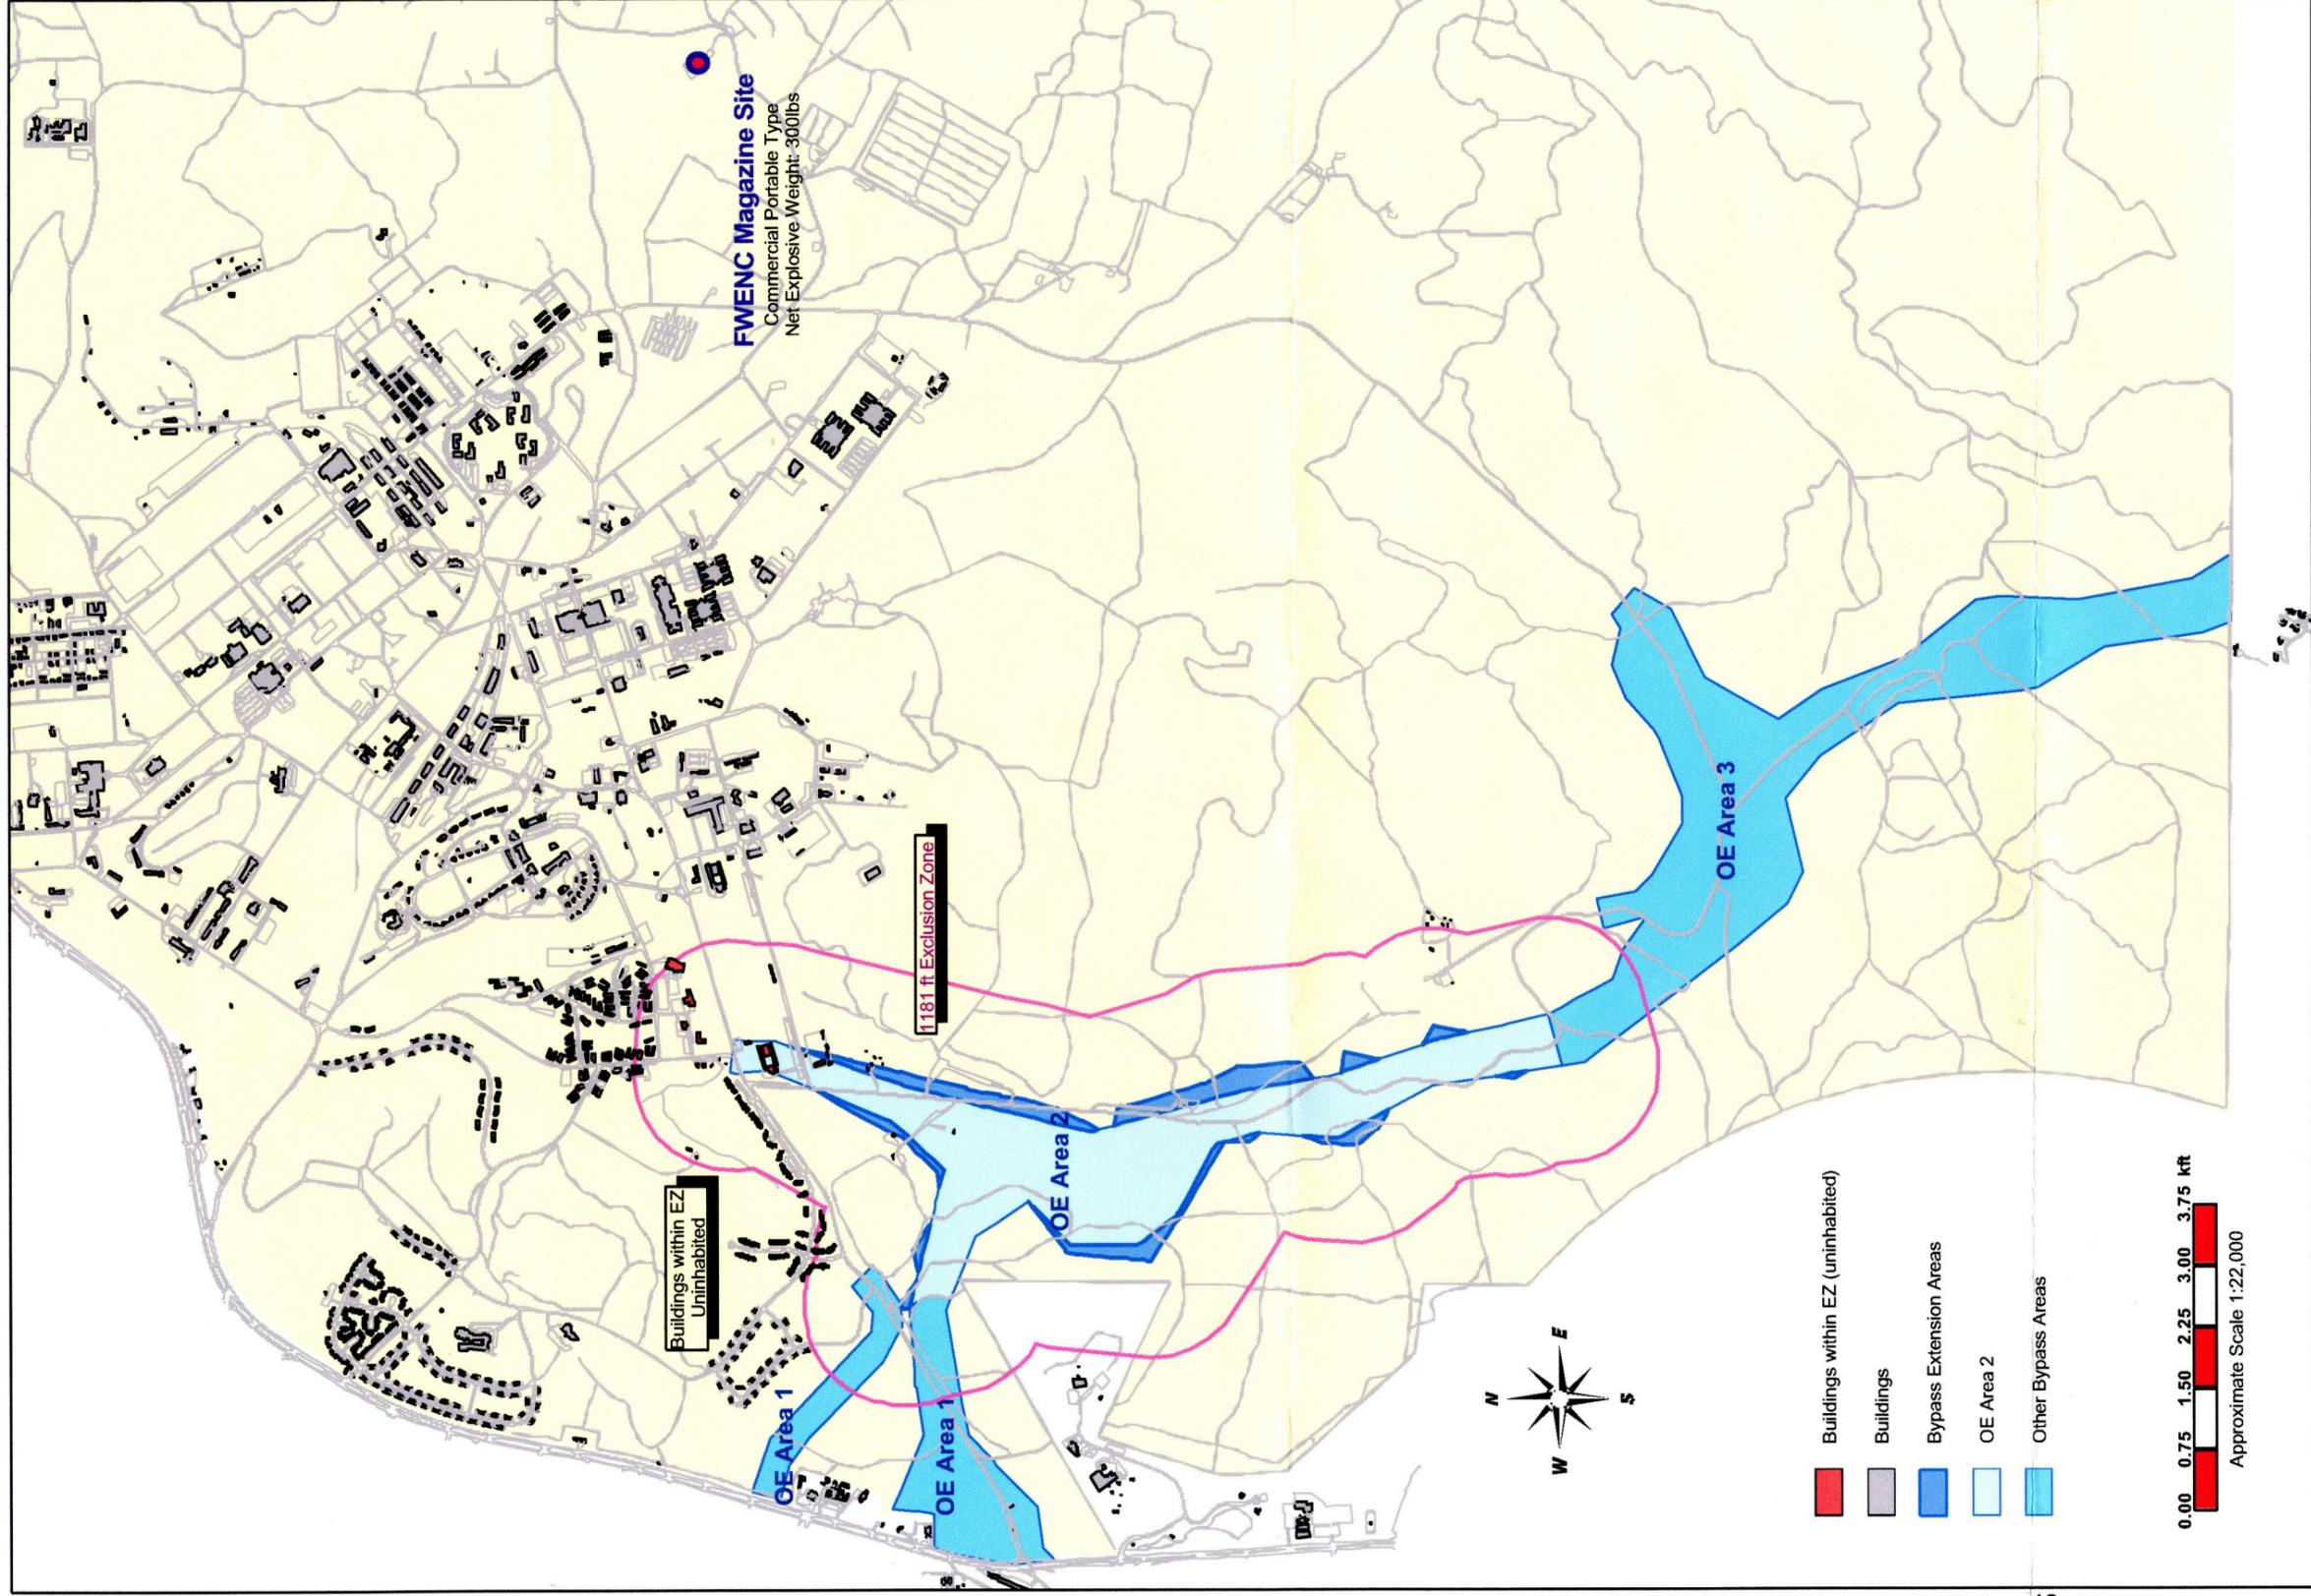

**FWENC Magazine Site**  
 Commercial Portable Type  
 Net Explosive Weight: 300lbs

Buildings within EZ  
 Uninhabited

1181 ft. Exclusion Zone

- Buildings within EZ (uninhabited)
- Buildings
- Bypass Extension Areas
- OE Area 2
- Other Bypass Areas

0.00 0.75 1.50 2.25 3.00 3.75 ktt  
 Approximate Scale 1:22,000

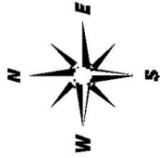


Figure 3  
**Q-D Map**

Fort McClellan  
 Calhoun County  
 Alabama

25 February 2002  
 (Revised: 29 March 2002)



**FOSTER WHEELER ENVIRONMENTAL CORPORATION**

FM:WMM  
 FTM:0012\_NEW