


DWG. NO.: ...774645es.907
 PROJ. NO.: 774645
 INITIATOR: D. ALLAN
 PROJ. MGR.: J. YACOUB
 DRAFT. CHCK. BY:
 ENGR. CHCK. BY: S. MORAN
 DATE LAST REV.:
 DRAWN BY:
 STARTING DATE: 01/14/02
 DRAWN BY: D. BOMAR
 04/22/02
 08:54:56 AM
 DBILLING
 c:\cadd\design\774645es.907

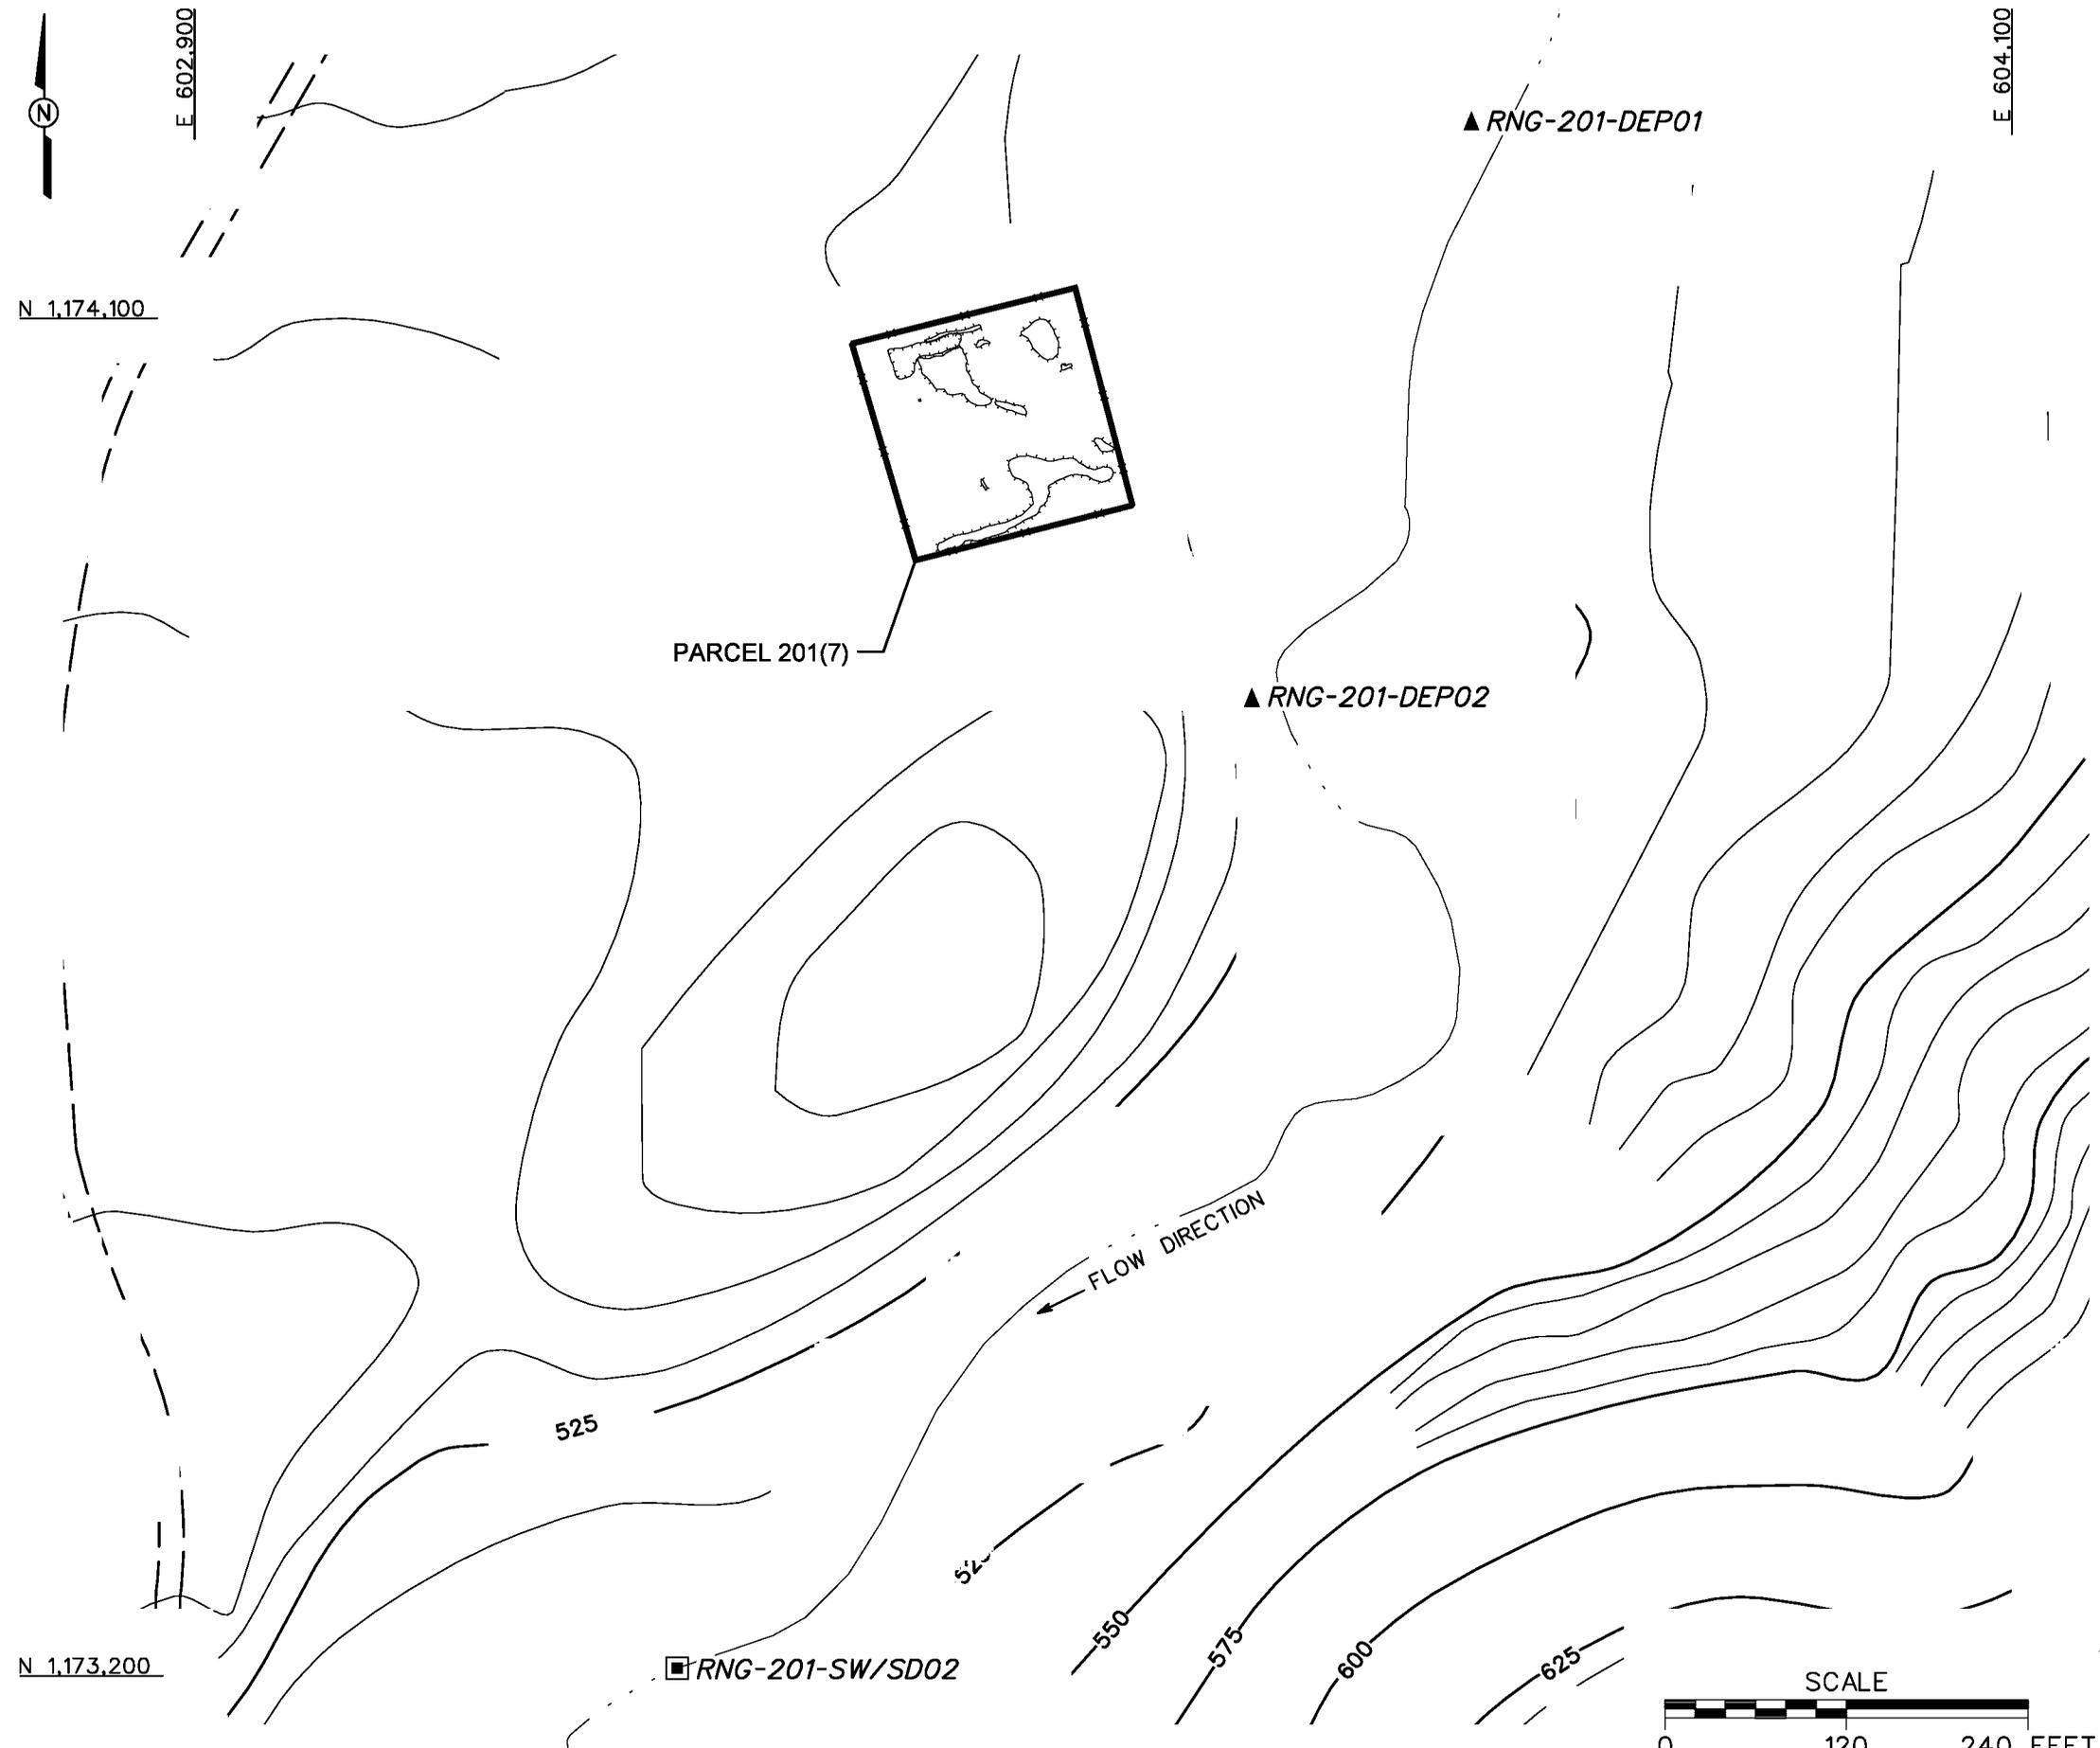

- LEGEND**
- UNIMPROVED ROADS AND PARKING
 - TREES / TREELINE
 - TOPOGRAPHIC CONTOURS (CONTOUR INTERVAL - 5 FOOT)
 - PARCEL BOUNDARY
 - SURFACE DRAINAGE / CREEK
 - FENCE
 - MOUND
 - DEPRESSION
 - SURFACE WATER/SEDIMENT SAMPLE LOCATION
 - DEPOSITIONAL SOIL SAMPLE LOCATION

FIGURE 3-3
SAMPLE LOCATION MAP
DEPOSITIONAL SOIL AND SURFACE
WATER/SEDIMENT SAMPLES
RANGE I
PARCEL 201(7)

U. S. ARMY CORPS OF ENGINEERS
 MOBILE DISTRICT
 FORT McCLELLAN
 CALHOUN COUNTY, ALABAMA
 Contract No. DACA21-96-D-0018

