


DBILLING  
 c:\cadd\design\774645es.823  
 10/26/01 10:57:51 AM  
 STARTING DATE: 10/26/01  
 DRAWN BY: D. BOMAR  
 DATE LAST REV.:  
 DRAWN BY:  
 DRAFT. CHCK. BY:  
 ENGR. CHCK. BY: S. MORAN  
 INITIATOR: T. WINTON  
 PROJ. MGR.: J. YACOUB  
 DWG. NO.: ...774645es.823  
 PROJ. NO.: 774645

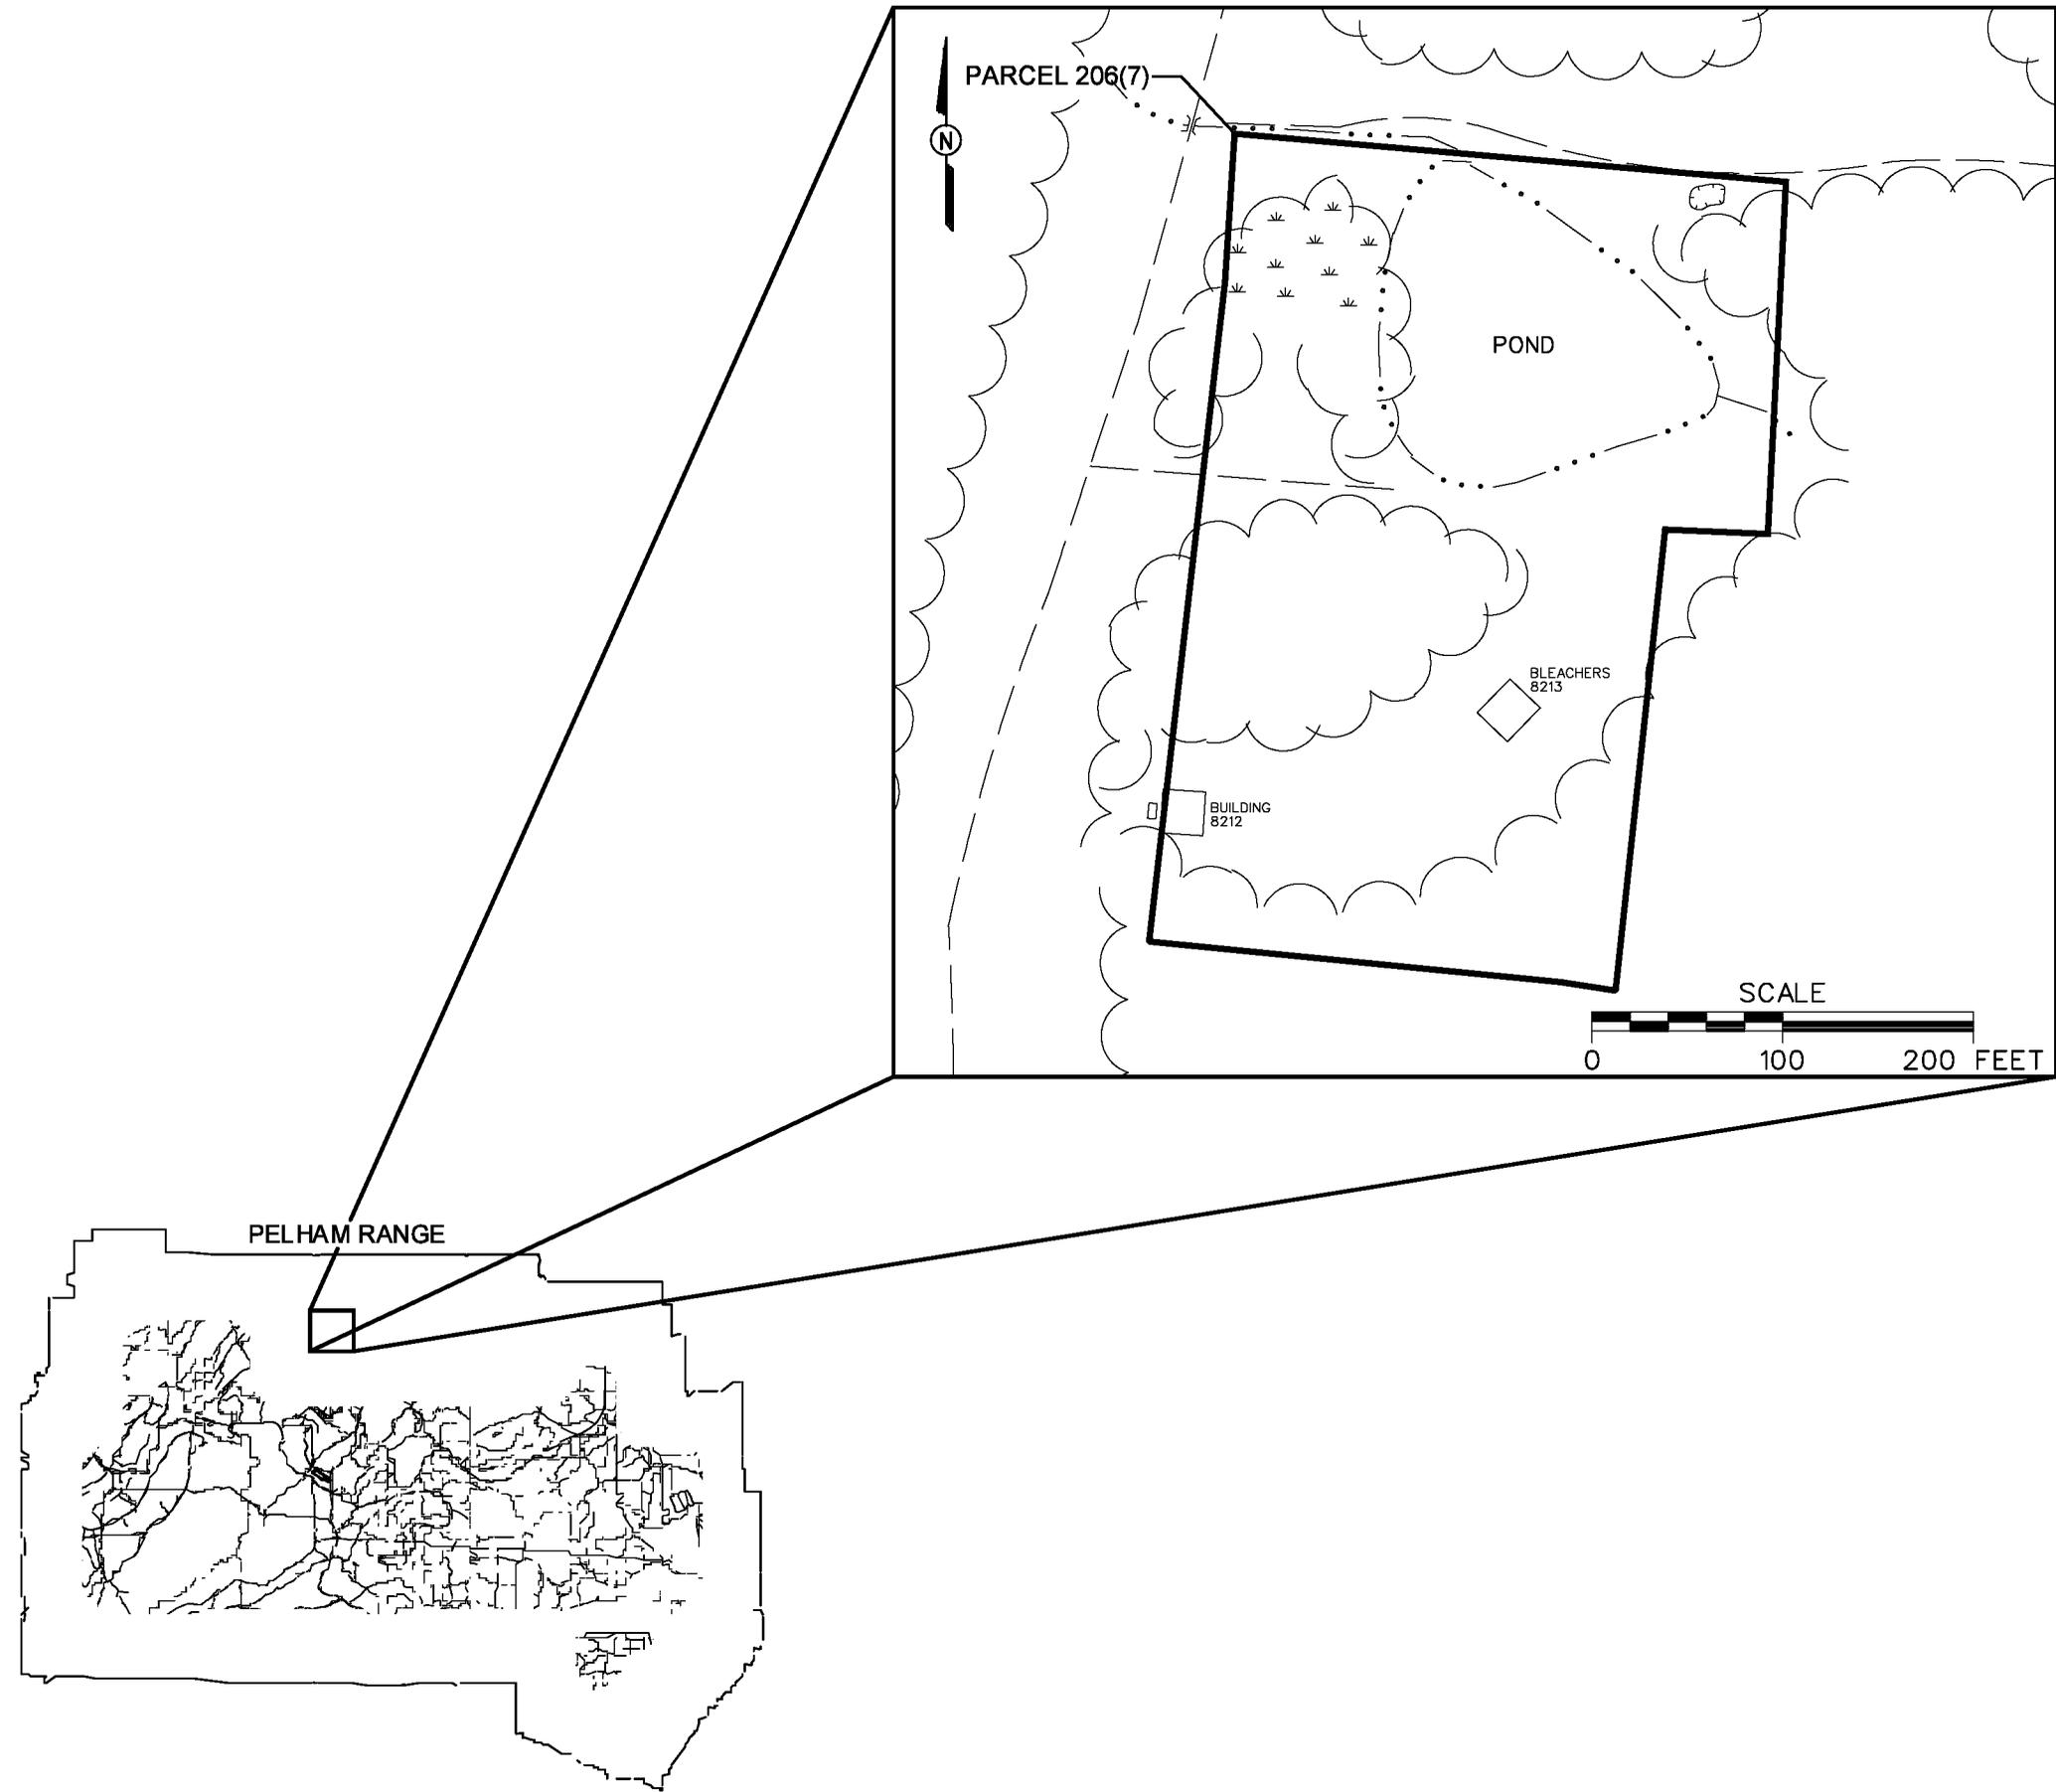

**LEGEND**

- - - - UNIMPROVED ROADS
- PAVED ROADS
- BUILDING
- TOPOGRAPHIC CONTOUR  
(CONTOUR INTERVAL - 5 FOOT)
- ~ TREES / TREELINE
- ∨ MARSH / WETLANDS
- ▭ PARCEL BOUNDARY
- |< CULVERT WITH HEADWALL
- SURFACE DRAINAGE / CREEK
- DEPRESSION

**FIGURE 1-1**  
**SITE LOCATION MAP**  
**FORMER PERSONNEL AND EQUIPMENT**  
**DECONTAMINATION STATION**  
**PARCEL 206(7)**

U. S. ARMY CORPS OF ENGINEERS  
 MOBILE DISTRICT  
 FORT McCLELLAN  
 CALHOUN COUNTY, ALABAMA  
 Contract No. DACA21-96-D-0018