


DWG. NO.: ...774645es.808
 PROJ. NO.: 774645
 INITIATOR: T. WINTON
 PROJ. MGR.: J. YACOB
 DRAFT. CHK. BY:
 ENGR. CHK. BY: S. MORAN
 STARTING DATE: 10/04/01
 DATE LAST REV.:
 DRAWN BY:
 03/25/02
 03:53:55 PM
 DBILLING
 c:\cadd\design\774645es.808

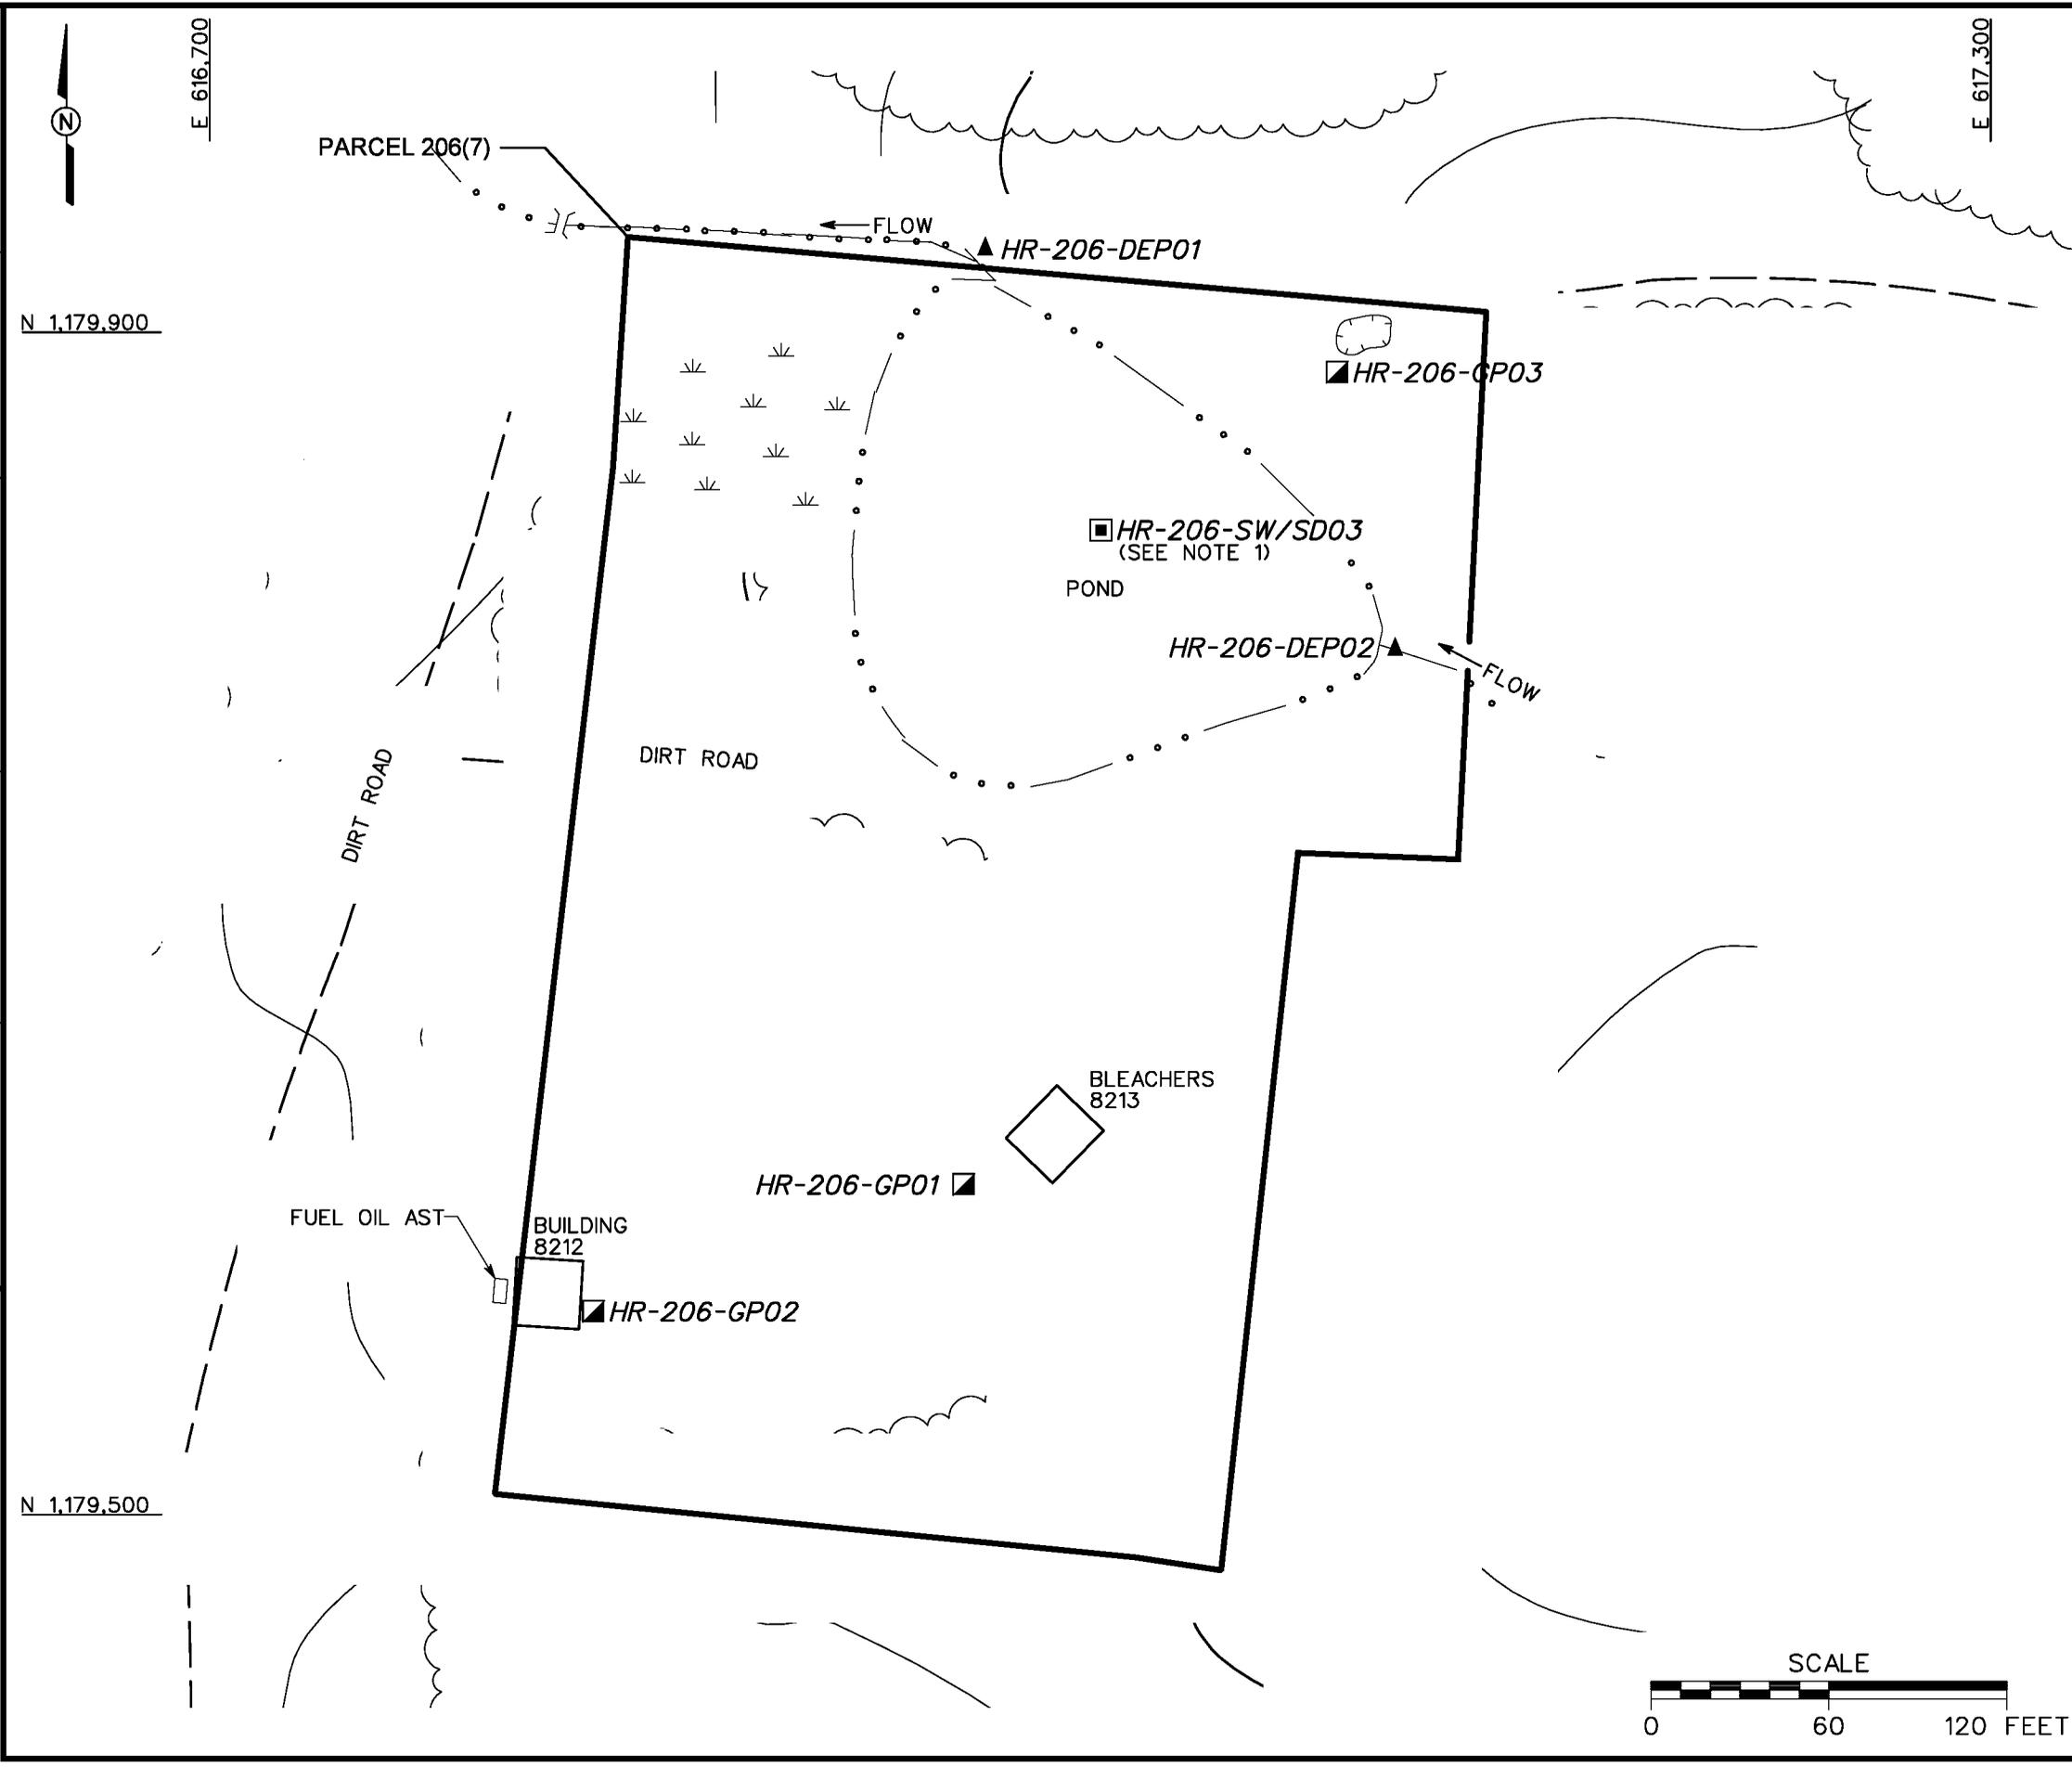

- LEGEND**
- UNIMPROVED ROADS
 - PAVED ROADS
 - BUILDING
 - TOPOGRAPHIC CONTOUR (CONTOUR INTERVAL - 5 FOOT)
 - TREES / TREELINE
 - MARSH / WETLANDS
 - PARCEL BOUNDARY
 - CULVERT WITH HEADWALL
 - SURFACE DRAINAGE / CREEK
 - DEPRESSION
 - DEPOSITIONAL SOIL SAMPLE LOCATION
 - SURFACE AND SUBSURFACE SOIL SAMPLE LOCATION
 - SURFACE WATER/SEDIMENT SAMPLE LOCATION

NOTE:

1. THREE SURFACE WATER SAMPLES AND ONE SEDIMENT SAMPLE WERE COLLECTED. THE SURFACE WATER SAMPLES WERE COLLECTED AT THREE DISCRETE LEVELS IN THE WATER COLUMN; APPROXIMATELY TOP, MIDDLE, AND BOTTOM.

FIGURE 3-1
SAMPLE LOCATION MAP
FORMER PERSONNEL AND EQUIPMENT
DECONTAMINATION STATION
PARCEL 206(7)

U. S. ARMY CORPS OF ENGINEERS
 MOBILE DISTRICT
 FORT McCLELLAN
 CALHOUN COUNTY, ALABAMA
 Contract No. DACA21-96-D-0018

