


DWG. NO.: ... 796886es.368  
 PROJ. NO.: 796887  
 INITIATOR: D. ALLAN  
 PROJ. MGR.: J. YACOUB  
 DRAFT. CHCK. BY:  
 ENGR. CHCK. BY: J. RAGSDALE  
 STARTING DATE: 03/18/02  
 DATE LAST REV.:  
 DRAWN BY: D. BOMAR  
 03/18/02  
 01:24:41 PM  
 DBILLING  
 c:\cadd\design\796886es.368

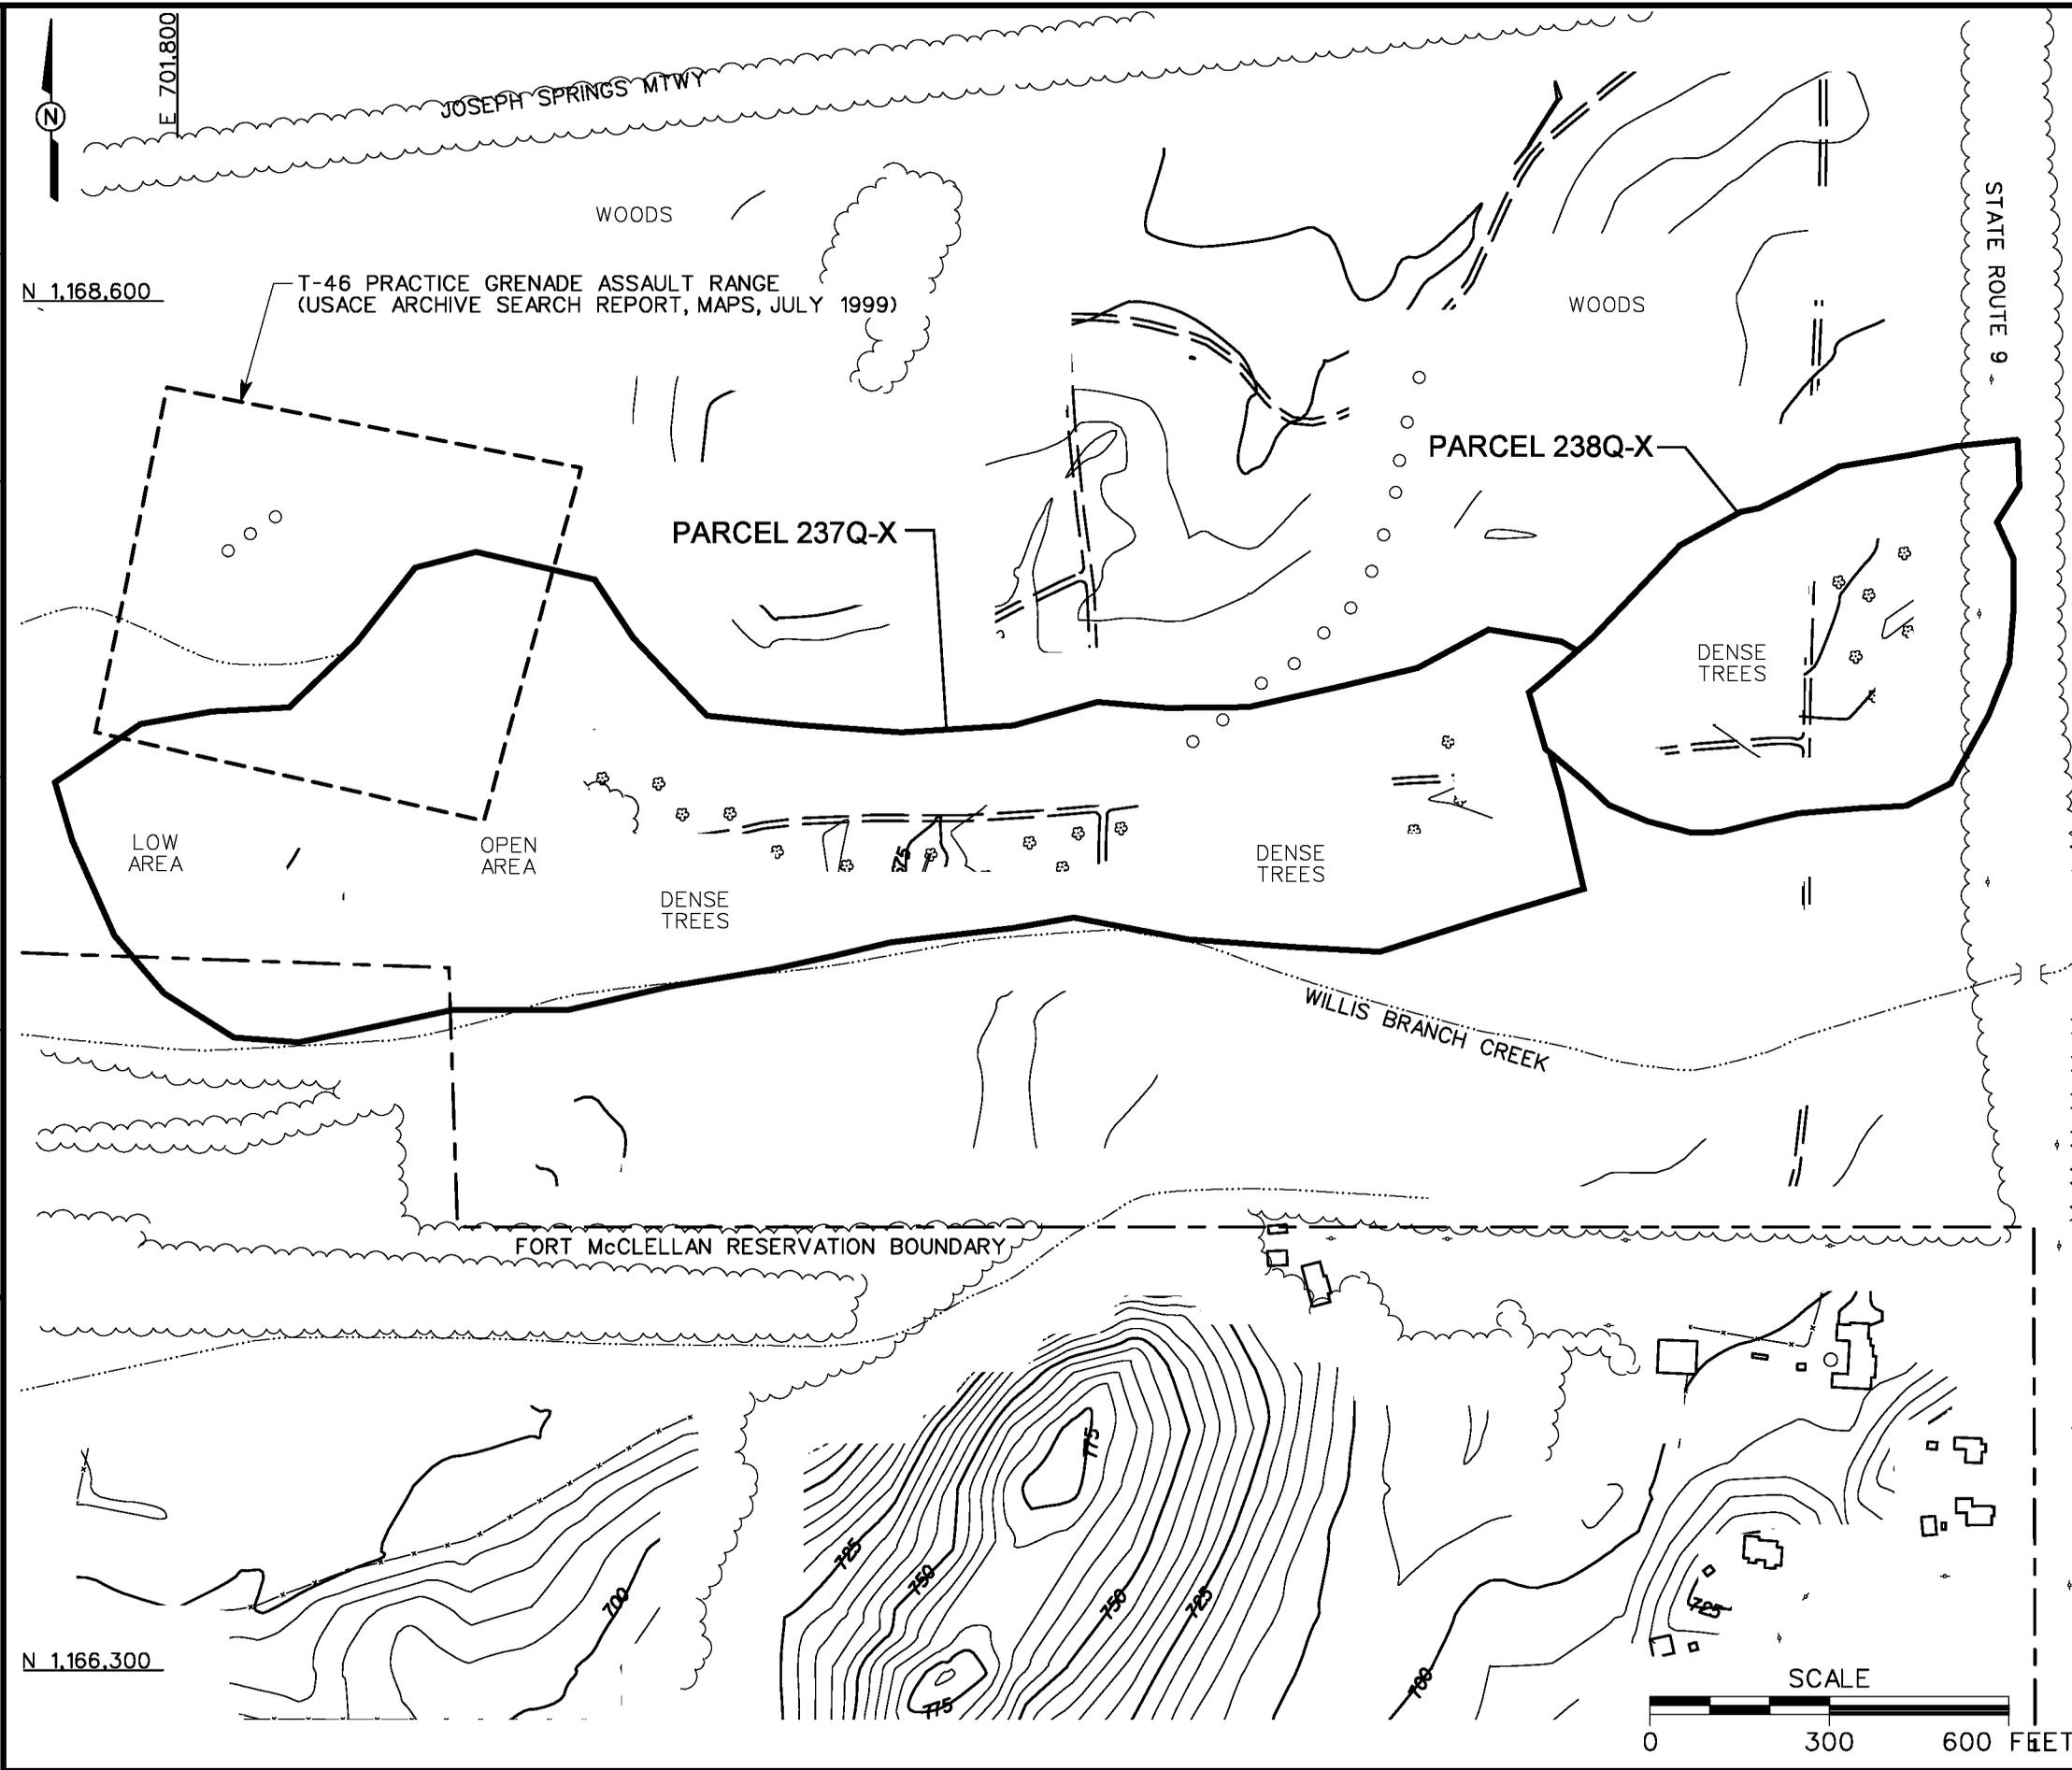

- LEGEND**
- UNIMPROVED ROADS AND PARKING
  - PAVED ROADS AND PARKING
  - BUILDING
  - TOPOGRAPHIC CONTOURS (CONTOUR INTERVAL - 5 FOOT)
  - TREES / TREELINE
  - PARCEL BOUNDARY
  - FORT McCLELLAN RESERVATION BOUNDARY
  - BRIDGE
  - CULVERT WITH HEADWALL
  - SURFACE DRAINAGE / CREEK
  - FENCE
  - UTILITY POLE
  - SURFACE DEPRESSION

**FIGURE 1-2**  
**SITE MAP**  
**POSSIBLE RANGE, PARCEL 237Q-X**  
**AND IMPACT AREA, PARCEL 238Q-X**

U. S. ARMY CORPS OF ENGINEERS  
 MOBILE DISTRICT  
 FORT McCLELLAN  
 CALHOUN COUNTY, ALABAMA  
 Contract No. DACA21-96-D-0018

