


DWG. NO.: ... \774645es.473
 PROJ. NO.: 774645
 INITIATOR: T. WINTON
 PROJ. MGR.: J. YACOUB
 DRAFT. CHCK. BY:
 ENGR. CHCK. BY: J. JENKINS
 STARTING DATE: 02/21/00
 DATE LAST REV.:
 DRAWN BY: D. BILLINGSLEY
 10/05/00
 09:51:41
 DBILLING
 c:\cadd\design\774645es.473

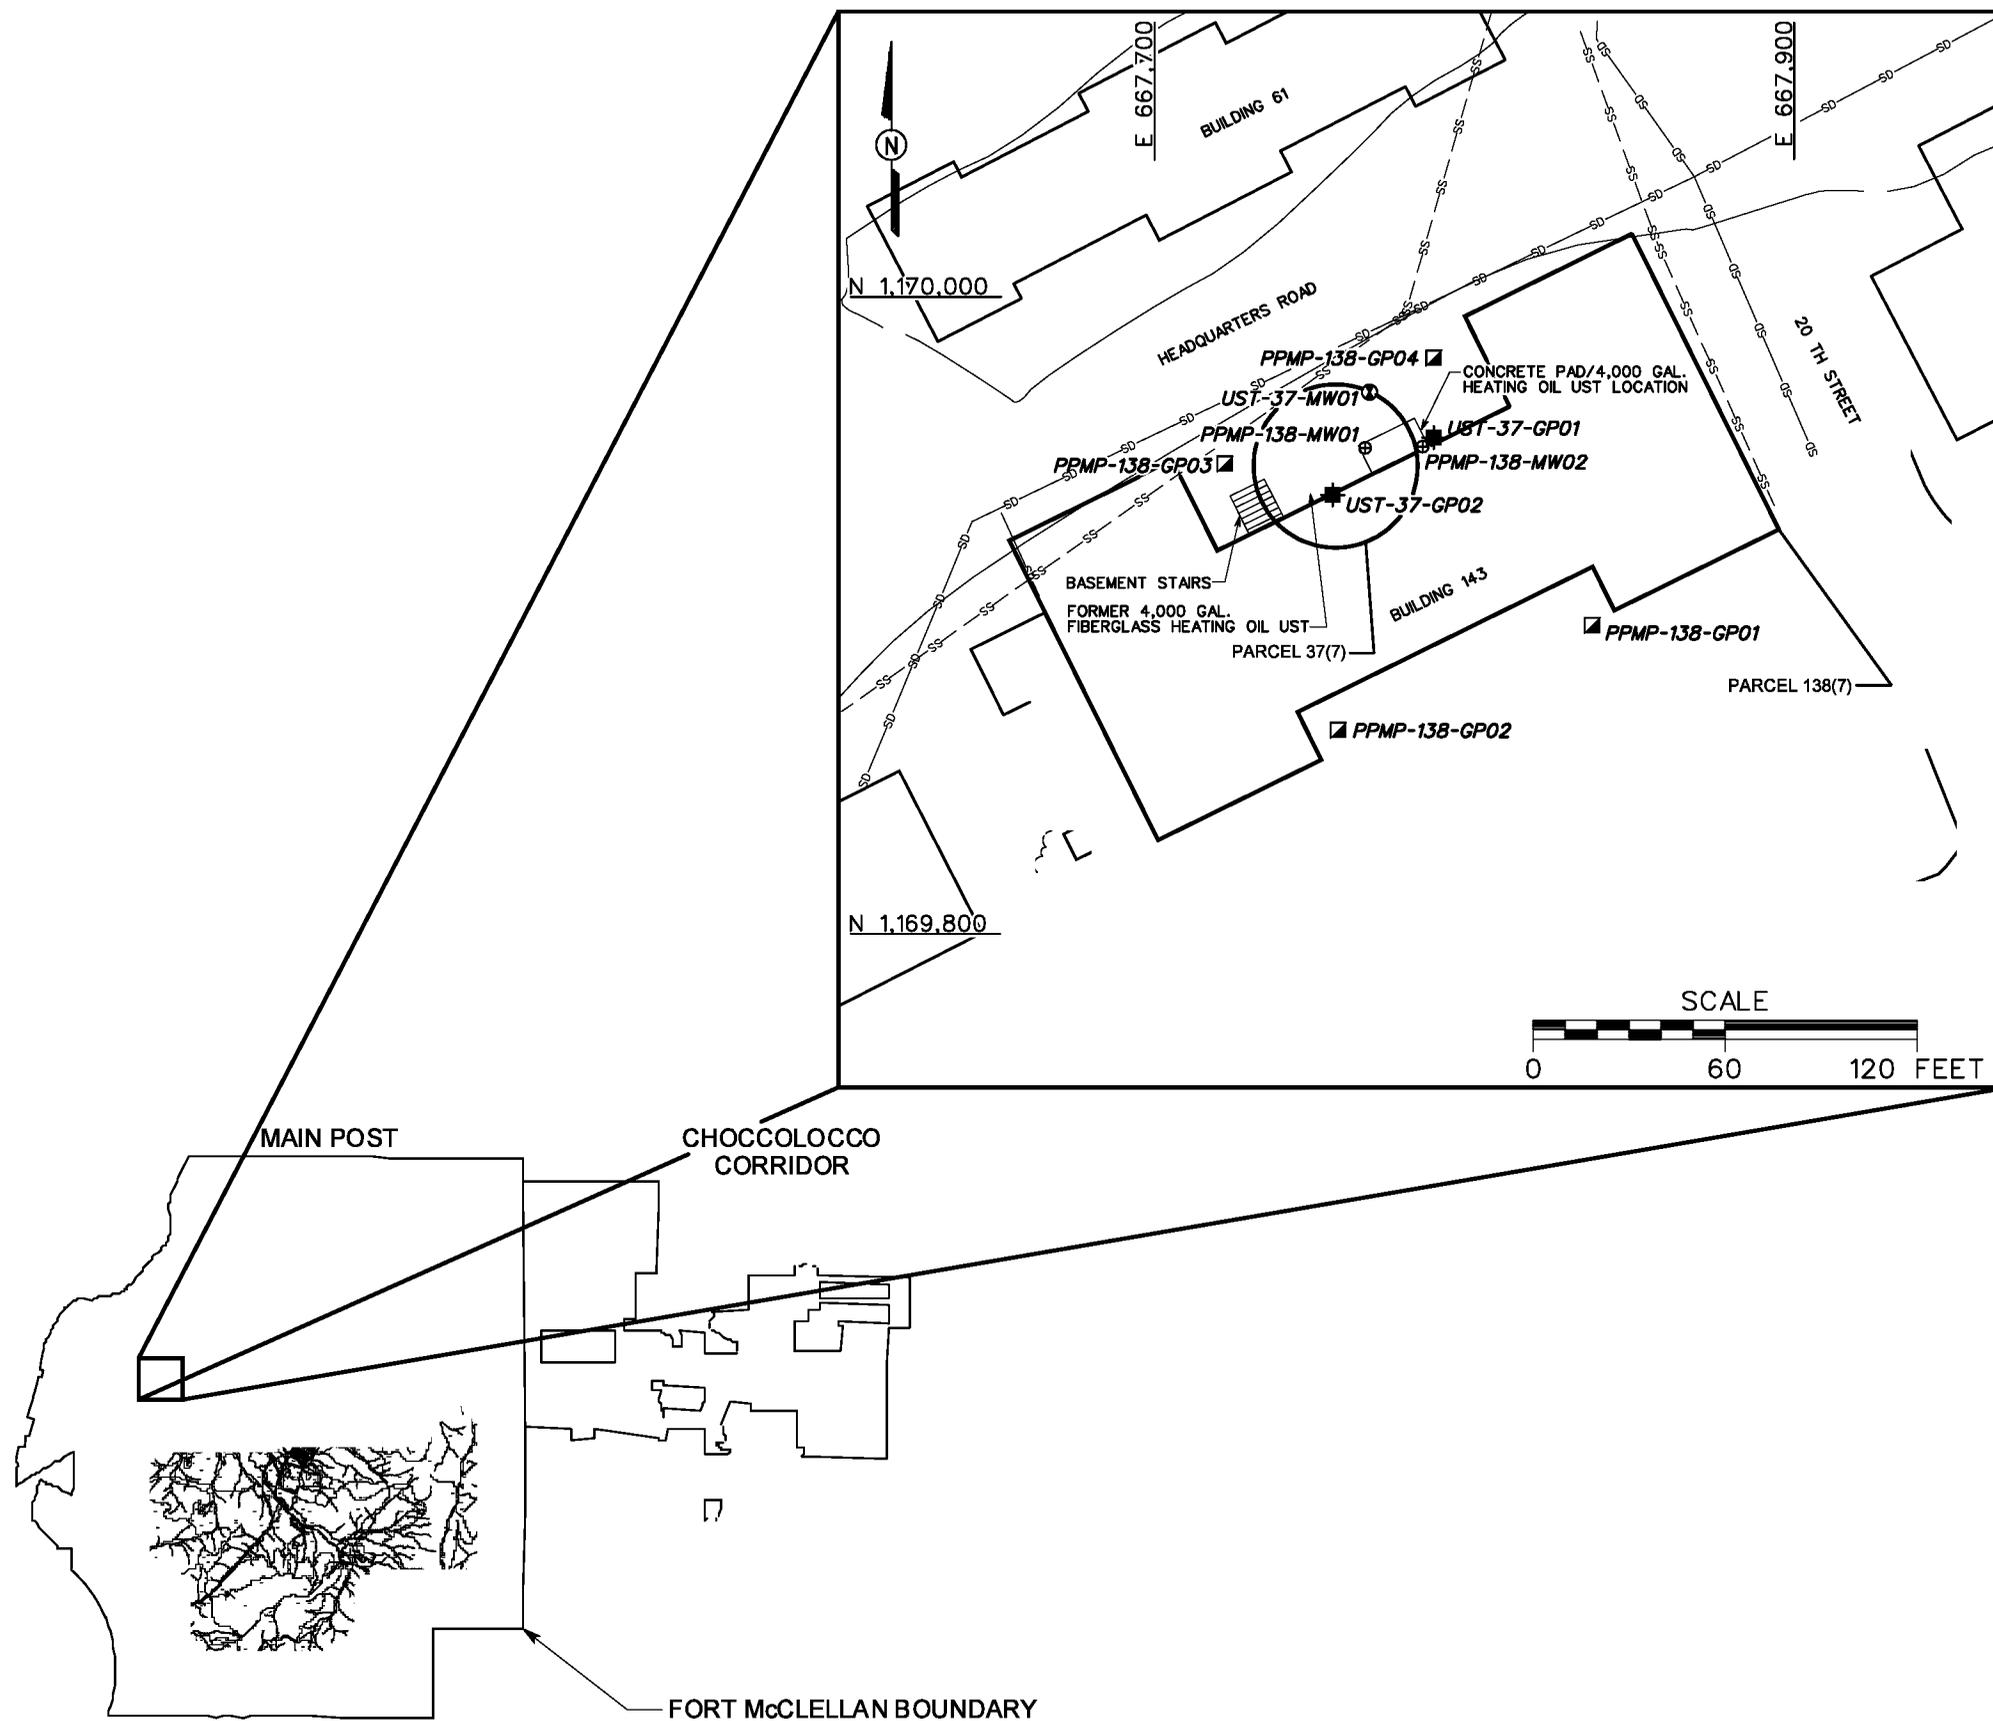

LEGEND

- UNIMPROVED ROADS AND PARKING
- PAVED ROADS AND PARKING
- BUILDING
- TOPOGRAPHIC CONTOURS (CONTOUR INTERVAL - 5 FOOT)
- TREES / TREELINE
- PARCEL BOUNDARY
- UTILITY POLE
- SS -- SANITARY SEWER LINE
- SD — STORM DRAINAGE LINE
- ⊕ EXISTING RESIDUUM MONITORING WELL LOCATION
- ▣ SURFACE AND SUBSURFACE SOIL SAMPLE LOCATION
- ⊕ SUBSURFACE SOIL SAMPLE LOCATION
- ⊗ GROUNDWATER AND SUBSURFACE SOIL SAMPLE LOCATION

FIGURE 1
SITE MAP
 FORMER PRINTING PLANT BUILDING 143 BASEMENT, PARCEL 138(7) AND UST AT THE ADMINISTRATIVE BUILDING 143, PARCEL 37(7)

U. S. ARMY CORPS OF ENGINEERS
 MOBILE DISTRICT
 FORT McCLELLAN
 CALHOUN COUNTY, ALABAMA
 Contract No. DACA21-96-D-0018