


DWG. NO.: ... 796887es.446  
 PROJ. NO.: 796887  
 INITIATOR: T. WINTON  
 PROJ. MGR.: J. YACOUB  
 DRAFT. CHCK. BY:  
 ENGR. CHCK. BY: S. MORAN  
 DATE LAST REV.:  
 DRAWN BY:  
 STARTING DATE: 05/15/02  
 DRAWN BY: D. BOMAR  
 05/15/02 11:01:43 AM  
 DBILLING  
 c:\cadd\design\796887es.446

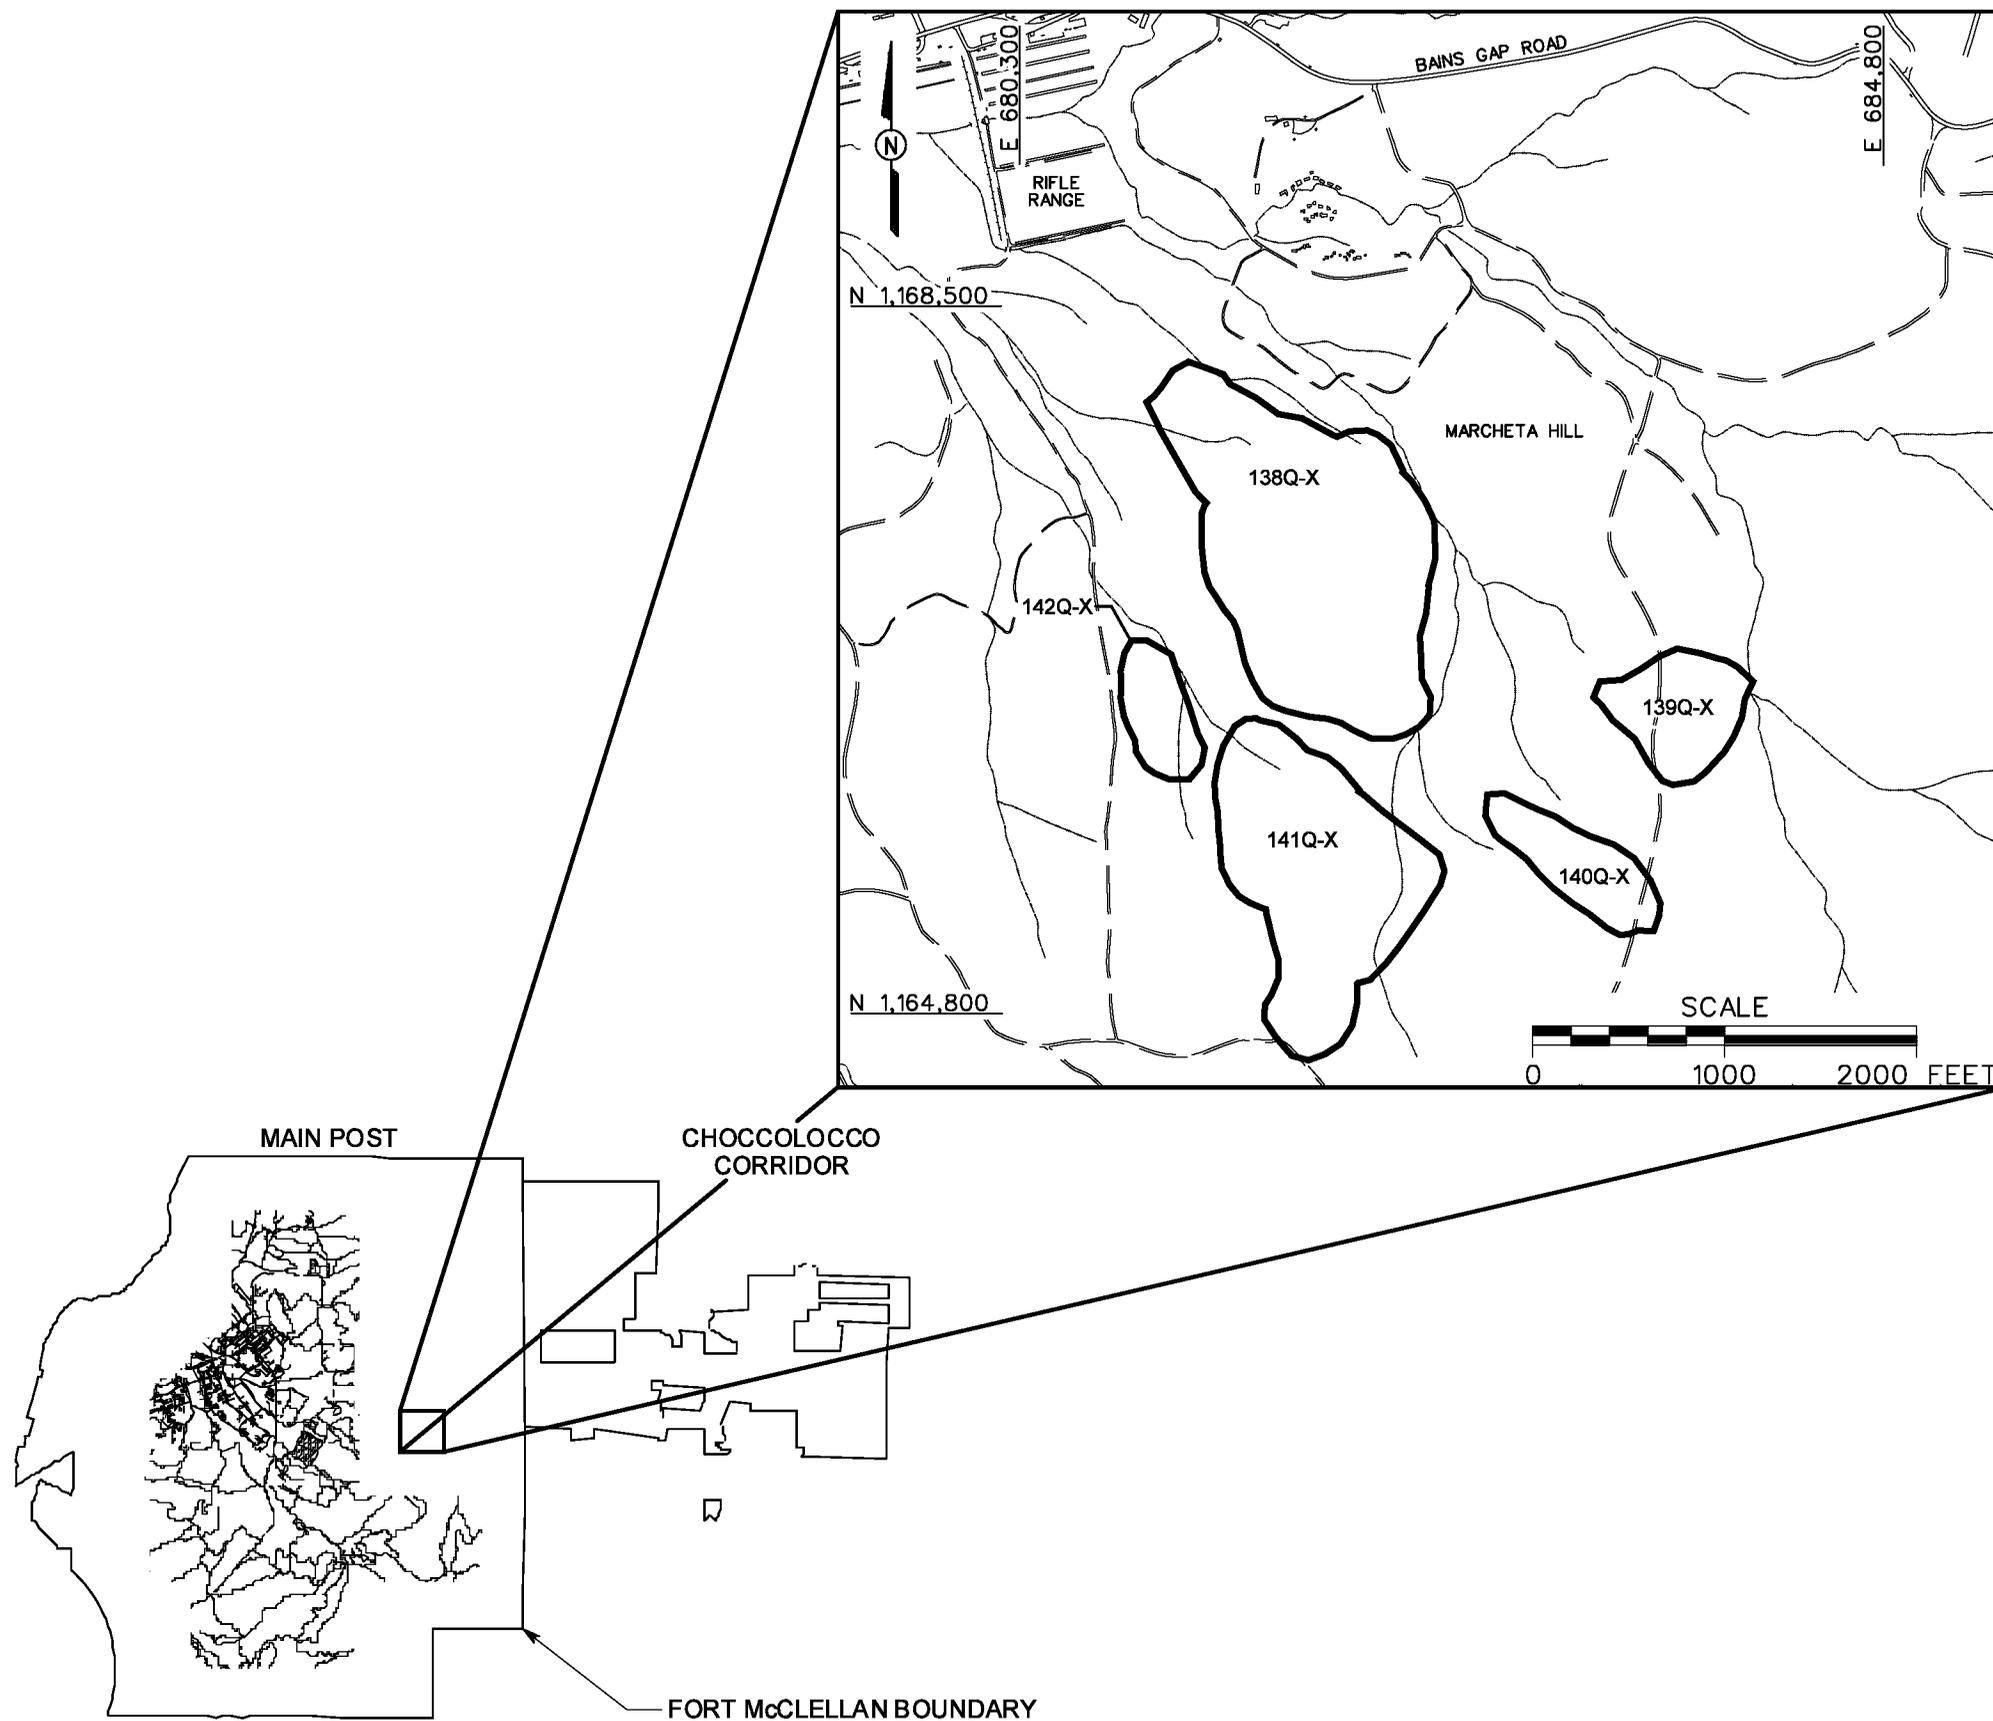

**LEGEND**

-  UNIMPROVED ROADS AND PARKING
-  PAVED ROADS AND PARKING
-  BUILDING
-  TREES / TREELINE
-  MARSH / WETLANDS
-  PARCEL BOUNDARY
-  SURFACE DRAINAGE / CREEK

**FIGURE 1**  
**SITE MAP**  
 ARTILLERY AND MORTAR IMPACT  
 AREAS SOUTH OF BAINS GAP ROAD  
 PARCELS 138Q-X, 139Q-X, 140Q-X,  
 141Q-X, AND 142Q-X

U. S. ARMY CORPS OF ENGINEERS  
 MOBILE DISTRICT  
 FORT McCLELLAN  
 CALHOUN COUNTY, ALABAMA  
 Contract No. DACA21-96-D-0018