


DWG. NO.: ...\\774645es.527
 PROJ. NO.: 774645
 INITIATOR: T. WINTON
 PROJ. MGR.: J. YACOB
 DRAFT. CHECK. BY:
 ENGR. CHECK. BY: J. JENKINS
 STARTING DATE: 06/19/00
 DATE LAST REV.:
 DRAWN BY:
 02/22/01
 09:28:53 AM
 DBILLING
 c:\cadd\design\774645es.527

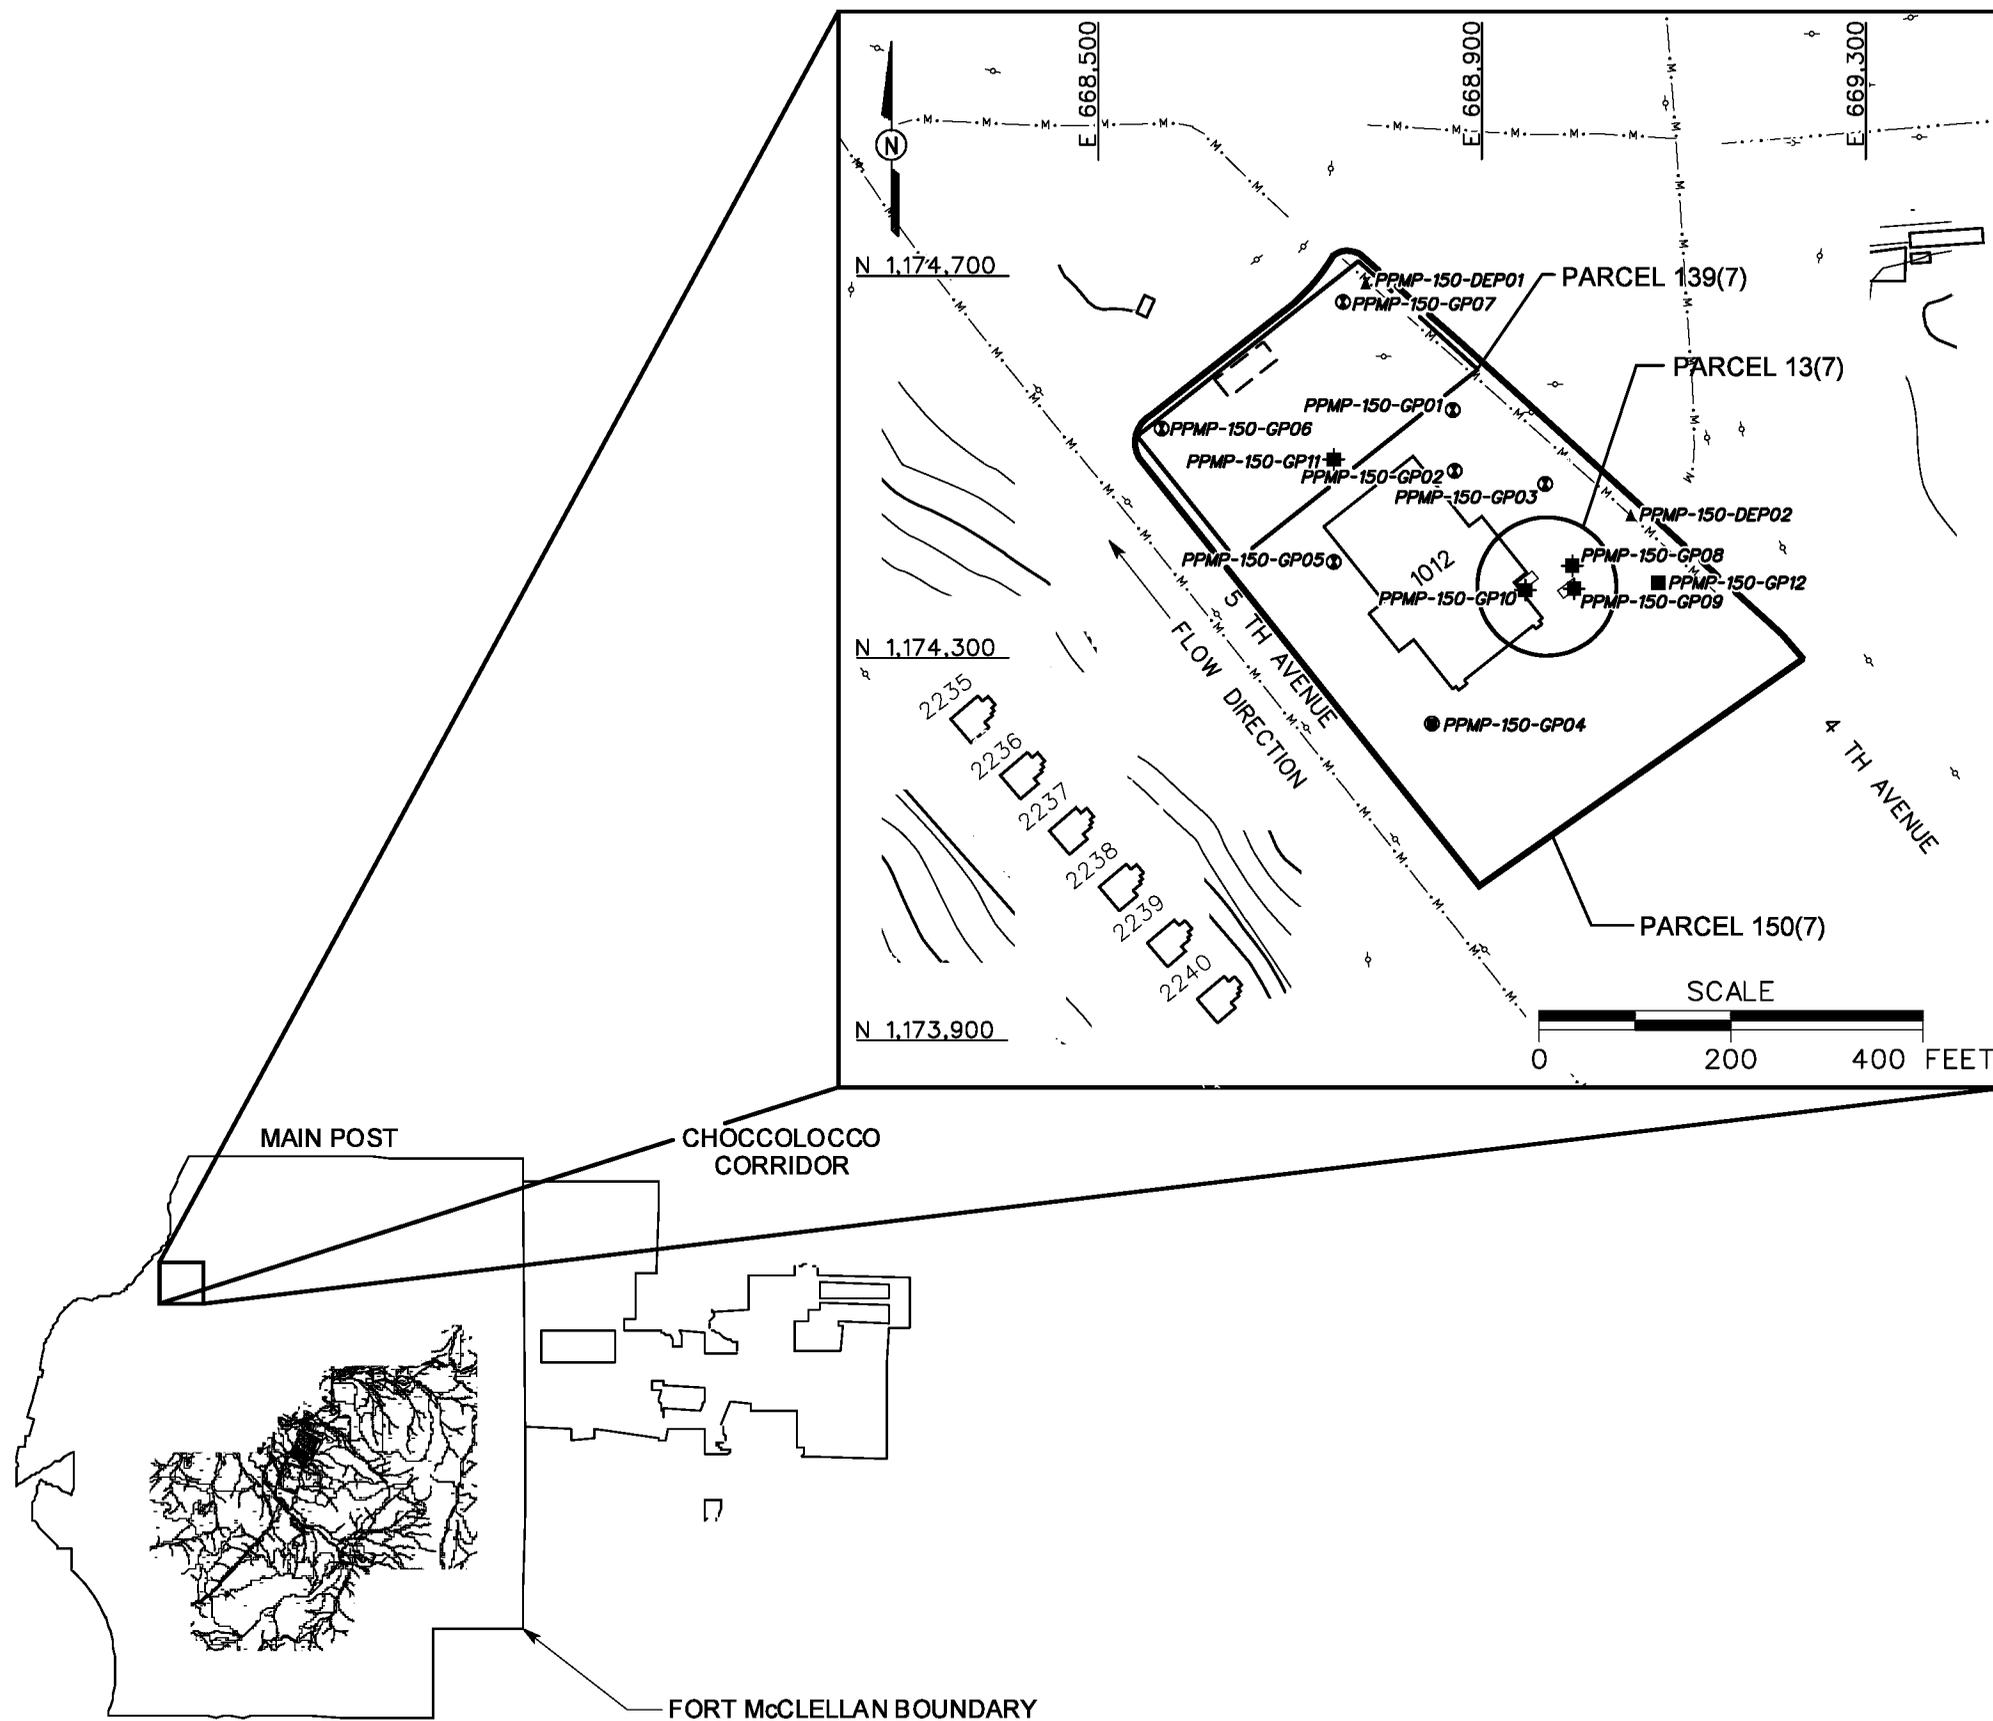

LEGEND

- UNIMPROVED ROADS AND PARKING
- PAVED ROADS AND PARKING
- BUILDING
- TOPOGRAPHIC CONTOURS (CONTOUR INTERVAL - 5 FOOT)
- TREES / TREELINE
- PARCEL BOUNDARY
- MANMADE SURFACE DRAINAGE FEATURE
- UTILITY POLE
- SURFACE SOIL SAMPLE LOCATION
- SUBSURFACE SOIL SAMPLE LOCATION
- GROUNDWATER AND SUBSURFACE SOIL SAMPLE LOCATION
- DEPOSITIONAL SOIL SAMPLE LOCATION
- MONITORING WELL INSTALLED (NOT SAMPLED DUE TO LACK OF WATER)
- MONITORING WELL INSTALLED (SUBSURFACE SOIL SAMPLE COLLECTED)

FIGURE 1
SITE MAP
 FORMER MOTOR POOL AREA 1000
 PARCELS 150(7), 13(7), AND 139(7)

U. S. ARMY CORPS OF ENGINEERS
 MOBILE DISTRICT
 FORT McCLELLAN
 CALHOUN COUNTY, ALABAMA
 Contract No. DACA21-96-D-0018