


DWG. NO.: ... \774645es.583  
 PROJ. NO.: 774645  
 INITIATOR: J. REMO  
 PROJ. MGR.: J. YACOUB  
 DRAFT. CHK. BY:  
 ENGR. CHK. BY: J. REMO  
 DATE LAST REV.:  
 DRAWN BY:  
 STARTING DATE: 08/07/00  
 DRAWN BY: D. BOMAR  
 09/06/01  
 03:38:56 PM  
 c:\cadd\design\774645es.583

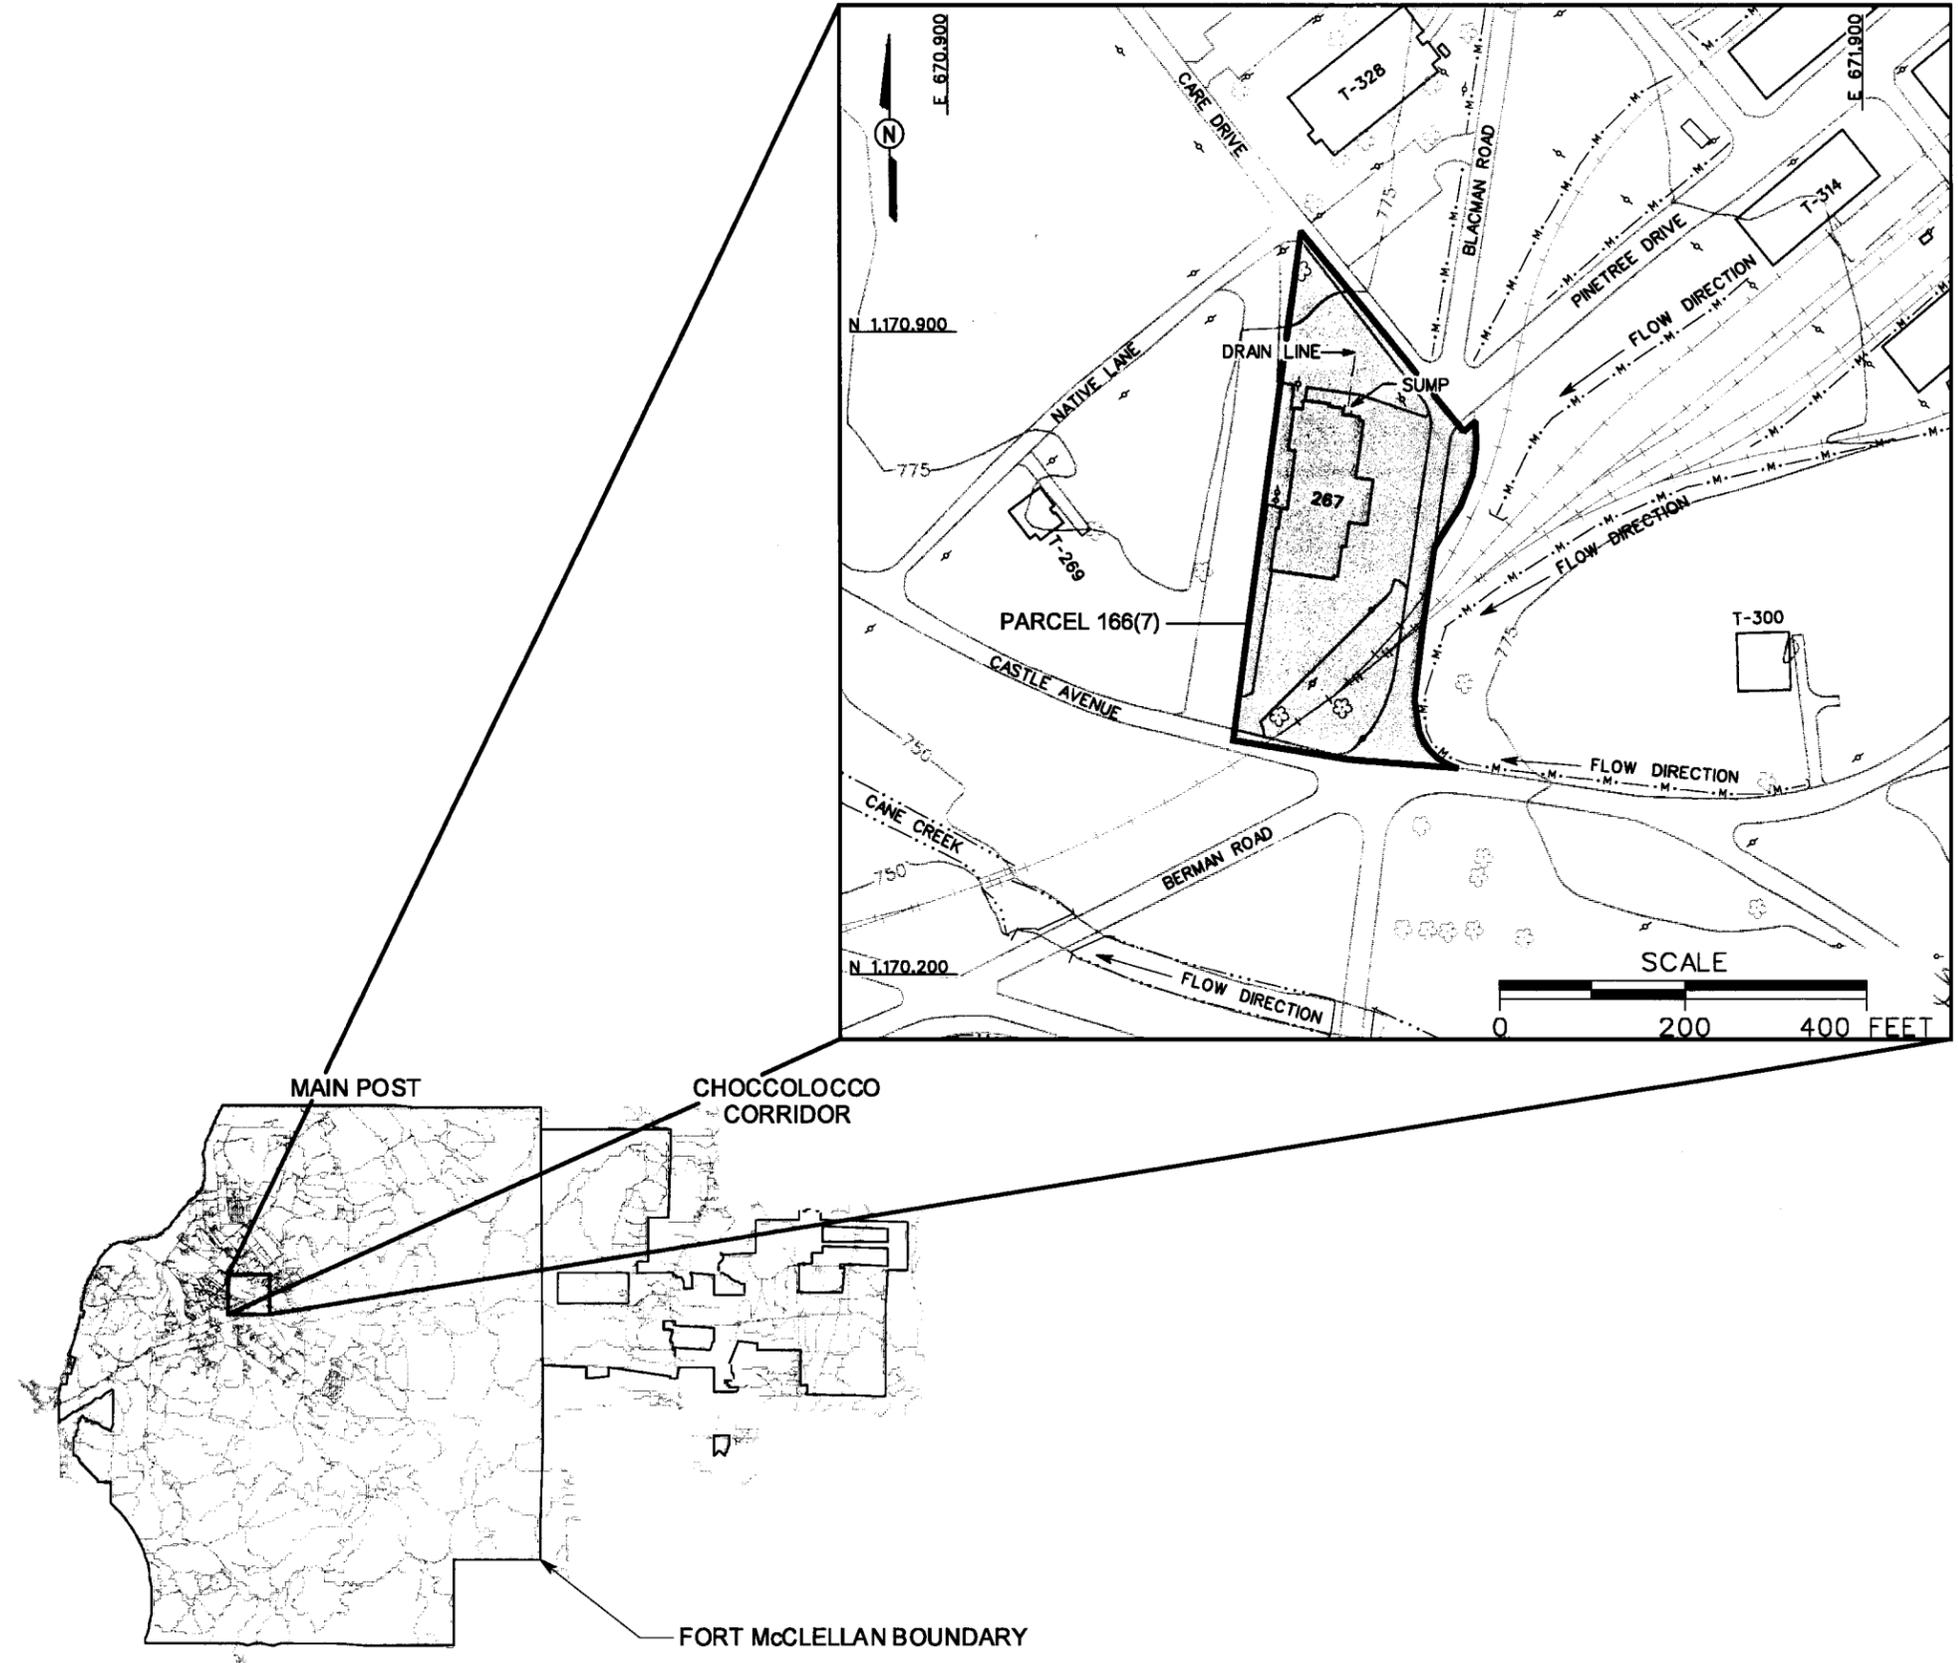

- LEGEND**
- UNIMPROVED ROADS AND PARKING
  - PAVED ROADS AND PARKING
  - BUILDING
  - TOPOGRAPHIC CONTOURS (CONTOUR INTERVAL - 25 FOOT)
  - TREES / TREELINE
  - PARCEL BOUNDARY
  - BRIDGE
  - CULVERT WITH HEADWALL
  - SURFACE DRAINAGE / CREEK
  - MANMADE SURFACE DRAINAGE FEATURE
  - FENCE
  - RAILROAD
  - UTILITY POLE

**FIGURE 1**  
**SITE LOCATION MAP**  
**TRAINING AIDS BUILDING**  
**(BUILDING 267)**  
**PARCEL 166(7)**

U. S. ARMY CORPS OF ENGINEERS  
 MOBILE DISTRICT  
 FORT McCLELLAN  
 CALHOUN COUNTY, ALABAMA  
 Contract No. DACA21-96-D-0018

