


DWG. NO.: ... 774645es.763
 PROJ. NO.: 774645
 INITIATOR: T. WINTON
 PROJ. MGR.: J. YACOUB
 DRAFT. CHK. BY:
 ENGR. CHK. BY: S. MORAN
 STARTING DATE: 04/27/01
 DATE LAST REV.:
 DRAWN BY:
 04/27/01
 10:25:20 AM
 c:\cadd\design\774645es.763

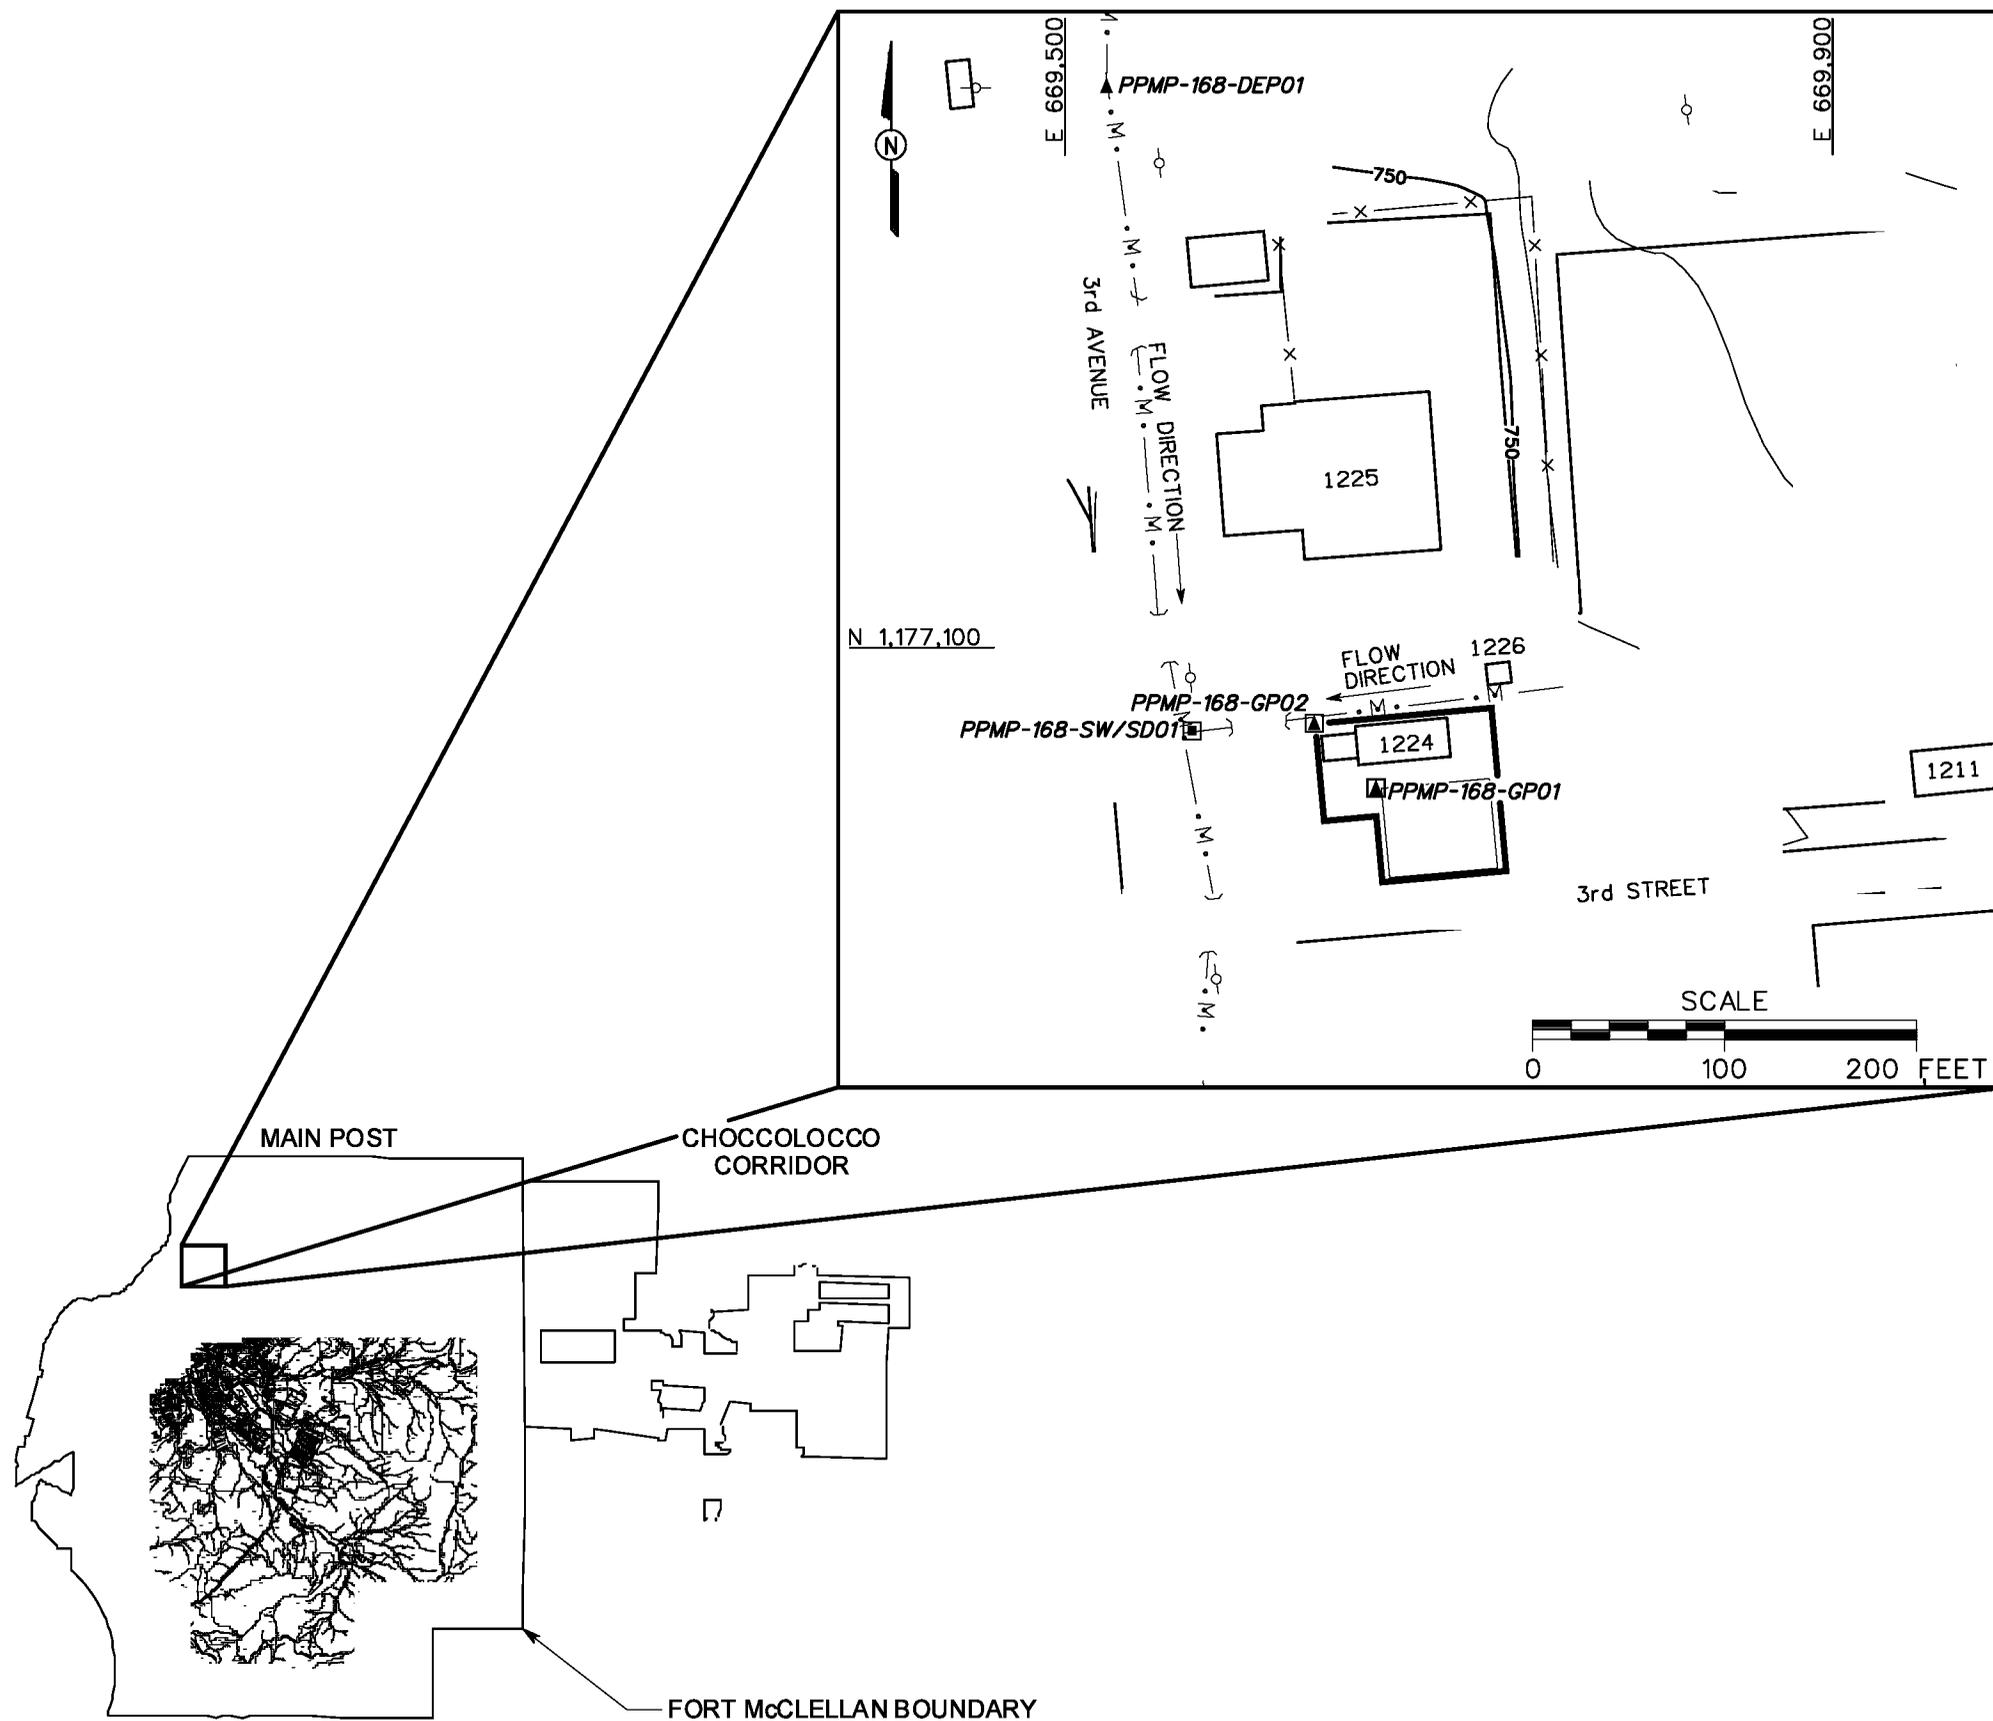

LEGEND

- UNIMPROVED ROADS AND PARKING
- PAVED ROADS AND PARKING
- BUILDING
- TOPOGRAPHIC CONTOURS (CONTOUR INTERVAL - 5 FOOT)
- PARCEL BOUNDARY
- CULVERT WITH HEADWALL
- MANMADE SURFACE DRAINAGE FEATURE
- FENCE
- UTILITY POLE
- SURFACE WATER/SEDIMENT SAMPLE LOCATION
- GROUNDWATER, SURFACE AND SUBSURFACE SOIL SAMPLE LOCATION
- DEPOSITIONAL SOIL SAMPLE LOCATION

FIGURE 1
SITE MAP
WASHRACK, BUILDING 1224
PARCEL 168(7)

U. S. ARMY CORPS OF ENGINEERS
 MOBILE DISTRICT
 FORT McCLELLAN
 CALHOUN COUNTY, ALABAMA
 Contract No. DACA21-96-D-0018