


DWG. NO.: ... \774645es.492
 PROJ. NO.: 774645
 INITIATOR: T. WINTON
 PROJ. MGR.: J. YACOUB
 DRAFT. CHCK. BY:
 ENGR. CHCK. BY: J. JENKINS
 DATE LAST REV.:
 DRAWN BY:
 STARTING DATE: 4/4/00
 DRAWN BY: D. BILLINGSLEY
 02/26/01 11:06:16 AM
 DBILLING
 c:\cadd\design\774645es.492

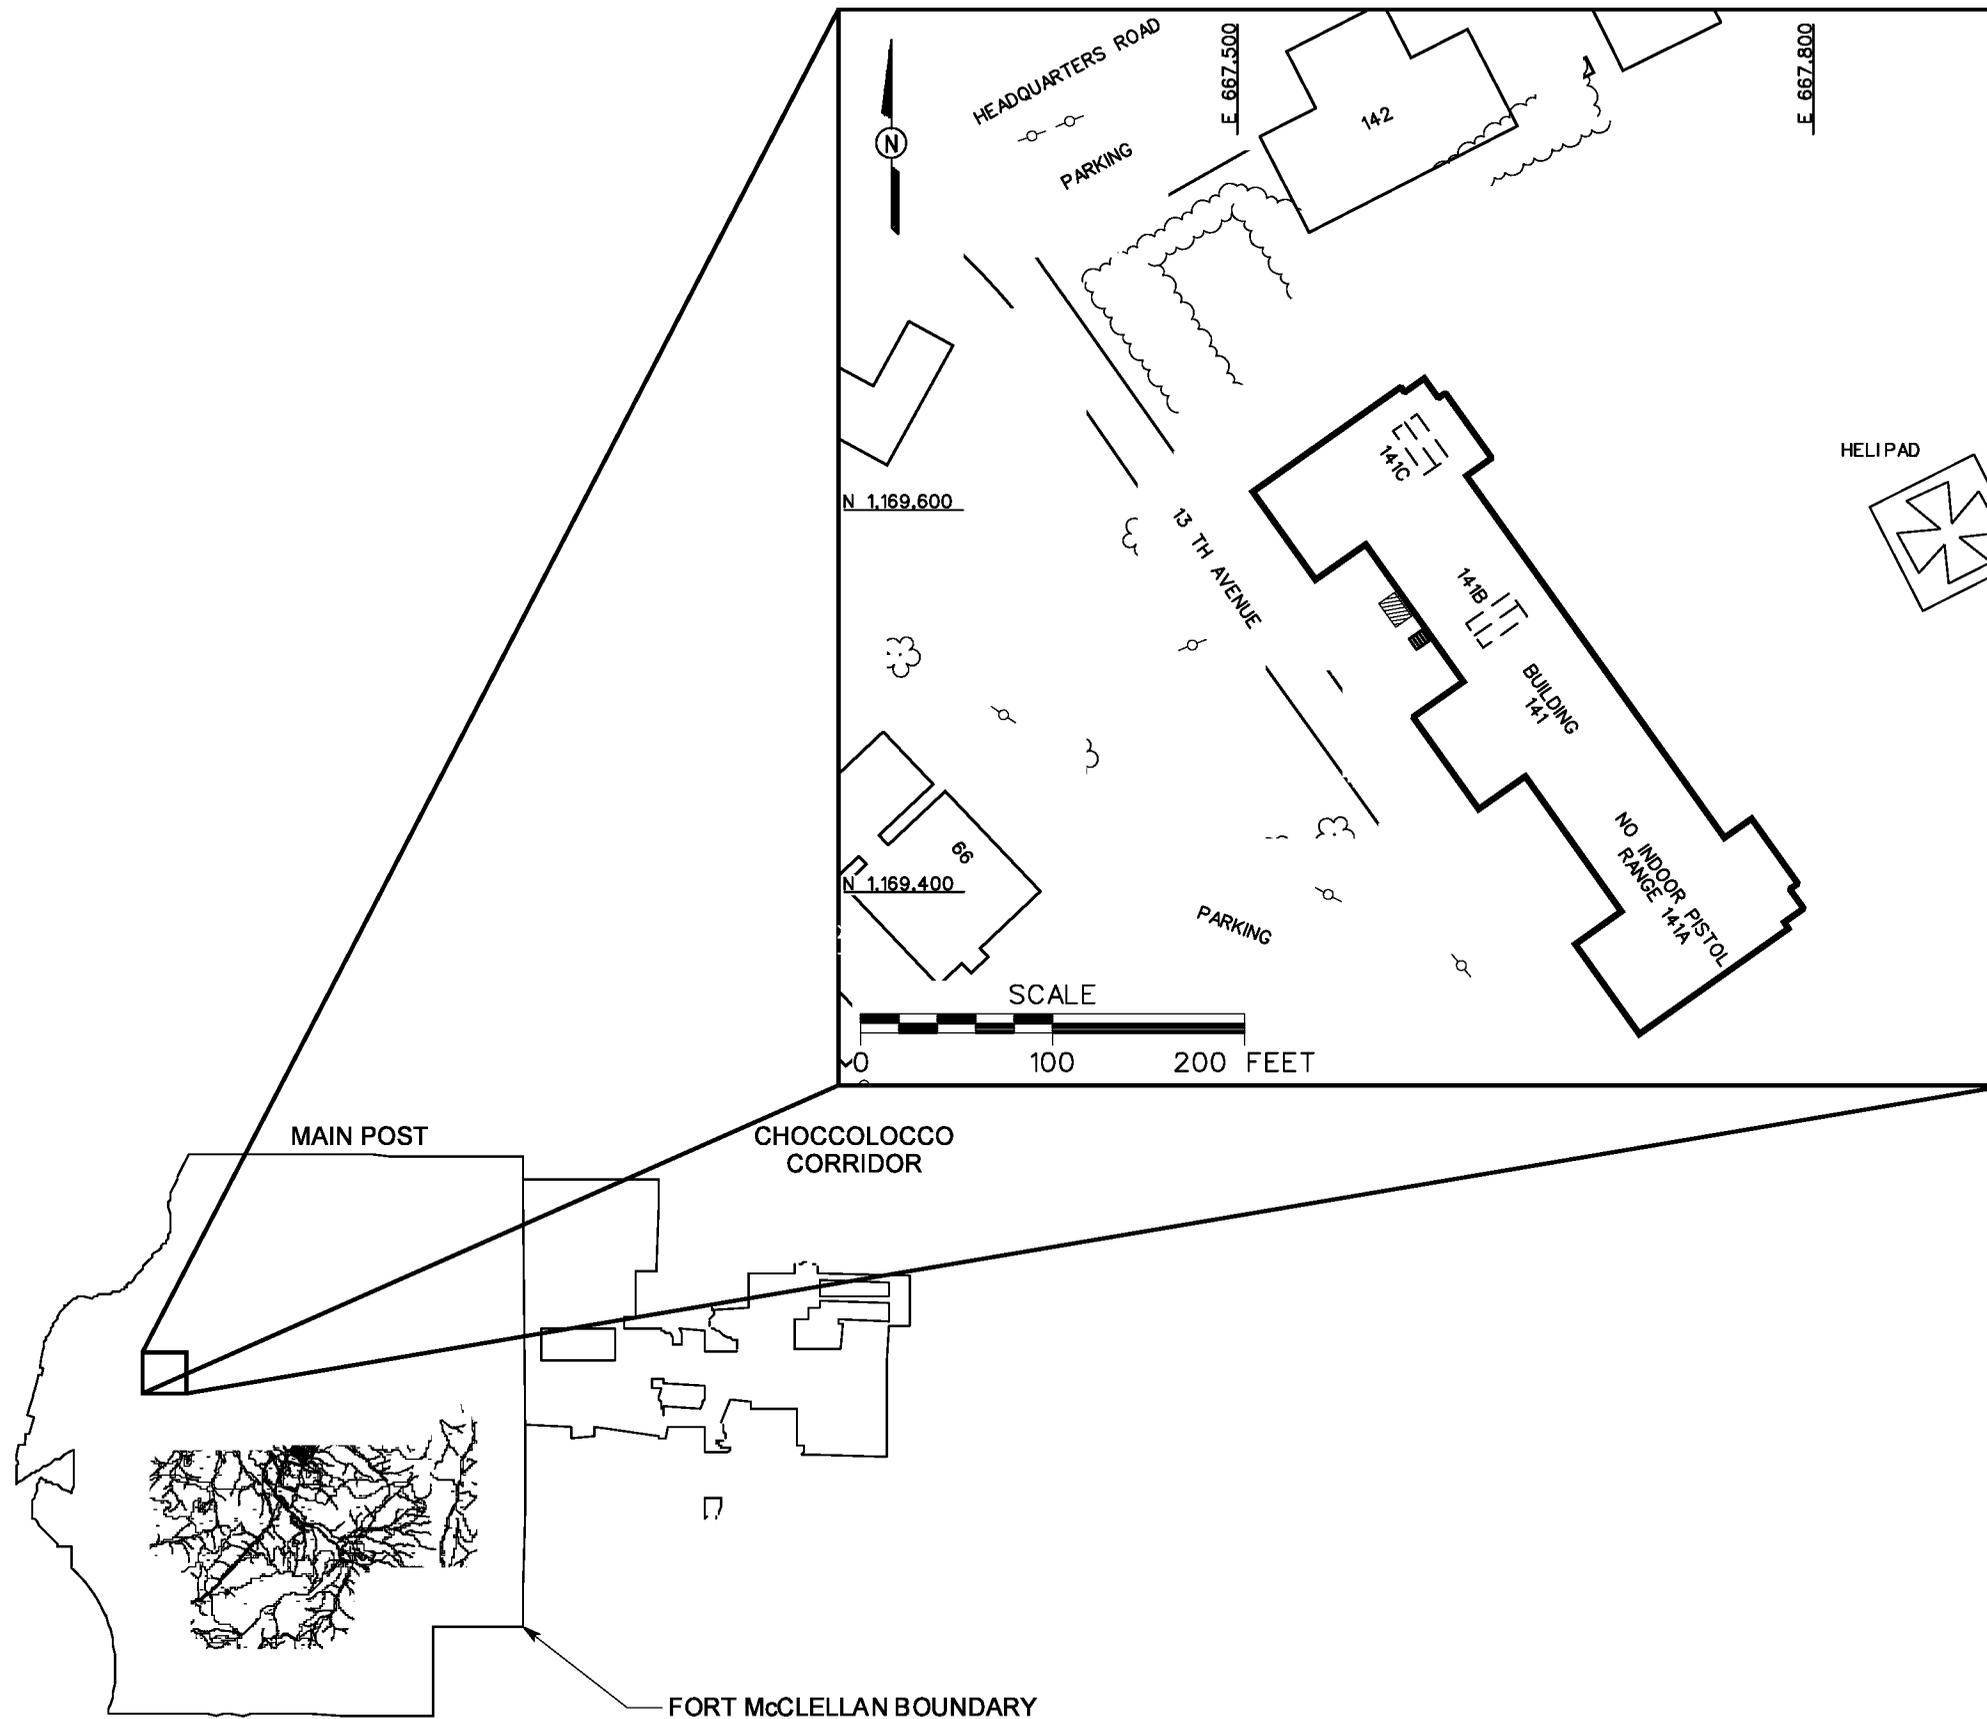

LEGEND

- UNIMPROVED ROADS AND PARKING
- PAVED ROADS AND PARKING
- BUILDING
- TREES / TREELINE
- PARCEL BOUNDARY
- FORMER INDOOR PISTOL RANGE LOCATION
- 141B ATTIC LOCATION
- UTILITY POLE

FIGURE 1
SITE LOCATION MAP
FORMER INDOOR PISTOL RANGES AT
BUILDING 141, PARCEL 16(Q)

U. S. ARMY CORPS OF ENGINEERS
 MOBILE DISTRICT
 FORT McCLELLAN
 CALHOUN COUNTY, ALABAMA
 Contract No. DACA21-96-D-0018