


DWG. NO.: ... \774645es.467
 PROJ. NO.: 774645
 INITIATOR: T. WINTON
 PROJ. MGR.: J. YACOUB
 DRAFT. CHCK. BY:
 ENGR. CHCK. BY: J. JENKINS
 STARTING DATE: 02/08/00
 DATE LAST REV.:
 DRAWN BY:
 10/12/00
 08:41:05
 c:\cadd\design\774645es.467

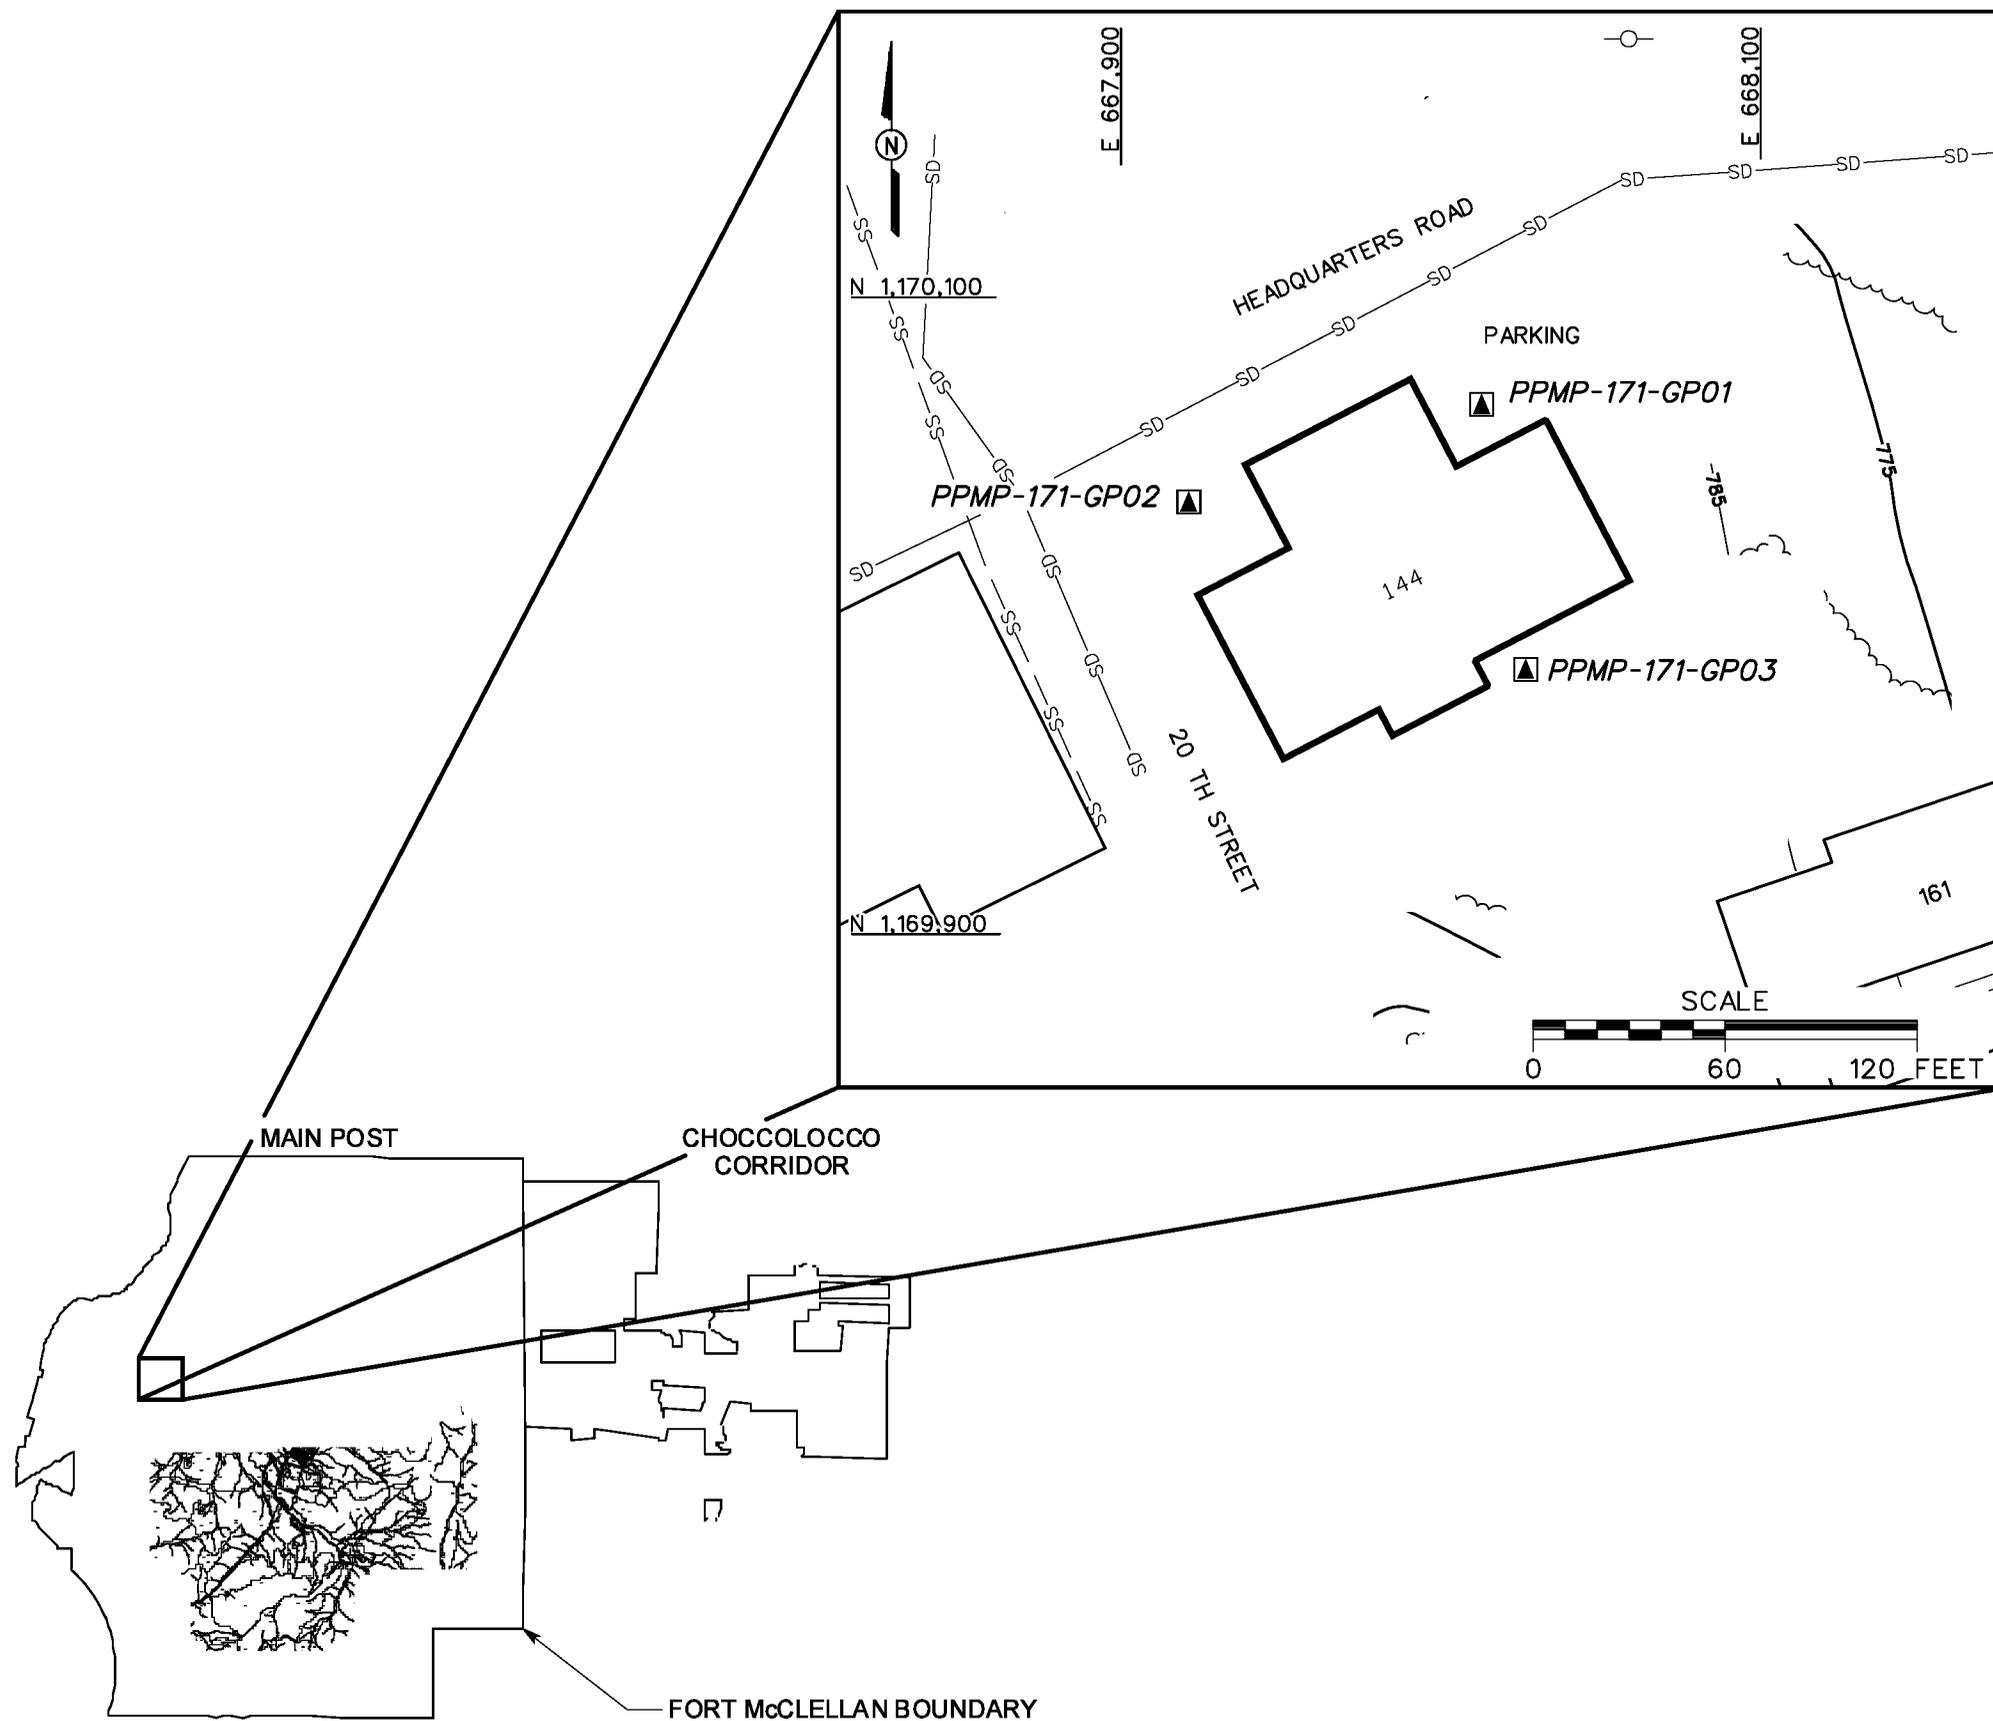

LEGEND

- UNIMPROVED ROADS AND PARKING
- PAVED ROADS AND PARKING
- BUILDING
- TOPOGRAPHIC CONTOURS (CONTOUR INTERVAL - 10 FOOT)
- TREES / TREELINE
- PARCEL BOUNDARY
- UTILITY POLE
- SS -- SANITARY SEWER LINE
- SD — STORM DRAINAGE LINE
- ▲ GROUNDWATER, SURFACE AND SUBSURFACE SOIL SAMPLE LOCATION

FIGURE 1
SITE MAP
FORMER PRINTING PLANT
BUILDING 144
PARCEL 171(7)

U. S. ARMY CORPS OF ENGINEERS
 MOBILE DISTRICT
 FORT McCLELLAN
 CALHOUN COUNTY, ALABAMA
 Contract No. DACA21-96-D-0018