


DWG. NO.: ...774645es.504
 PROJ. NO.: 774645
 INITIATOR: D. LAMB
 PROJ. MGR.: J. YACOB
 DRAFT. CHCK. BY:
 ENGR. CHCK. BY: J. JENKINS
 STARTING DATE: 05/04/00
 DATE LAST REV.:
 DRAWN BY: D. BILLINGSLEY
 12/18/00
 10:36:04
 DBILLING
 c:\cadd\design\774645es.504

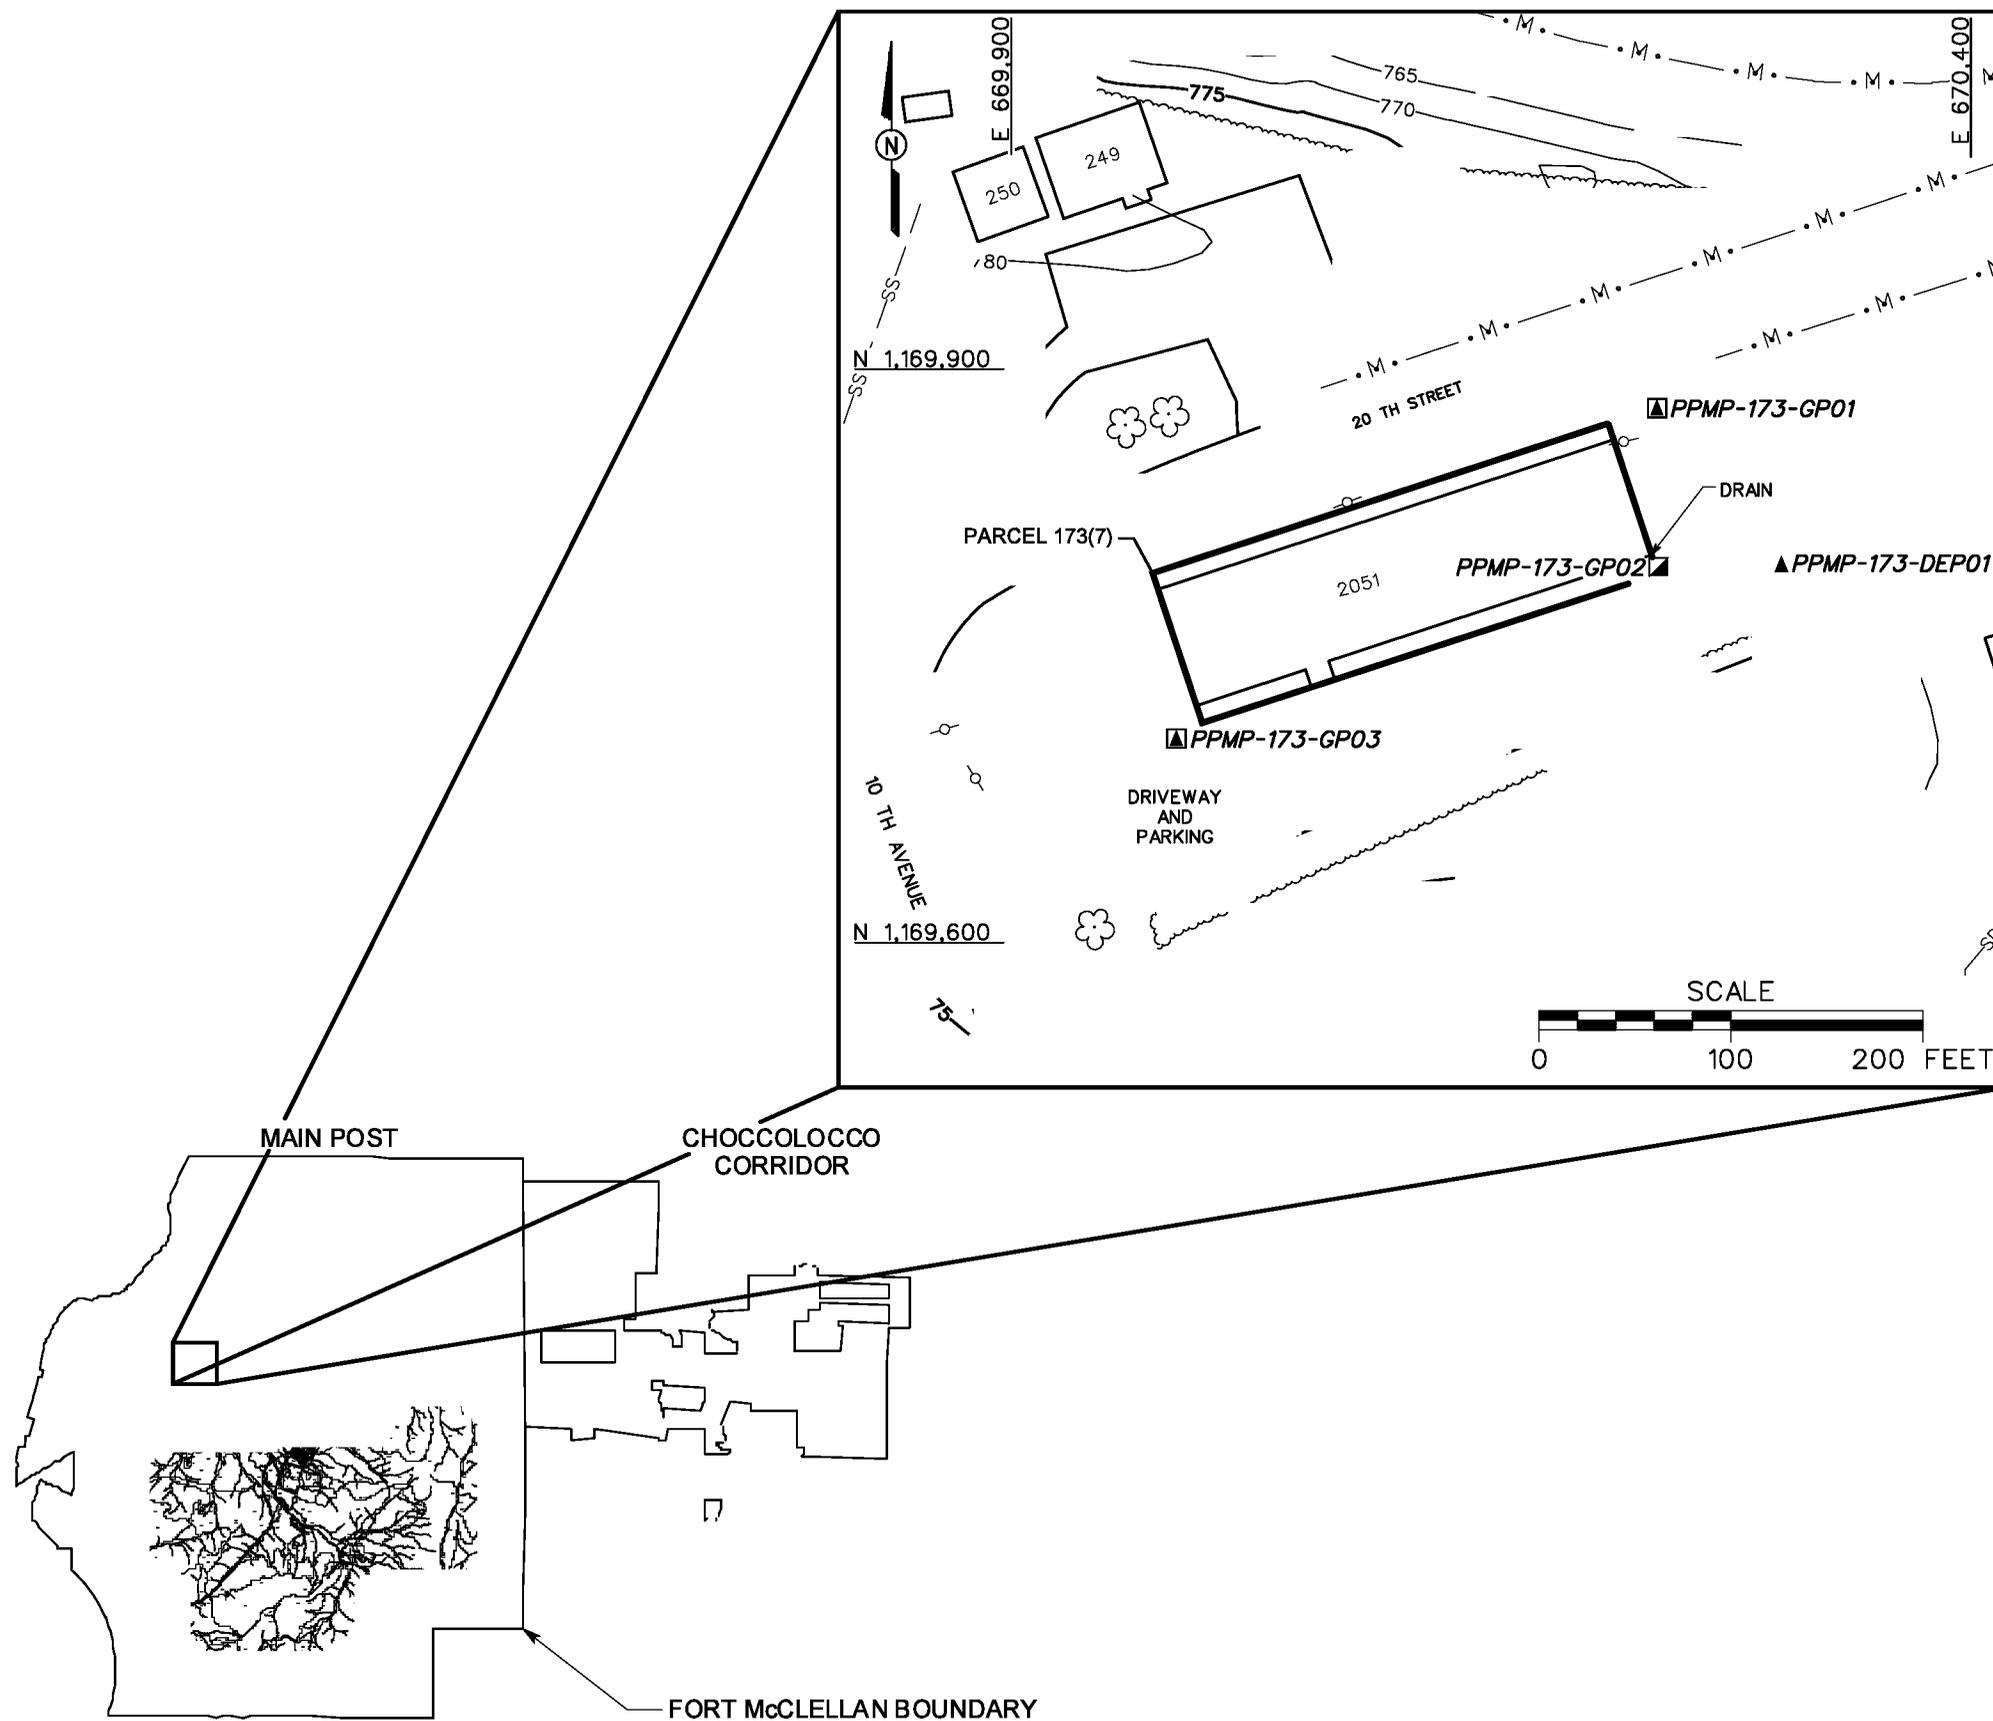

LEGEND

- UNIMPROVED ROADS AND PARKING
- PAVED ROADS AND PARKING
- BUILDING
- TOPOGRAPHIC CONTOURS (CONTOUR INTERVAL - 5 FOOT)
- TREES / TREELINE
- PARCEL BOUNDARY
- MANMADE SURFACE DRAINAGE FEATURE
- UTILITY POLE
- SANITARY SEWER LINE
- STORM DRAINAGE LINE
- SURFACE AND SUBSURFACE SOIL SAMPLE LOCATION
- GROUNDWATER, SURFACE, AND SUBSURFACE SOIL SAMPLE LOCATION
- DEPOSITIONAL SOIL SAMPLE LOCATION

FIGURE 1
SITE MAP
 FORMER PRINTING PLANT,
 BUILDING 2051
 PARCEL 173(7)

U. S. ARMY CORPS OF ENGINEERS
 MOBILE DISTRICT
 FORT McCLELLAN
 CALHOUN COUNTY, ALABAMA
 Contract No. DACA21-96-D-0018