


DWG. NO.: ... \774645es.736
 PROJ. NO.: 774645
 INITIATOR: L. O'HARE
 PROJ. MGR.: J. YACOB
 DRAFT. CHCK. BY:
 ENGR. CHCK. BY: S. MORAN
 DATE LAST REV.:
 DRAWN BY:
 STARTING DATE: 03/01/01
 DRAWN BY: D. BOMAR
 03/14/01
 01:22:06 PM
 c:\cadd\design\774645es.736

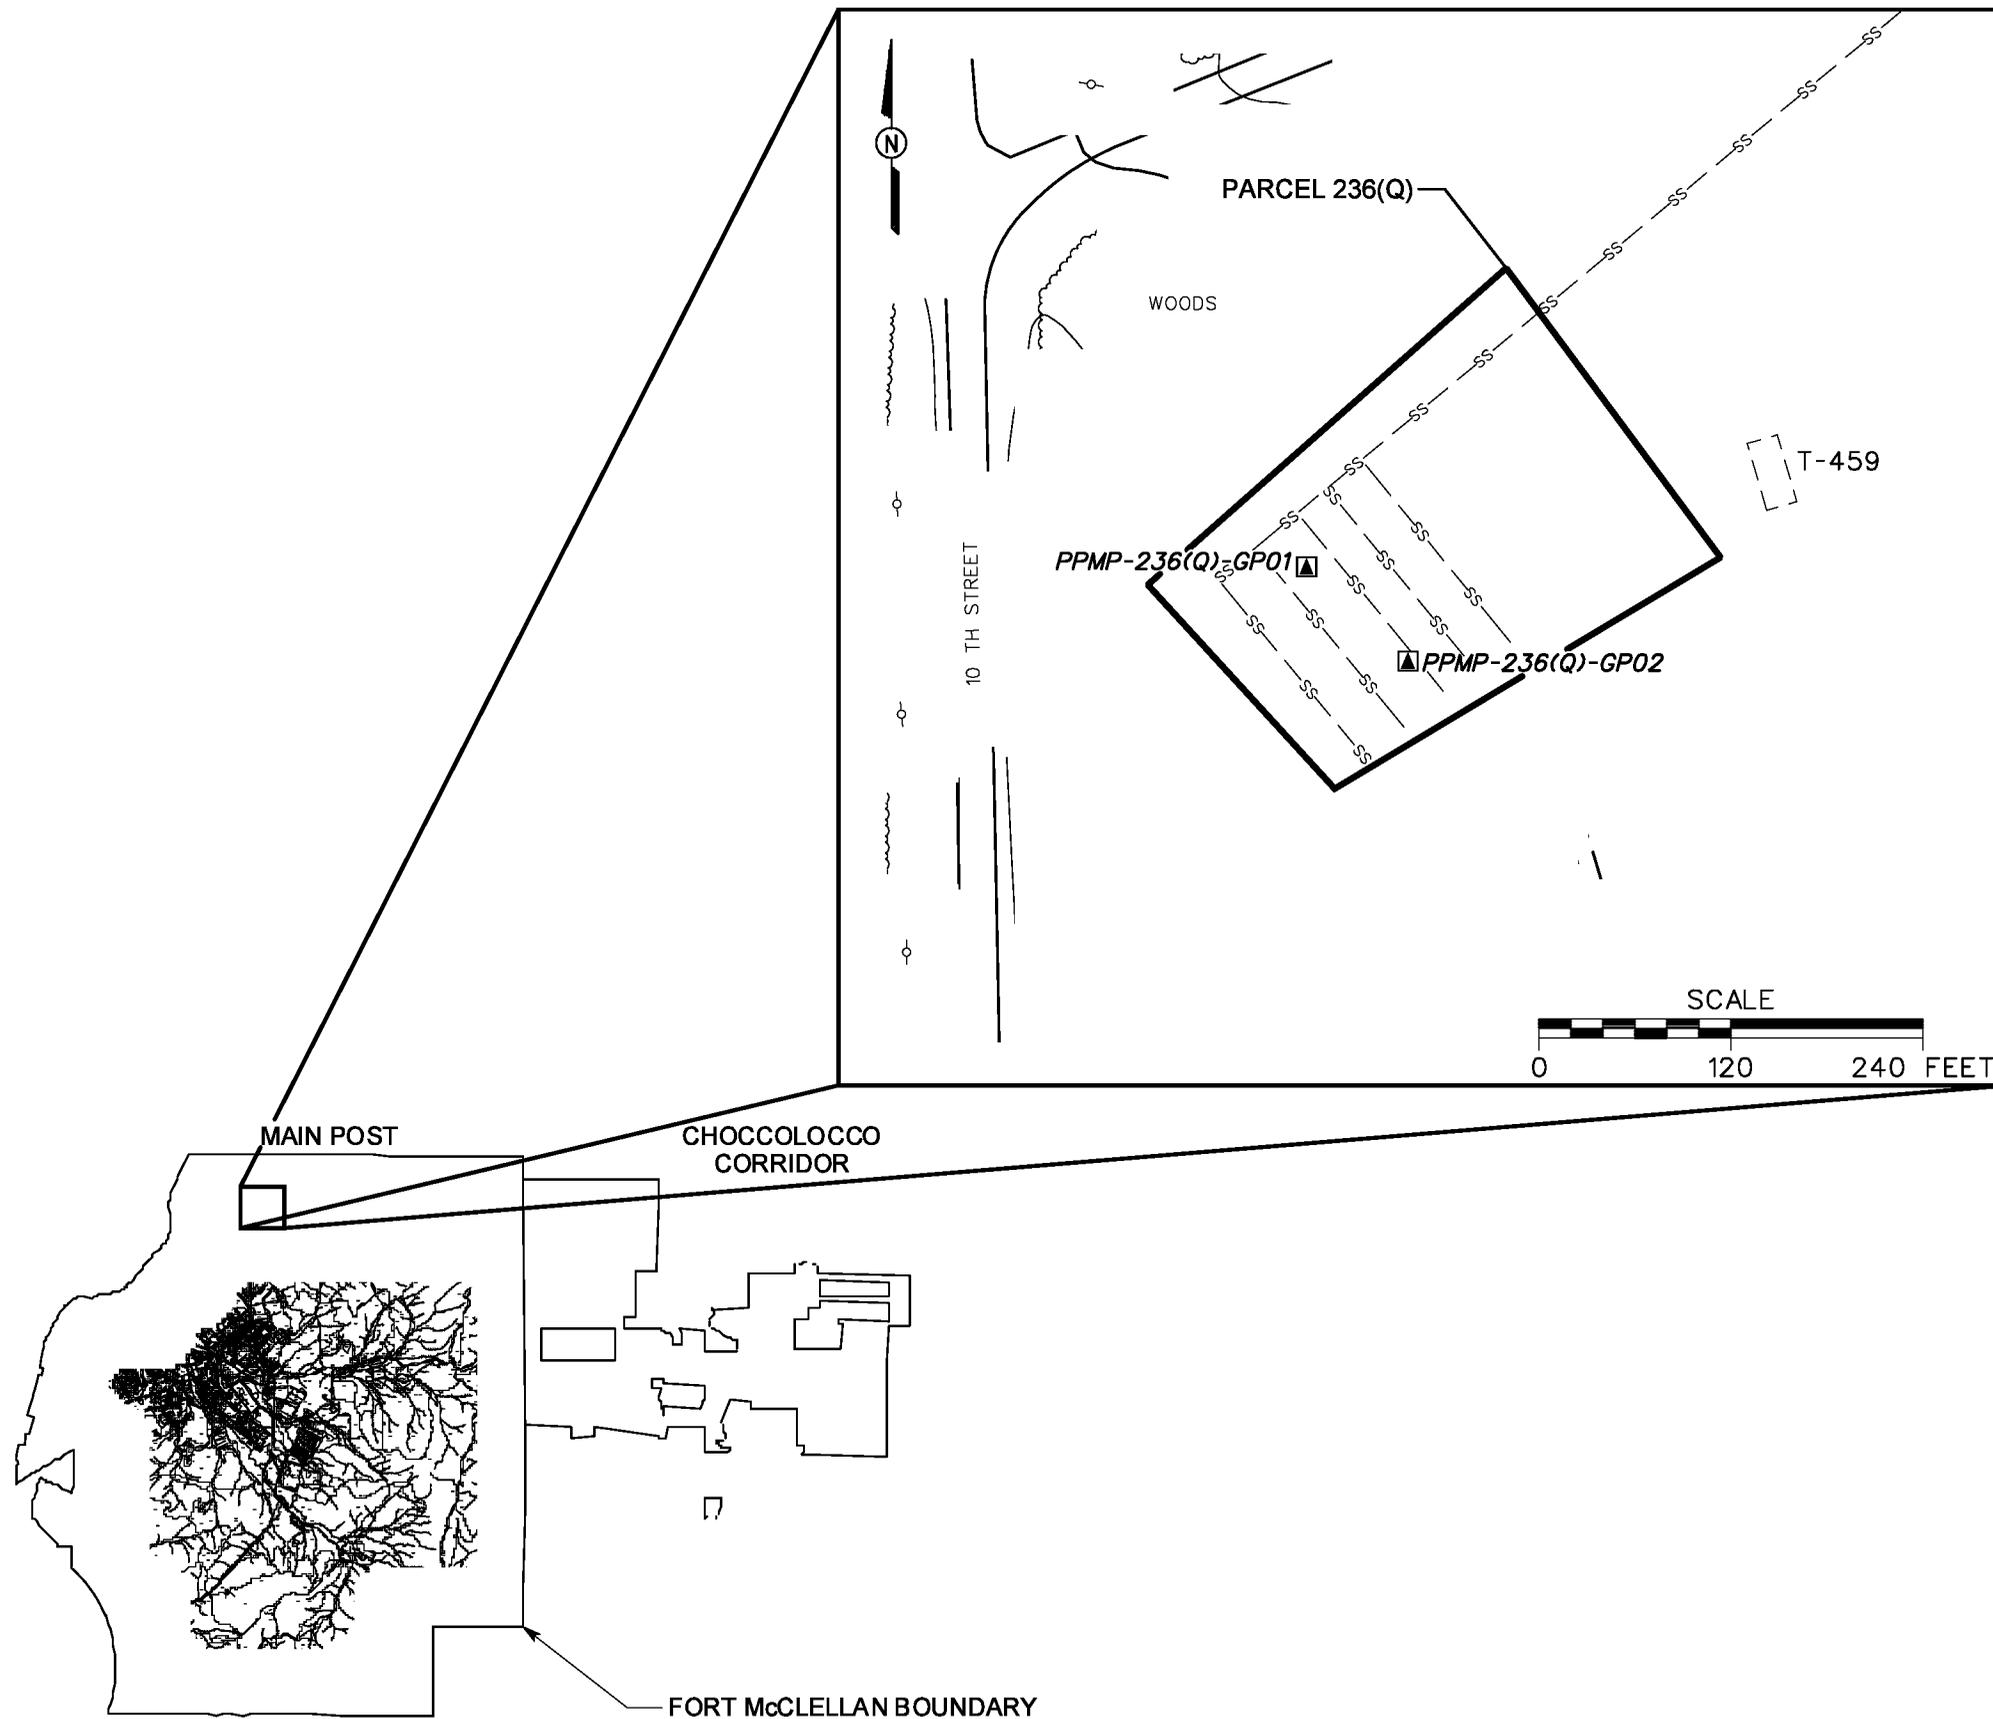

LEGEND

- UNIMPROVED ROADS AND PARKING
- PAVED ROADS AND PARKING
- BUILDING FOUNDATION
- TOPOGRAPHIC CONTOURS (CONTOUR INTERVAL - 5 FOOT)
- TREES / TREELINE
- PARCEL BOUNDARY
- UTILITY POLE
- SS SANITARY SEWER LINE
- GROUNDWATER, SURFACE AND SUBSURFACE SOIL SAMPLE LOCATION

FIGURE 1
SITE MAP
DRAIN FIELD (BUILDING T-459)
PARCEL 236(Q)

U. S. ARMY CORPS OF ENGINEERS
 MOBILE DISTRICT
 FORT McCLELLAN
 CALHOUN COUNTY, ALABAMA
 Contract No. DACA21-96-D-0018