


DWG. NO.: ... \783149.es.154  
 PROJ. NO.: 783149  
 INITIATOR: T. WINTON  
 PROJ. MGR.: J. YACOB  
 DRAFT. CHCK. BY:  
 ENGR. CHCK. BY: T. WINTON  
 DATE LAST REV.:  
 DRAWN BY:  
 STARTING DATE: 09/08/00  
 DRAFTER: D. BILLINGSLEY  
 11/02/00  
 01:47:13  
 c:\cadd\design\783149.es.154

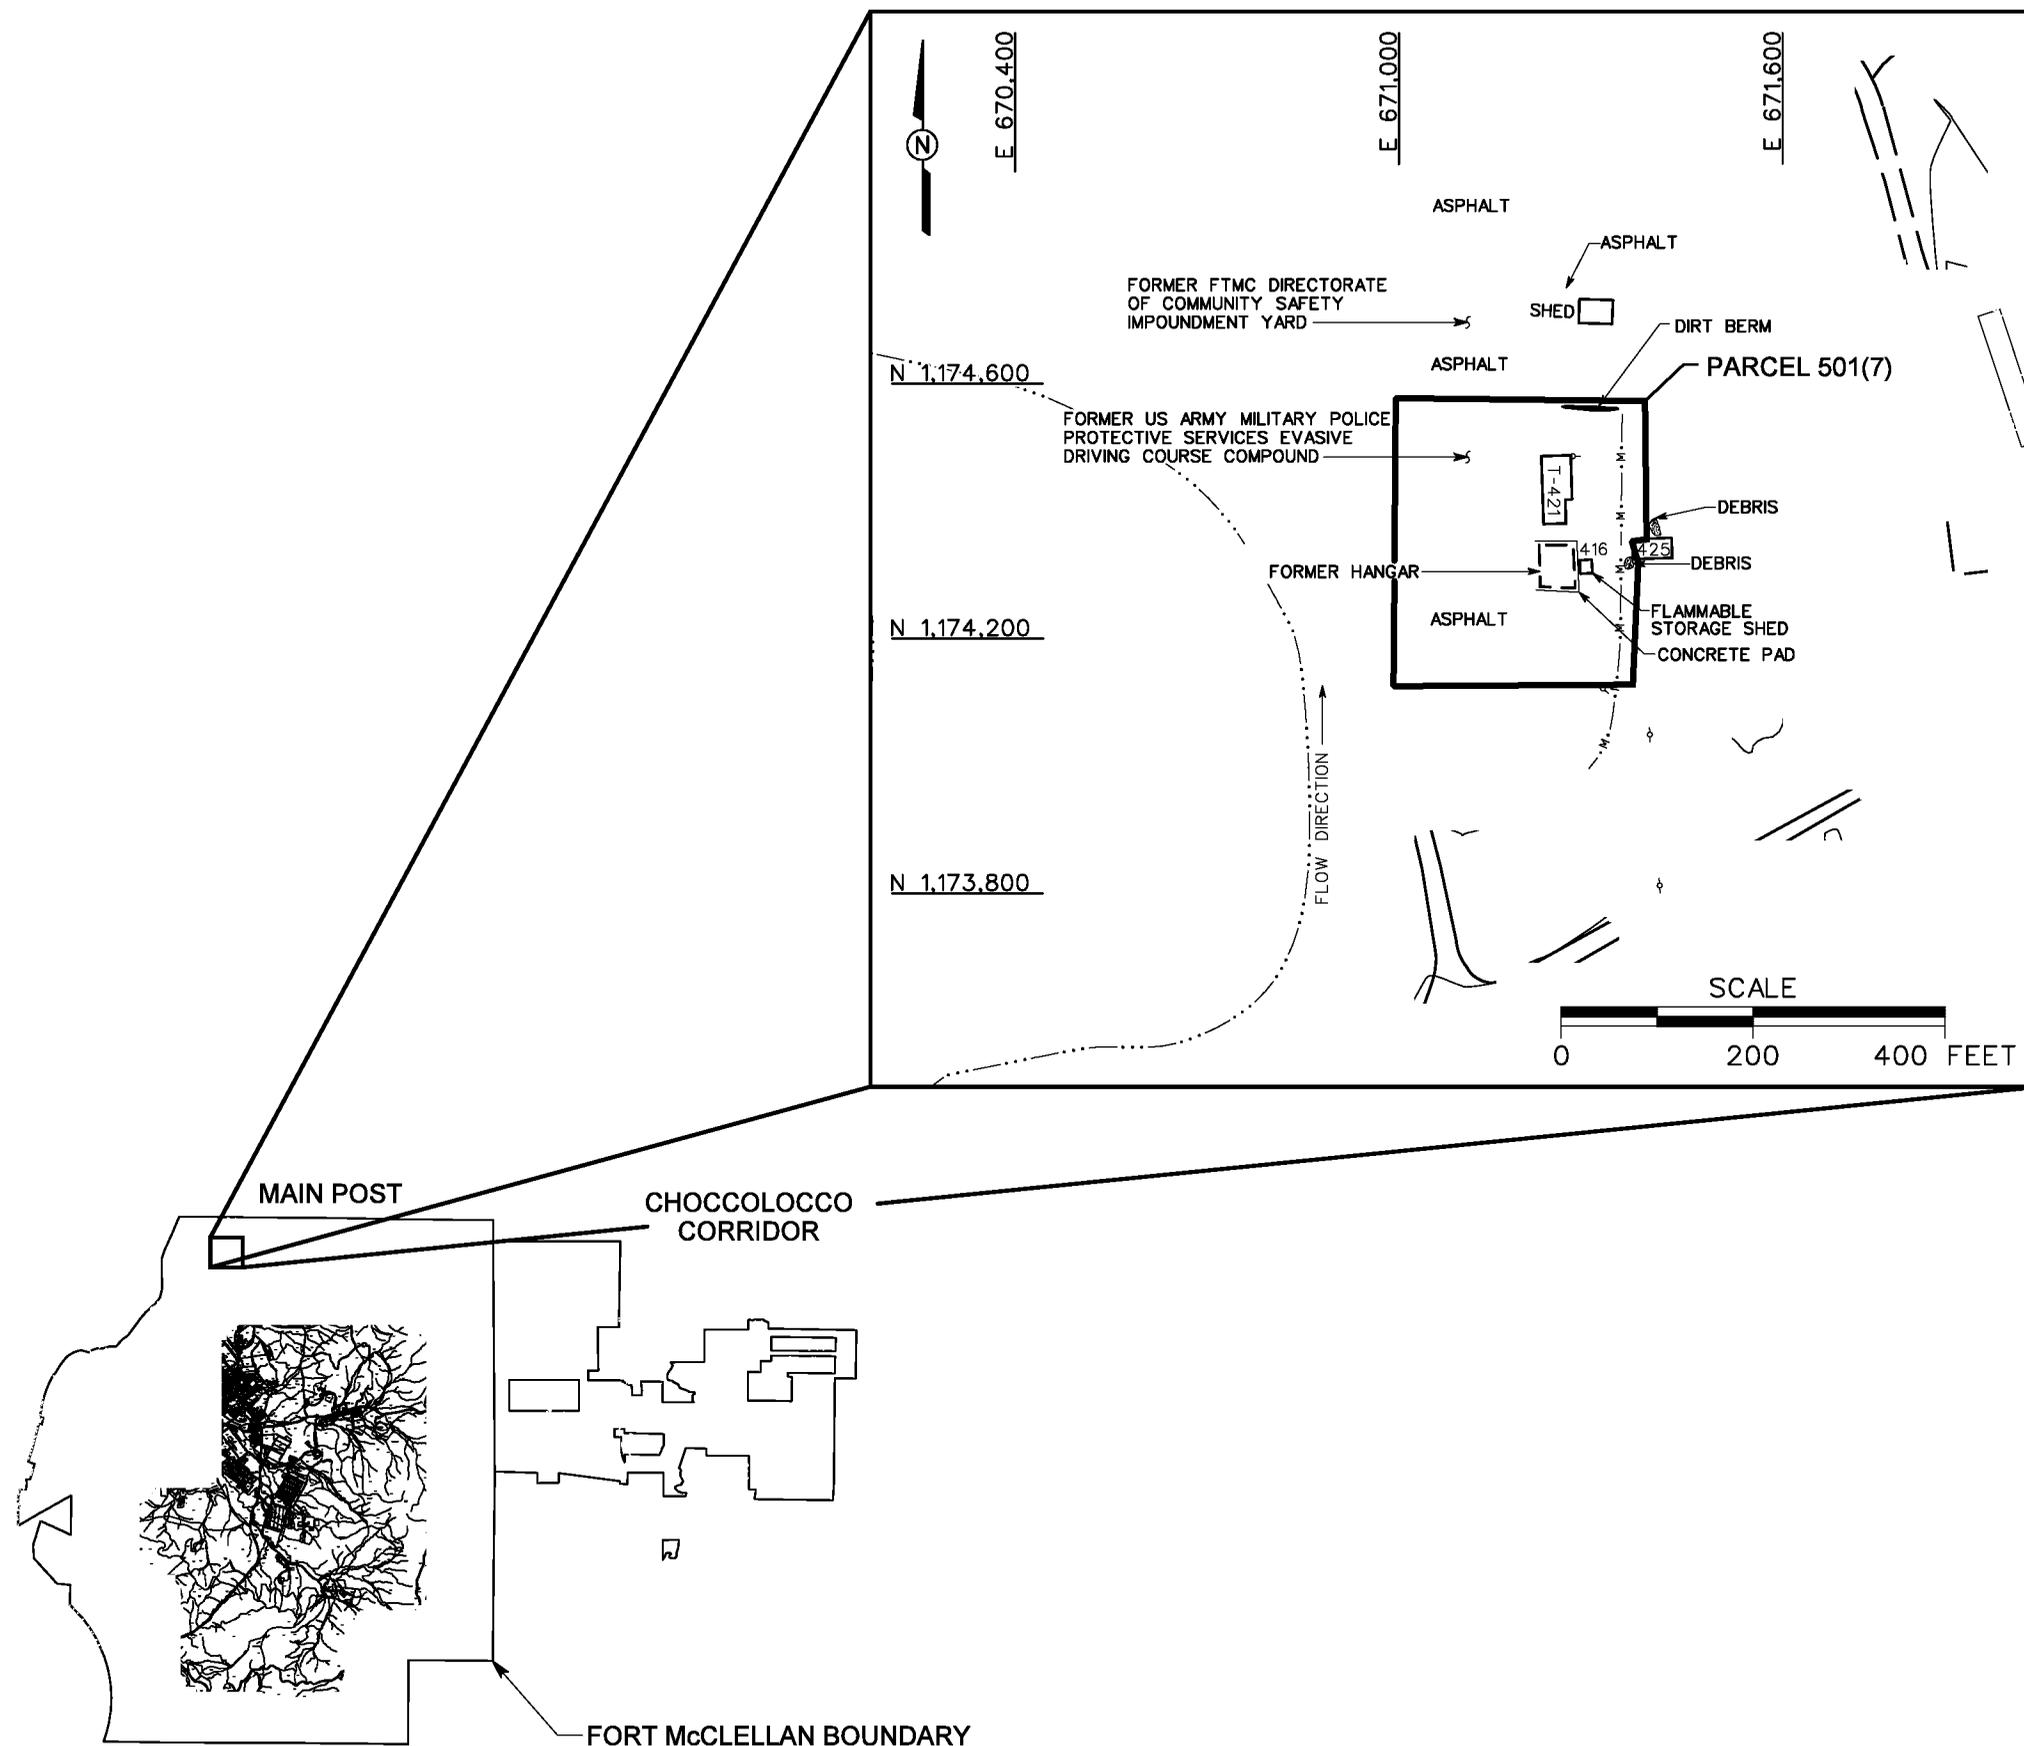

**LEGEND**

- UNIMPROVED ROADS AND PARKING
- PAVED ROADS AND PARKING
- BUILDING
- FORMER BUILDING LOCATION
- PARCEL BOUNDARY
- SURFACE DRAINAGE / CREEK
- MANMADE SURFACE DRAINAGE FEATURE
- UTILITY POLE

**FIGURE 1**  
**SITE MAP**  
**BUILDINGS SOUTH OF REILLY AIRFIELD**  
**PARCEL 501(7)**

U. S. ARMY CORPS OF ENGINEERS  
 MOBILE DISTRICT  
 FORT McCLELLAN  
 CALHOUN COUNTY, ALABAMA  
 Contract No. DACA21-96-D-0018