


DWG. NO.: ... \774645es.497
 PROJ. NO.: 774645
 INITIATOR: T. WINTON
 PROJ. MGR.: J. YACOB
 DRAFT. CHCK. BY:
 ENGR. CHCK. BY: J. JENKINS
 DATE LAST REV.:
 DRAWN BY:
 STARTING DATE: 04/14/00
 DRAWN BY: D. BILLINGSLEY
 09/25/00
 11:26:55
 DBILLING
 c:\cadd\design\774645es.497

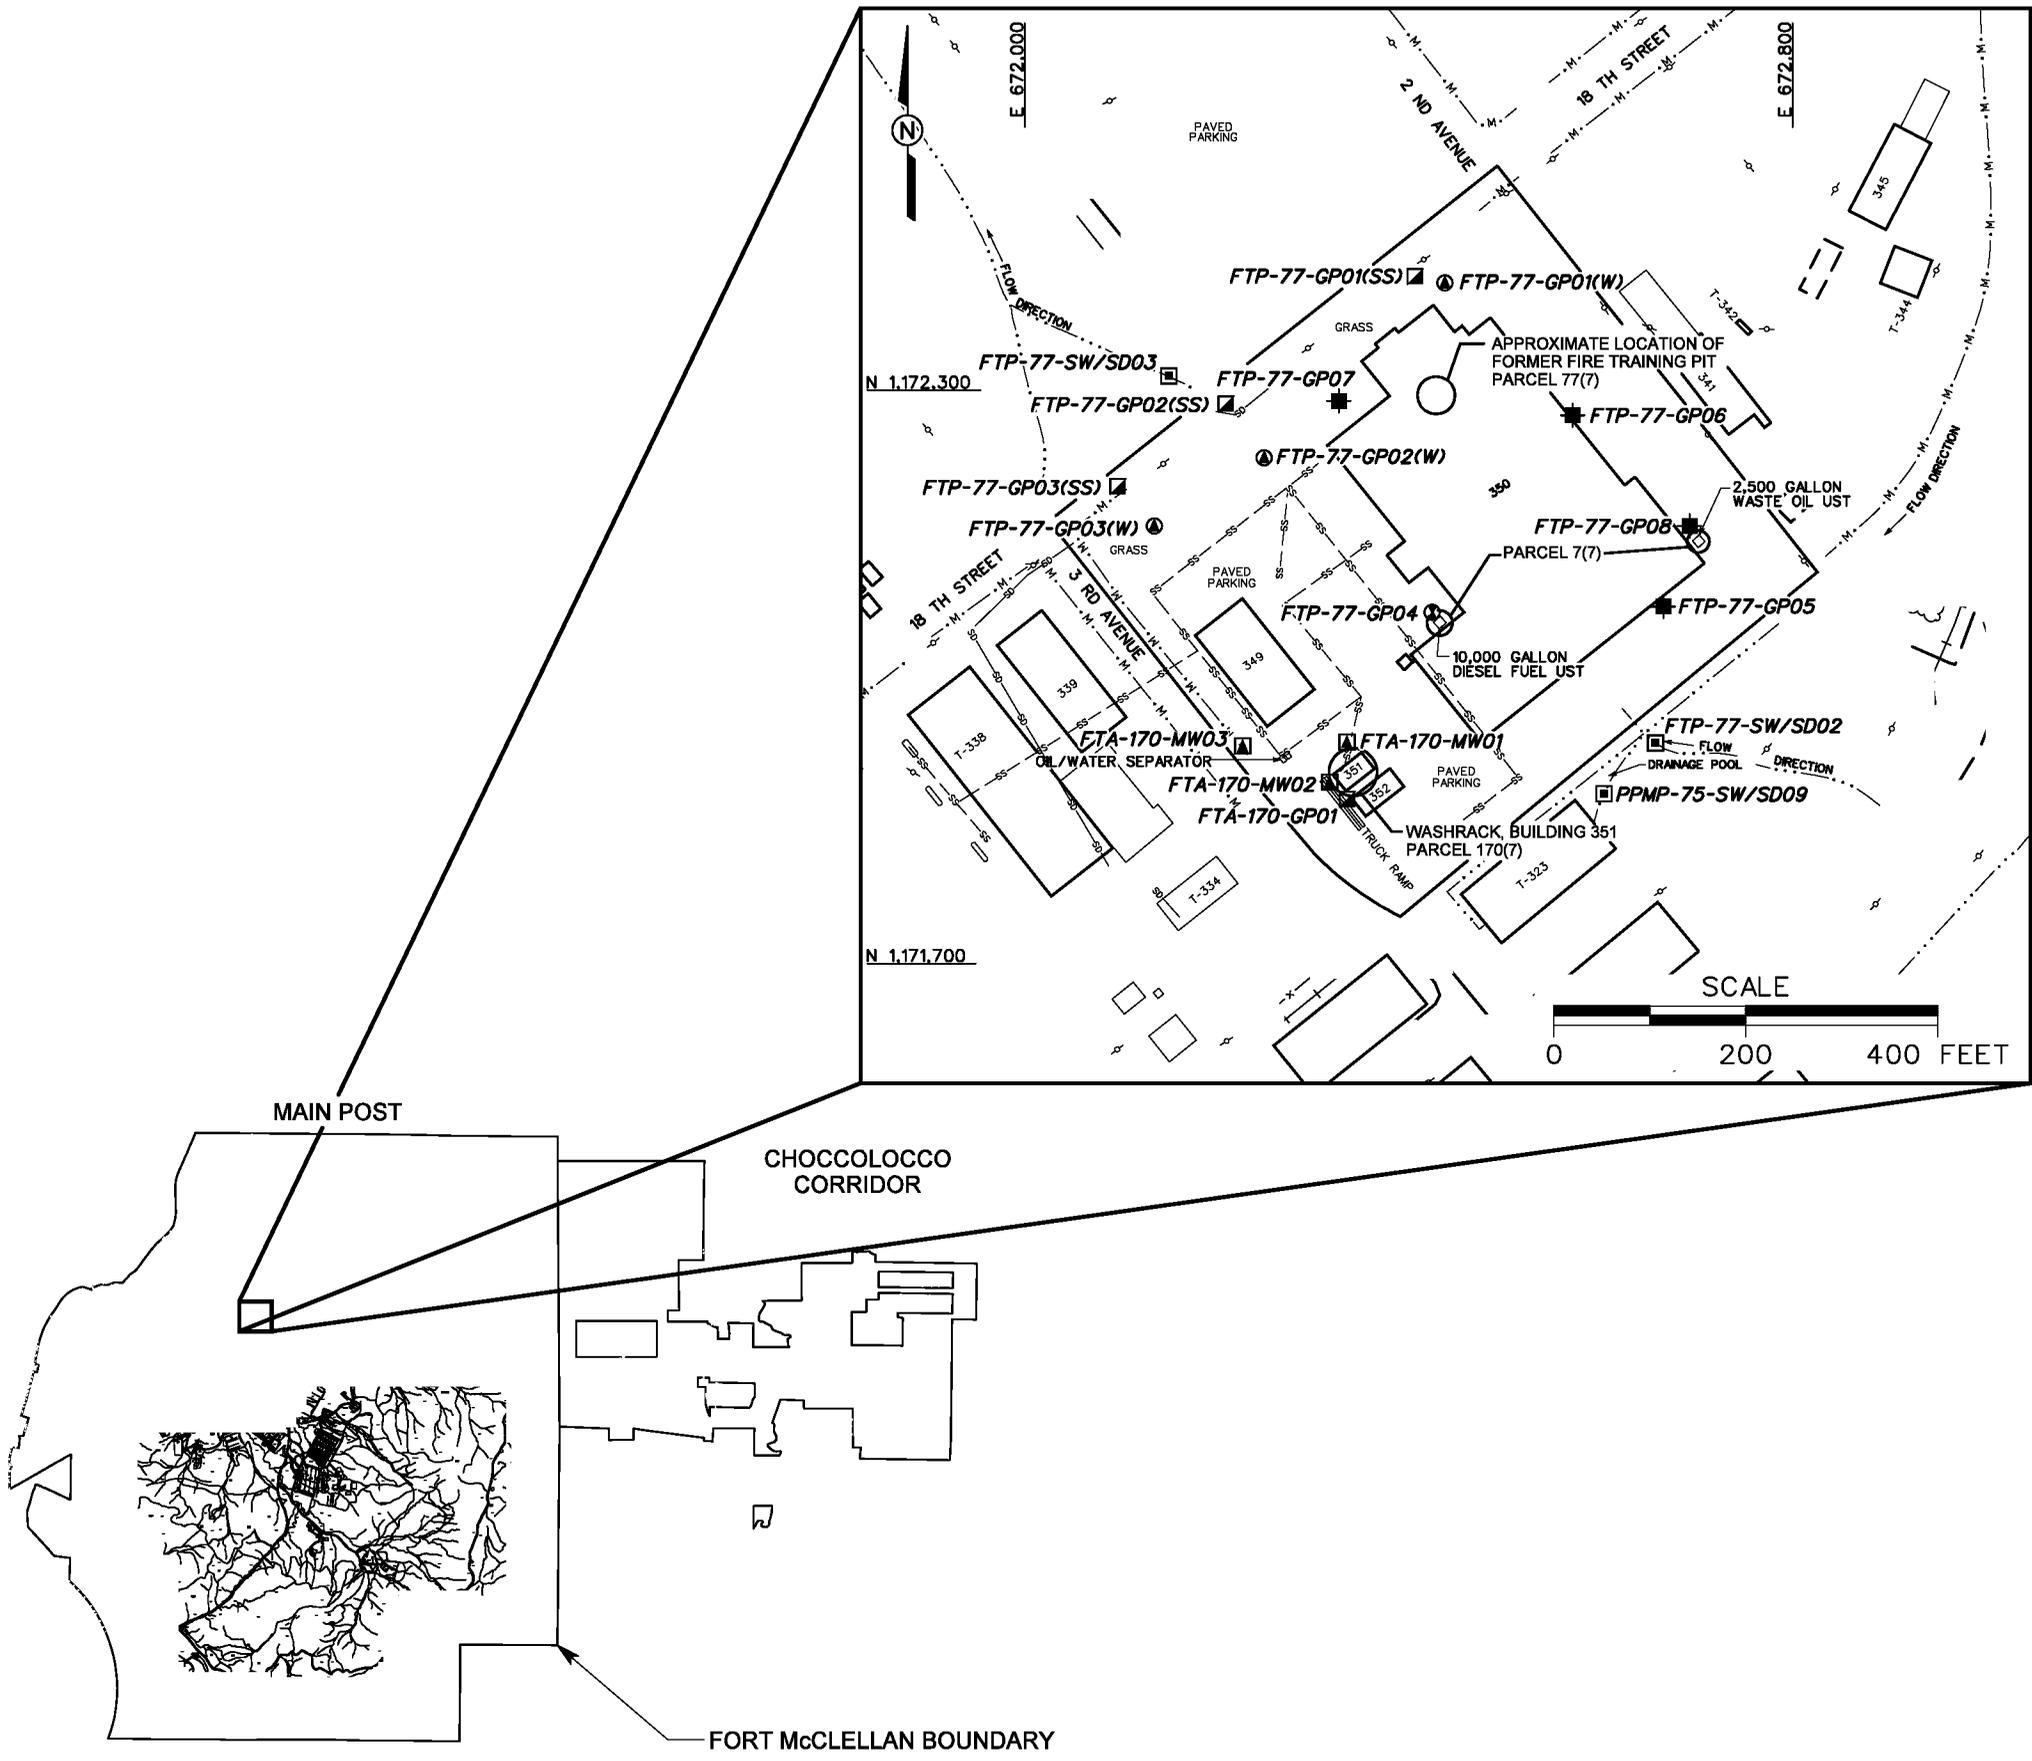

LEGEND

	UNIMPROVED ROADS AND PARKING
	PAVED ROADS AND PARKING
	BUILDING
	TOPOGRAPHIC CONTOURS (CONTOUR INTERVAL - 5 FOOT)
	TREES / TREELINE
	PARCEL BOUNDARY
	BRIDGE
	CULVERT WITH HEADWALL
	SURFACE DRAINAGE / CREEK
	MANMADE SURFACE DRAINAGE FEATURE
	FENCE
	RAILROAD
	UTILITY POLE
	SANITARY SEWER LINE
	STORM DRAINAGE LINE
	SURFACE WATER/SEDIMENT SAMPLE LOCATION
	GROUNDWATER SAMPLE LOCATION
	SURFACE AND SUBSURFACE SOIL SAMPLE LOCATION
	SUBSURFACE SOIL SAMPLE LOCATION
	GROUNDWATER, SURFACE AND SUBSURFACE SOIL SAMPLE LOCATION
	GROUNDWATER AND SUBSURFACE SOIL SAMPLE LOCATION

FIGURE 1
SITE MAP
 FORMER FIRE TRAINING PIT
 PARCELS 77(7), 7(7), AND 170(7)

U. S. ARMY CORPS OF ENGINEERS
 MOBILE DISTRICT
 FORT McCLELLAN
 CALHOUN COUNTY, ALABAMA
 Contract No. DACA21-96-D-0018