


DWG. NO.: ... \774645es.899
 PROJ. NO.: 774645
 INITIATOR: T. WINTON
 PROJ. MGR.: J. YACOUB
 DRAFT. CHCK. BY:
 ENGR. CHCK. BY: S. MORAN
 DATE LAST REV.:
 DRAWN BY:
 STARTING DATE: 03/12/02
 DRAWN BY: D. BOMAR
 03/12/02 01:33:24 PM
 c:\cadd\design\774645es.899

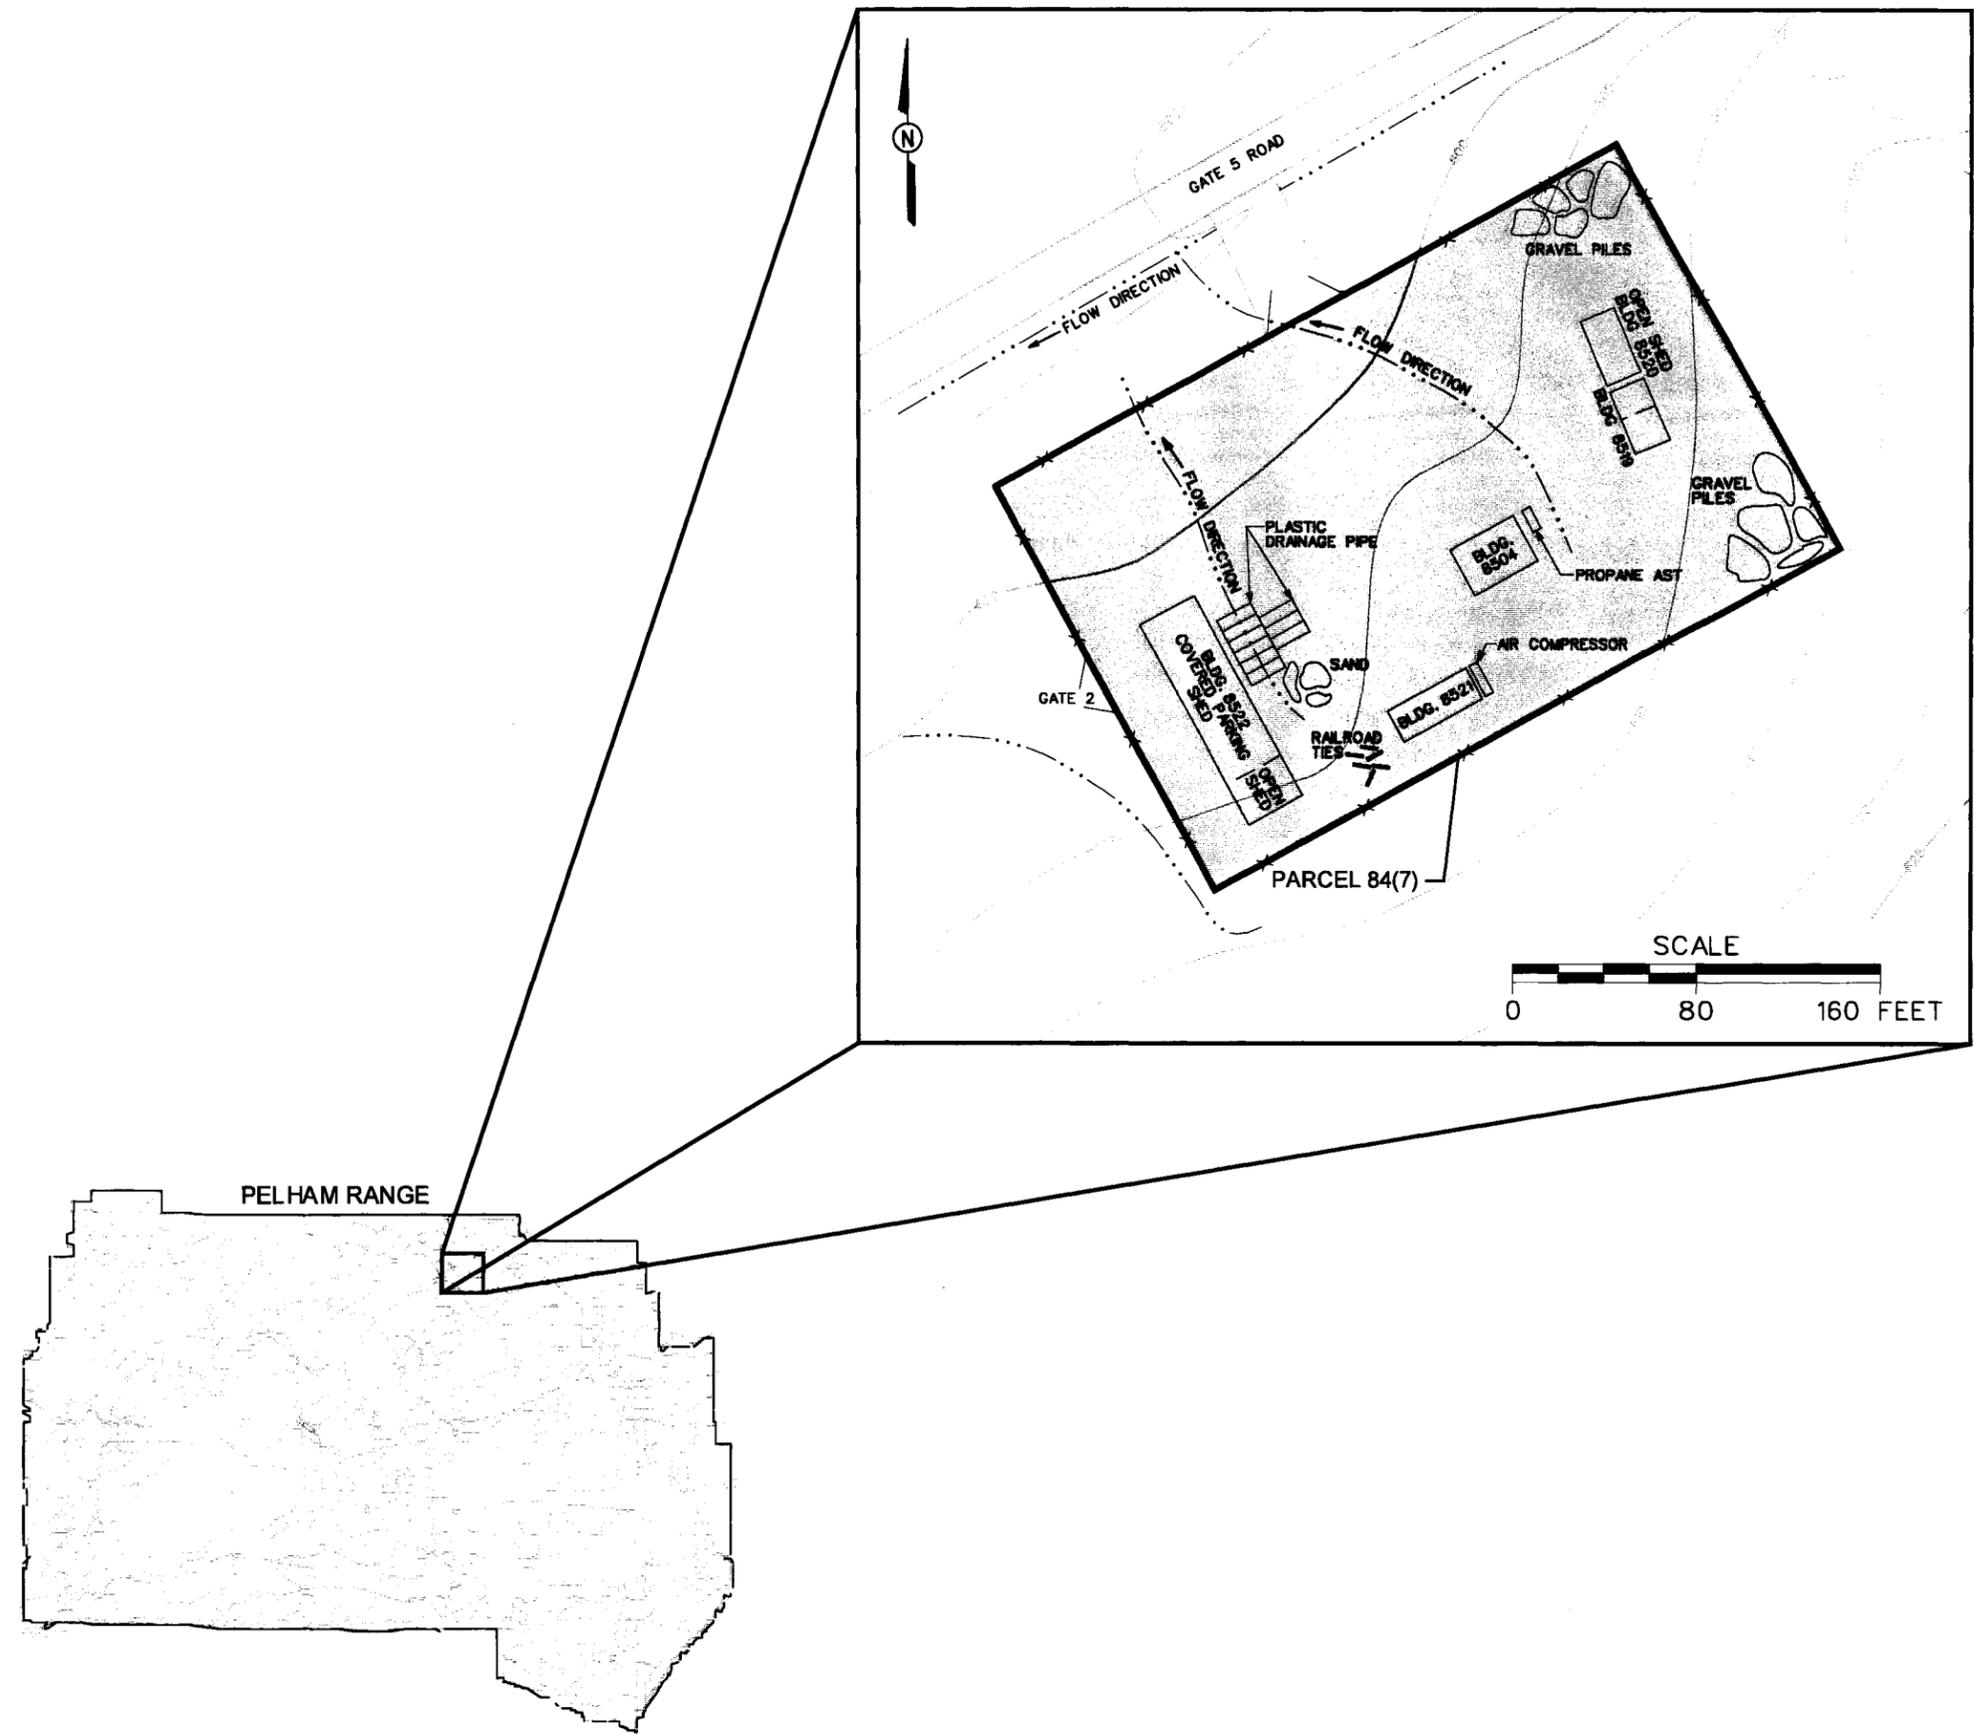

- LEGEND**
- UNIMPROVED ROADS AND PARKING
 - PAVED ROADS AND PARKING
 - BUILDING
 - TOPOGRAPHIC CONTOURS (CONTOUR INTERVAL - 5 FOOT)
 - TREES / TREELINE
 - PARCEL BOUNDARY
 - SURFACE DRAINAGE
 - FENCE

FIGURE 1
SITE MAP
FORESTRY COMPOUND
PARCEL 84(7)

U. S. ARMY CORPS OF ENGINEERS
 MOBILE DISTRICT
 FORT McCLELLAN
 CALHOUN COUNTY, ALABAMA
 Contract No. DACA21-96-D-0018

