


DWG. NO.: ... 774645es.257
 PROJ. NO.: 774645
 INITIATOR: T. WINTON
 PROJ. MGR.: J. YACOB
 DRAFT. CHK. BY:
 ENGR. CHK. BY: S. MORAN
 DATE LAST REV.:
 DRAWN BY:
 STARTING DATE: 05/01/01
 DRAWN BY: D. BOMAR
 05/01/01
 02:42:52 PM
 DBILLING
 c:\cadd\design\774645es.257

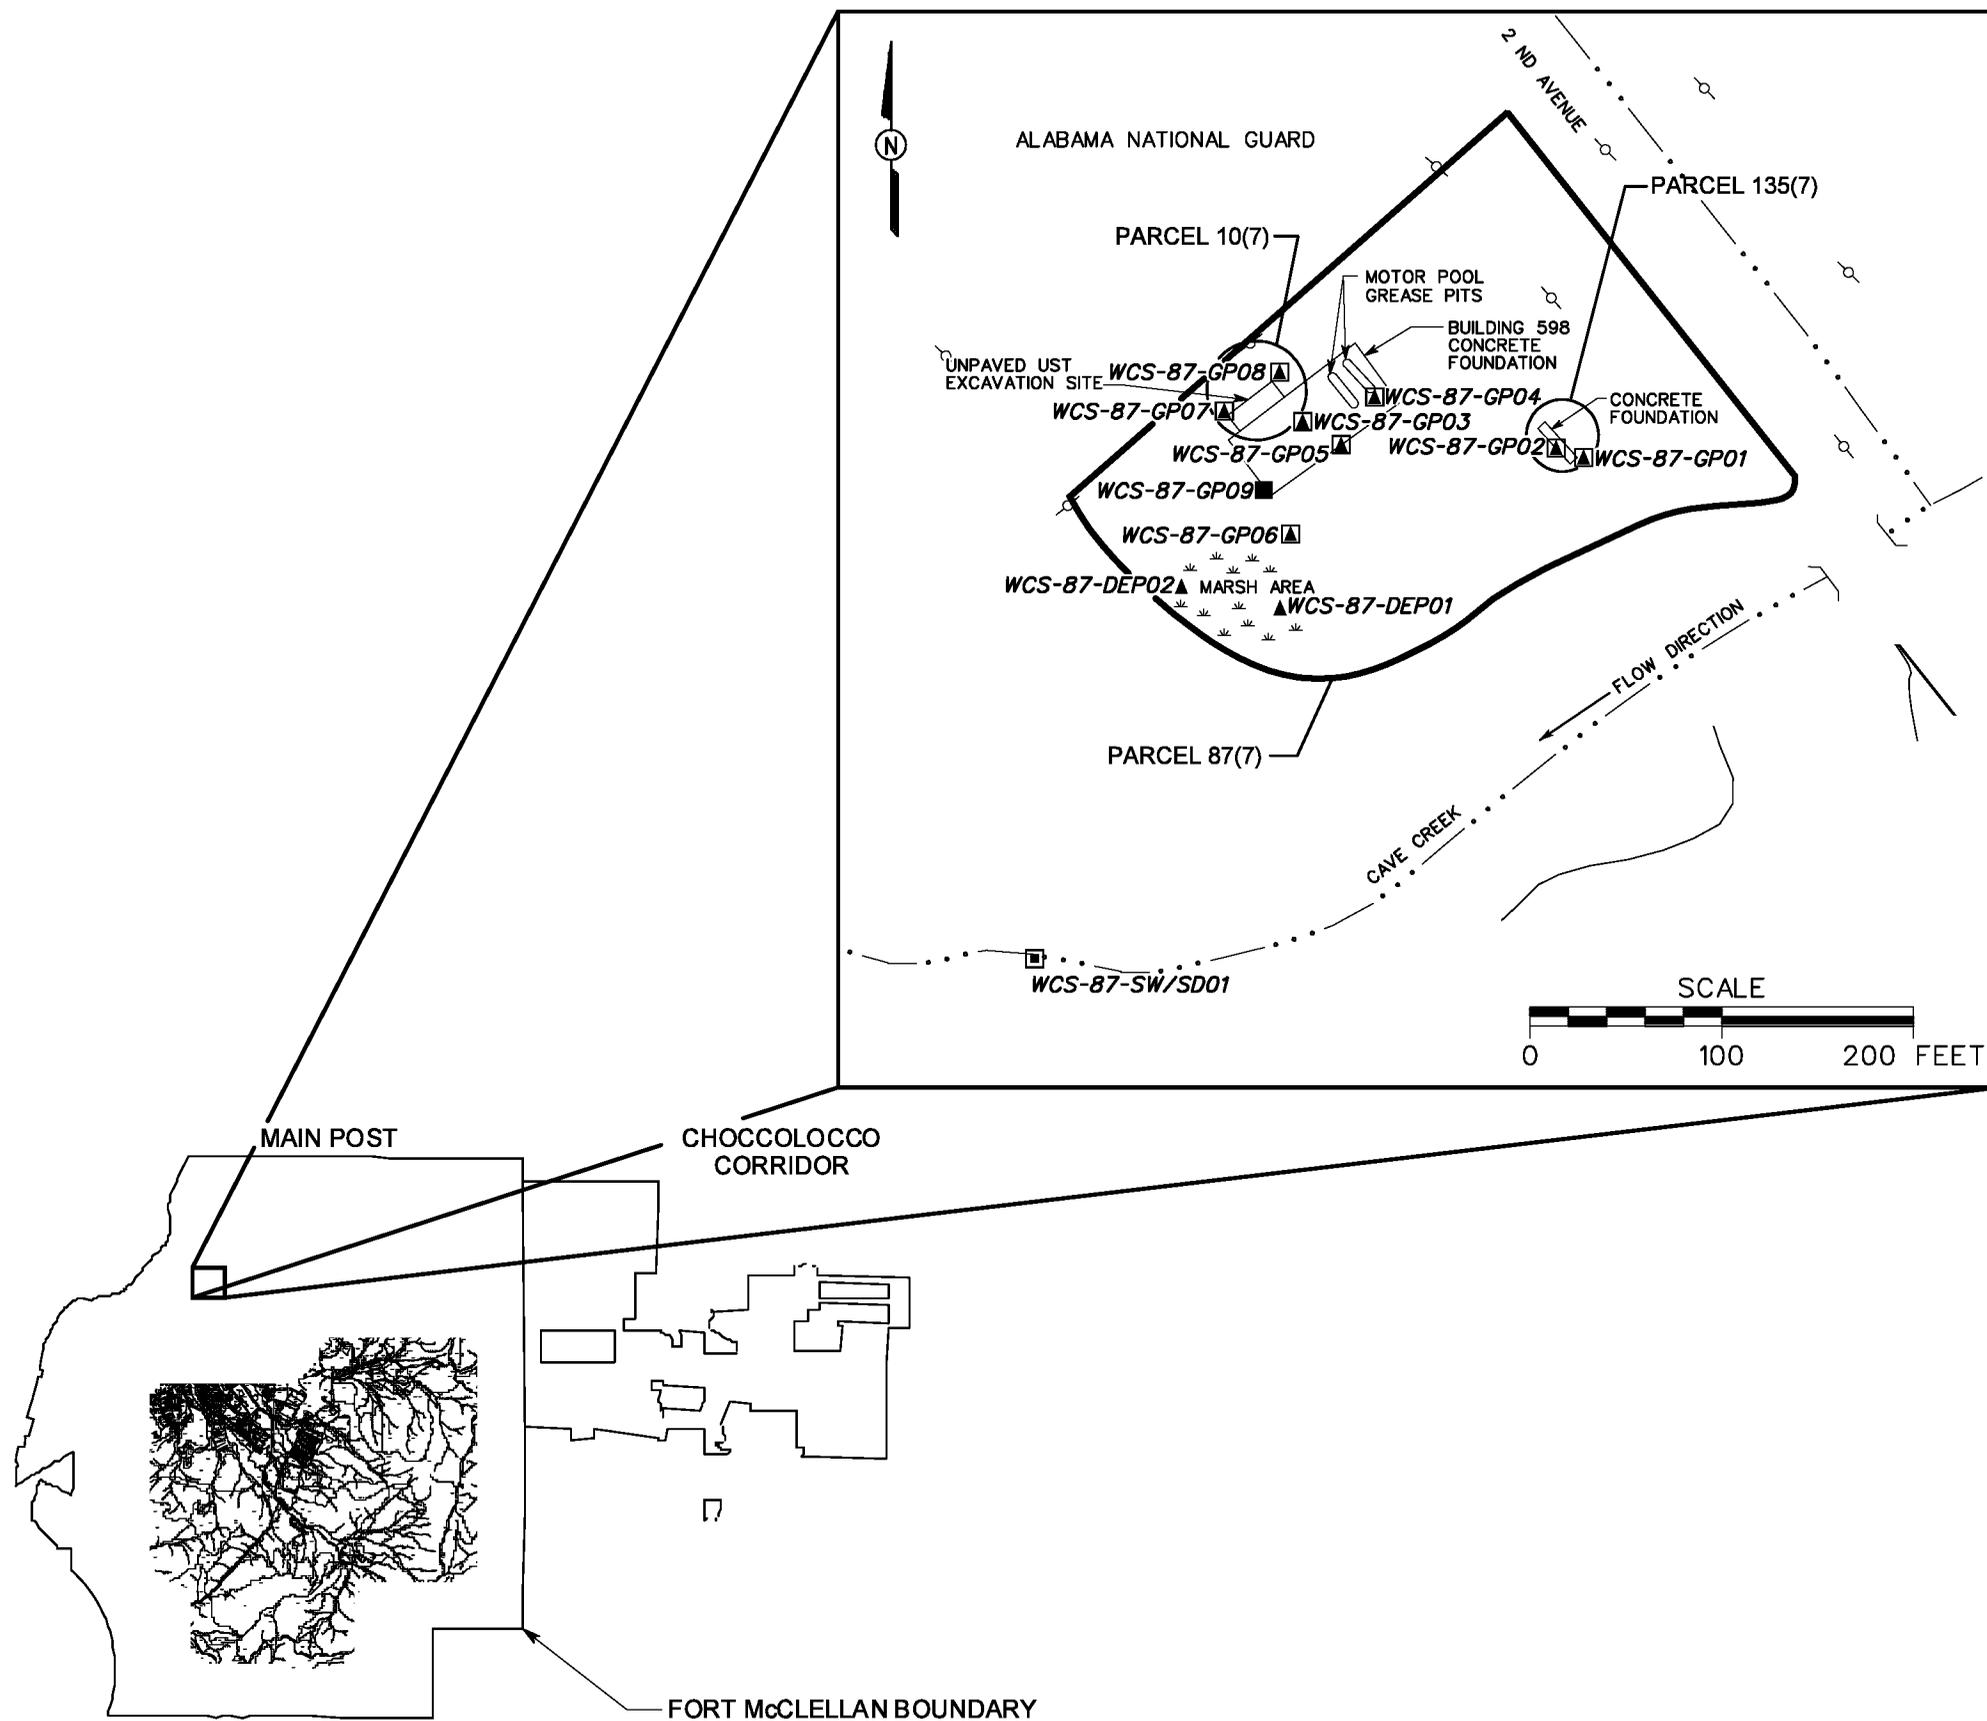

LEGEND

- UNIMPROVED ROADS AND PARKING
- PAVED ROADS AND PARKING
- BUILDING
- TOPOGRAPHIC CONTOURS (CONTOUR INTERVAL - 5 FOOT)
- TREES / TREELINE
- MARSH / WETLANDS
- PARCEL BOUNDARY
- BRIDGE
- CULVERT WITH HEADWALL
- SURFACE DRAINAGE / CREEK
- FENCE
- UTILITY POLE
- SURFACE WATER/SEDIMENT SAMPLE LOCATION
- SURFACE SOIL SAMPLE LOCATION
- GROUNDWATER, SURFACE AND SUBSURFACE SOIL SAMPLE LOCATION
- DEPOSITIONAL SOIL SAMPLE LOCATION

FIGURE 1
SITE MAP
 FORMER WASTE CHEMICAL STORAGE AREA
 PARCELS 87(7), 10(7), AND 135(7)

U. S. ARMY CORPS OF ENGINEERS
 MOBILE DISTRICT
 FORT McCLELLAN
 CALHOUN COUNTY, ALABAMA
 Contract No. DACA21-96-D-0018