


DWG. NO.: ...\\774645es.511
 PROJ. NO.: 774645
 INITIATOR: T. WINTON
 PROJ. MGR.: J. YACOUB
 DRAFT. CHCK. BY:
 ENGR. CHCK. BY: T. WINTON
 STARTING DATE: 5/25/00
 DATE LAST REV.:
 DRAWN BY: D. BILLINGSLEY
 10/24/00
 11:09:17
 DBILLING
 c:\cadd\design\774645es.511

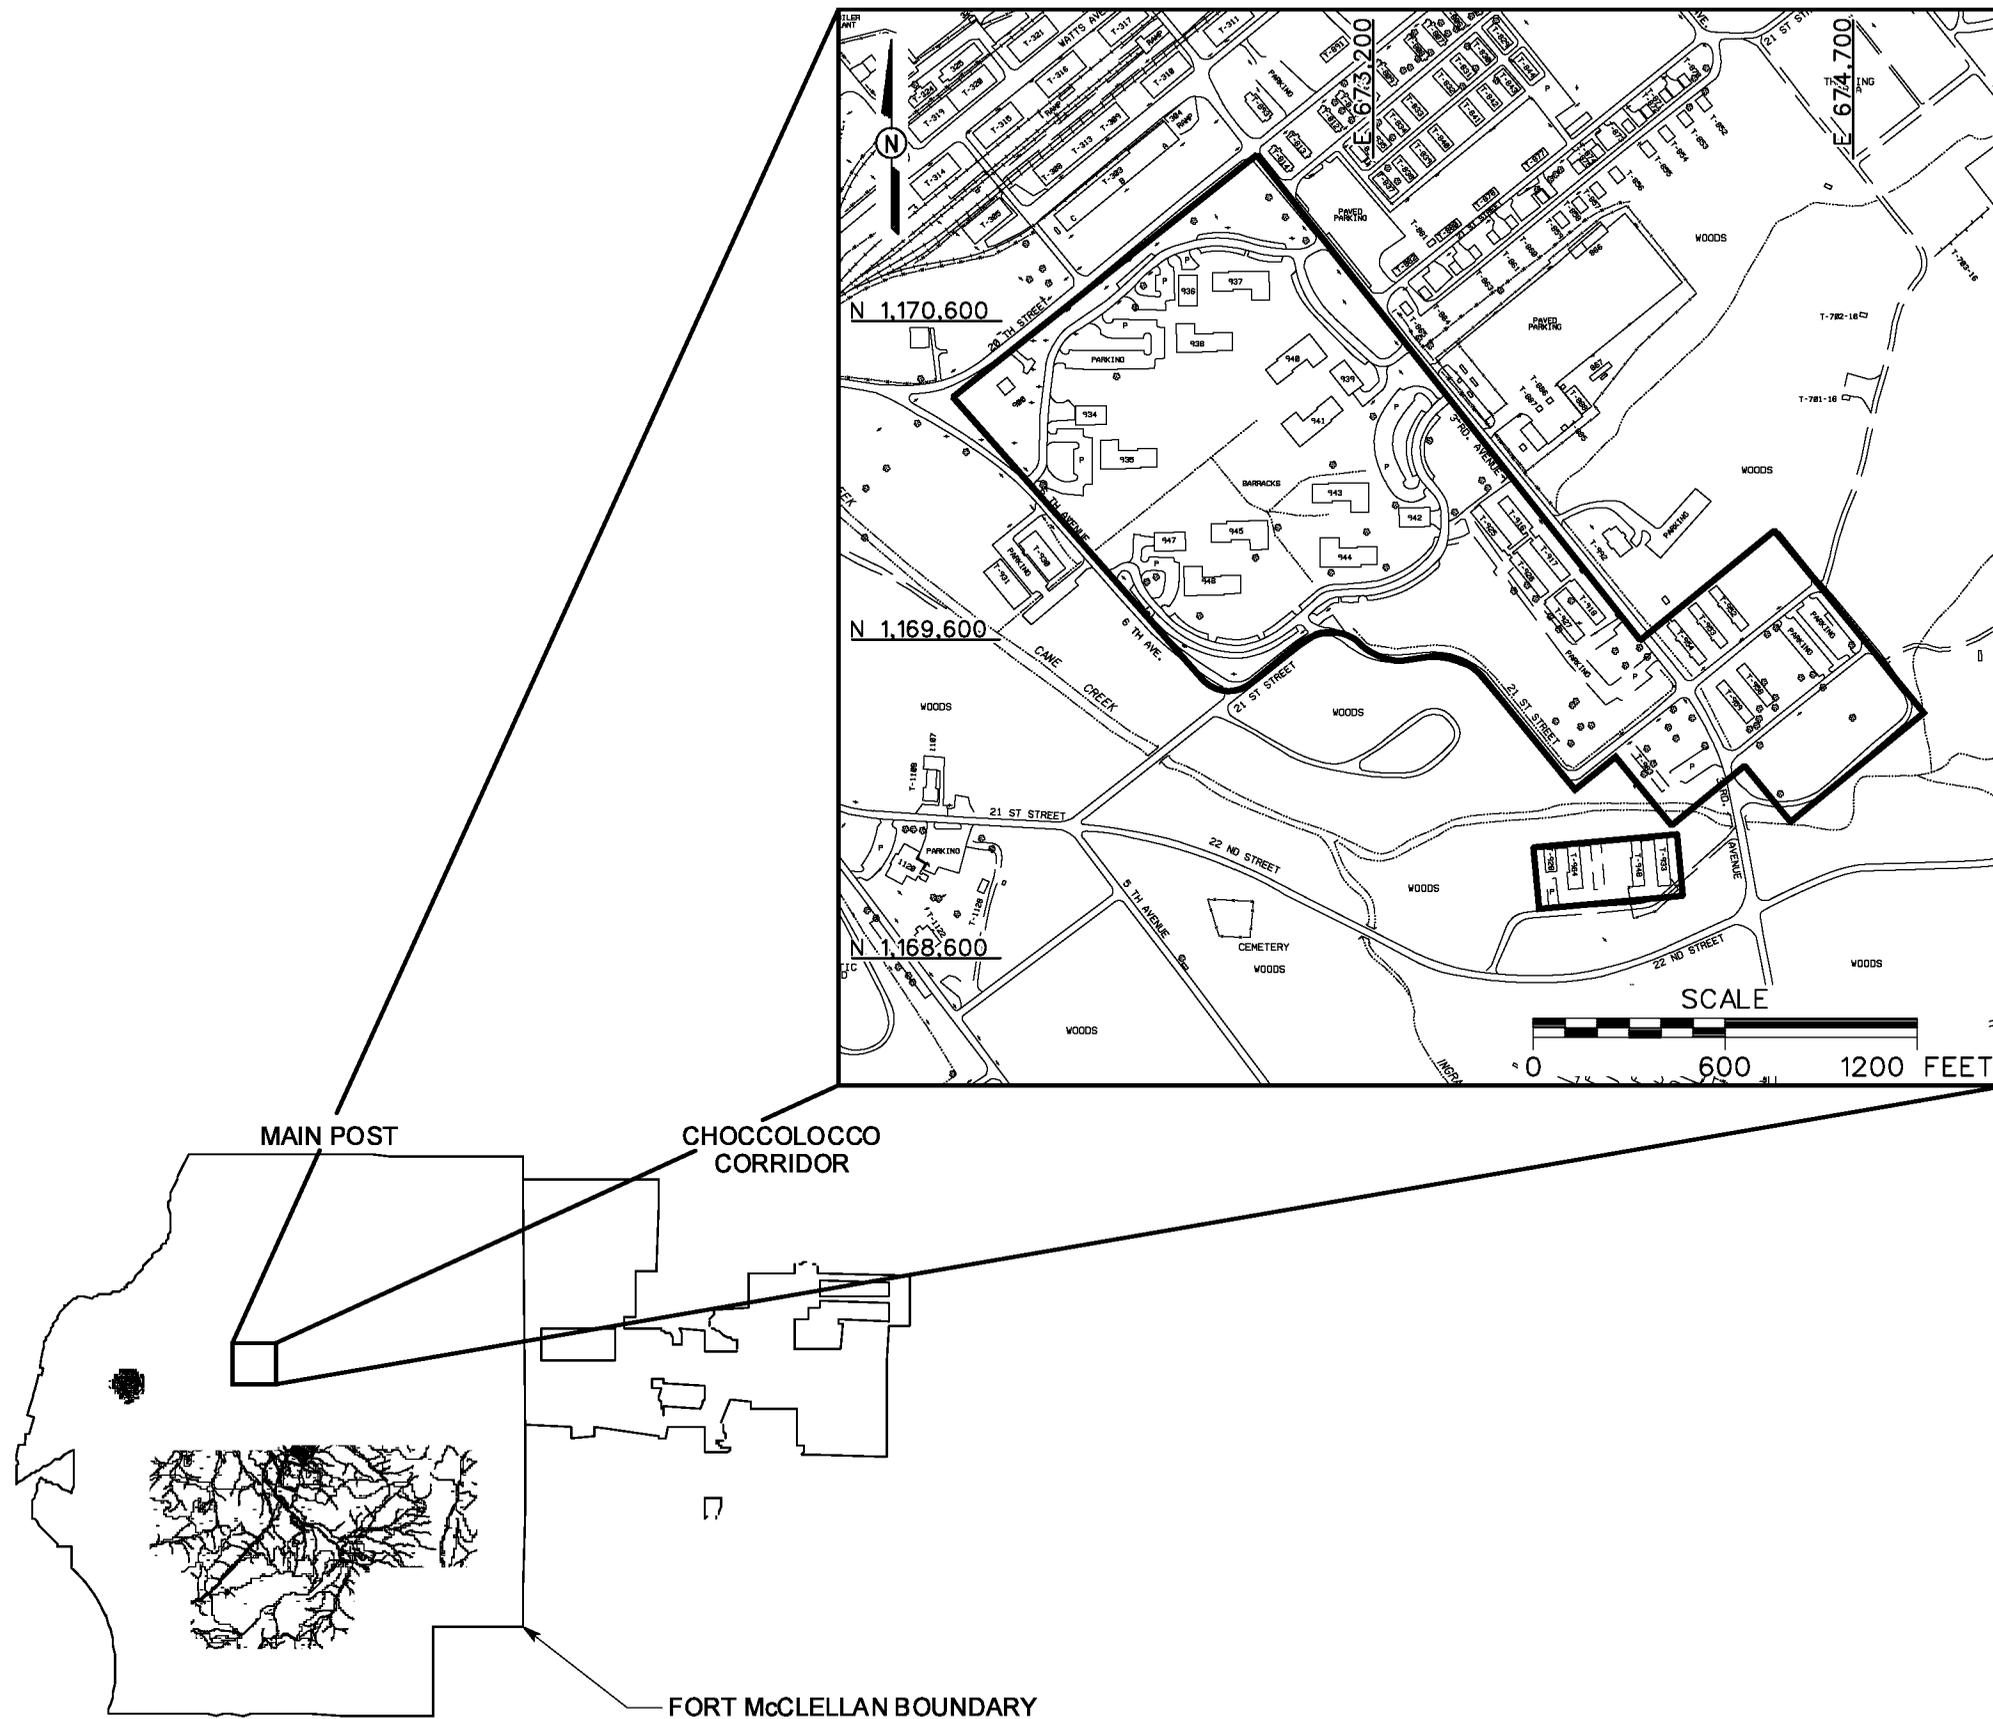

LEGEND

- UNIMPROVED ROADS AND PARKING
- PAVED ROADS AND PARKING
- BUILDING LOCATION
- FORMER BUILDING LOCATION
- TREES / TREELINE
- MARSH / WETLANDS
- PARCEL BOUNDARY
- BRIDGE
- CULVERT WITH HEADWALL
- SURFACE DRAINAGE / CREEK
- MANMADE SURFACE DRAINAGE FEATURE
- FENCE
- RAILROAD
- UTILITY POLE

FIGURE 1
SITE MAP
OLD HOSPITAL
PARCEL 95(7)

U. S. ARMY CORPS OF ENGINEERS
 MOBILE DISTRICT
 FORT McCLELLAN
 CALHOUN COUNTY, ALABAMA
 Contract No. DACA21-96-D-0018