


STARTING DATE: 04/03/01 DATE LAST REV.: DRAFT, CHECK BY: INITIATOR: J. BOND DWG. NO.: ...78349es.173
 DRAWN BY: D. BOWAR DRAWN BY: ENGR. CHECK BY: S. MORAN PROJ. MGR.: J. YACOBIE PROJ. NO.: 783149

DBILLING 04/10/01 0:19:31 PM
 c:\acod\design\view\783149es.173

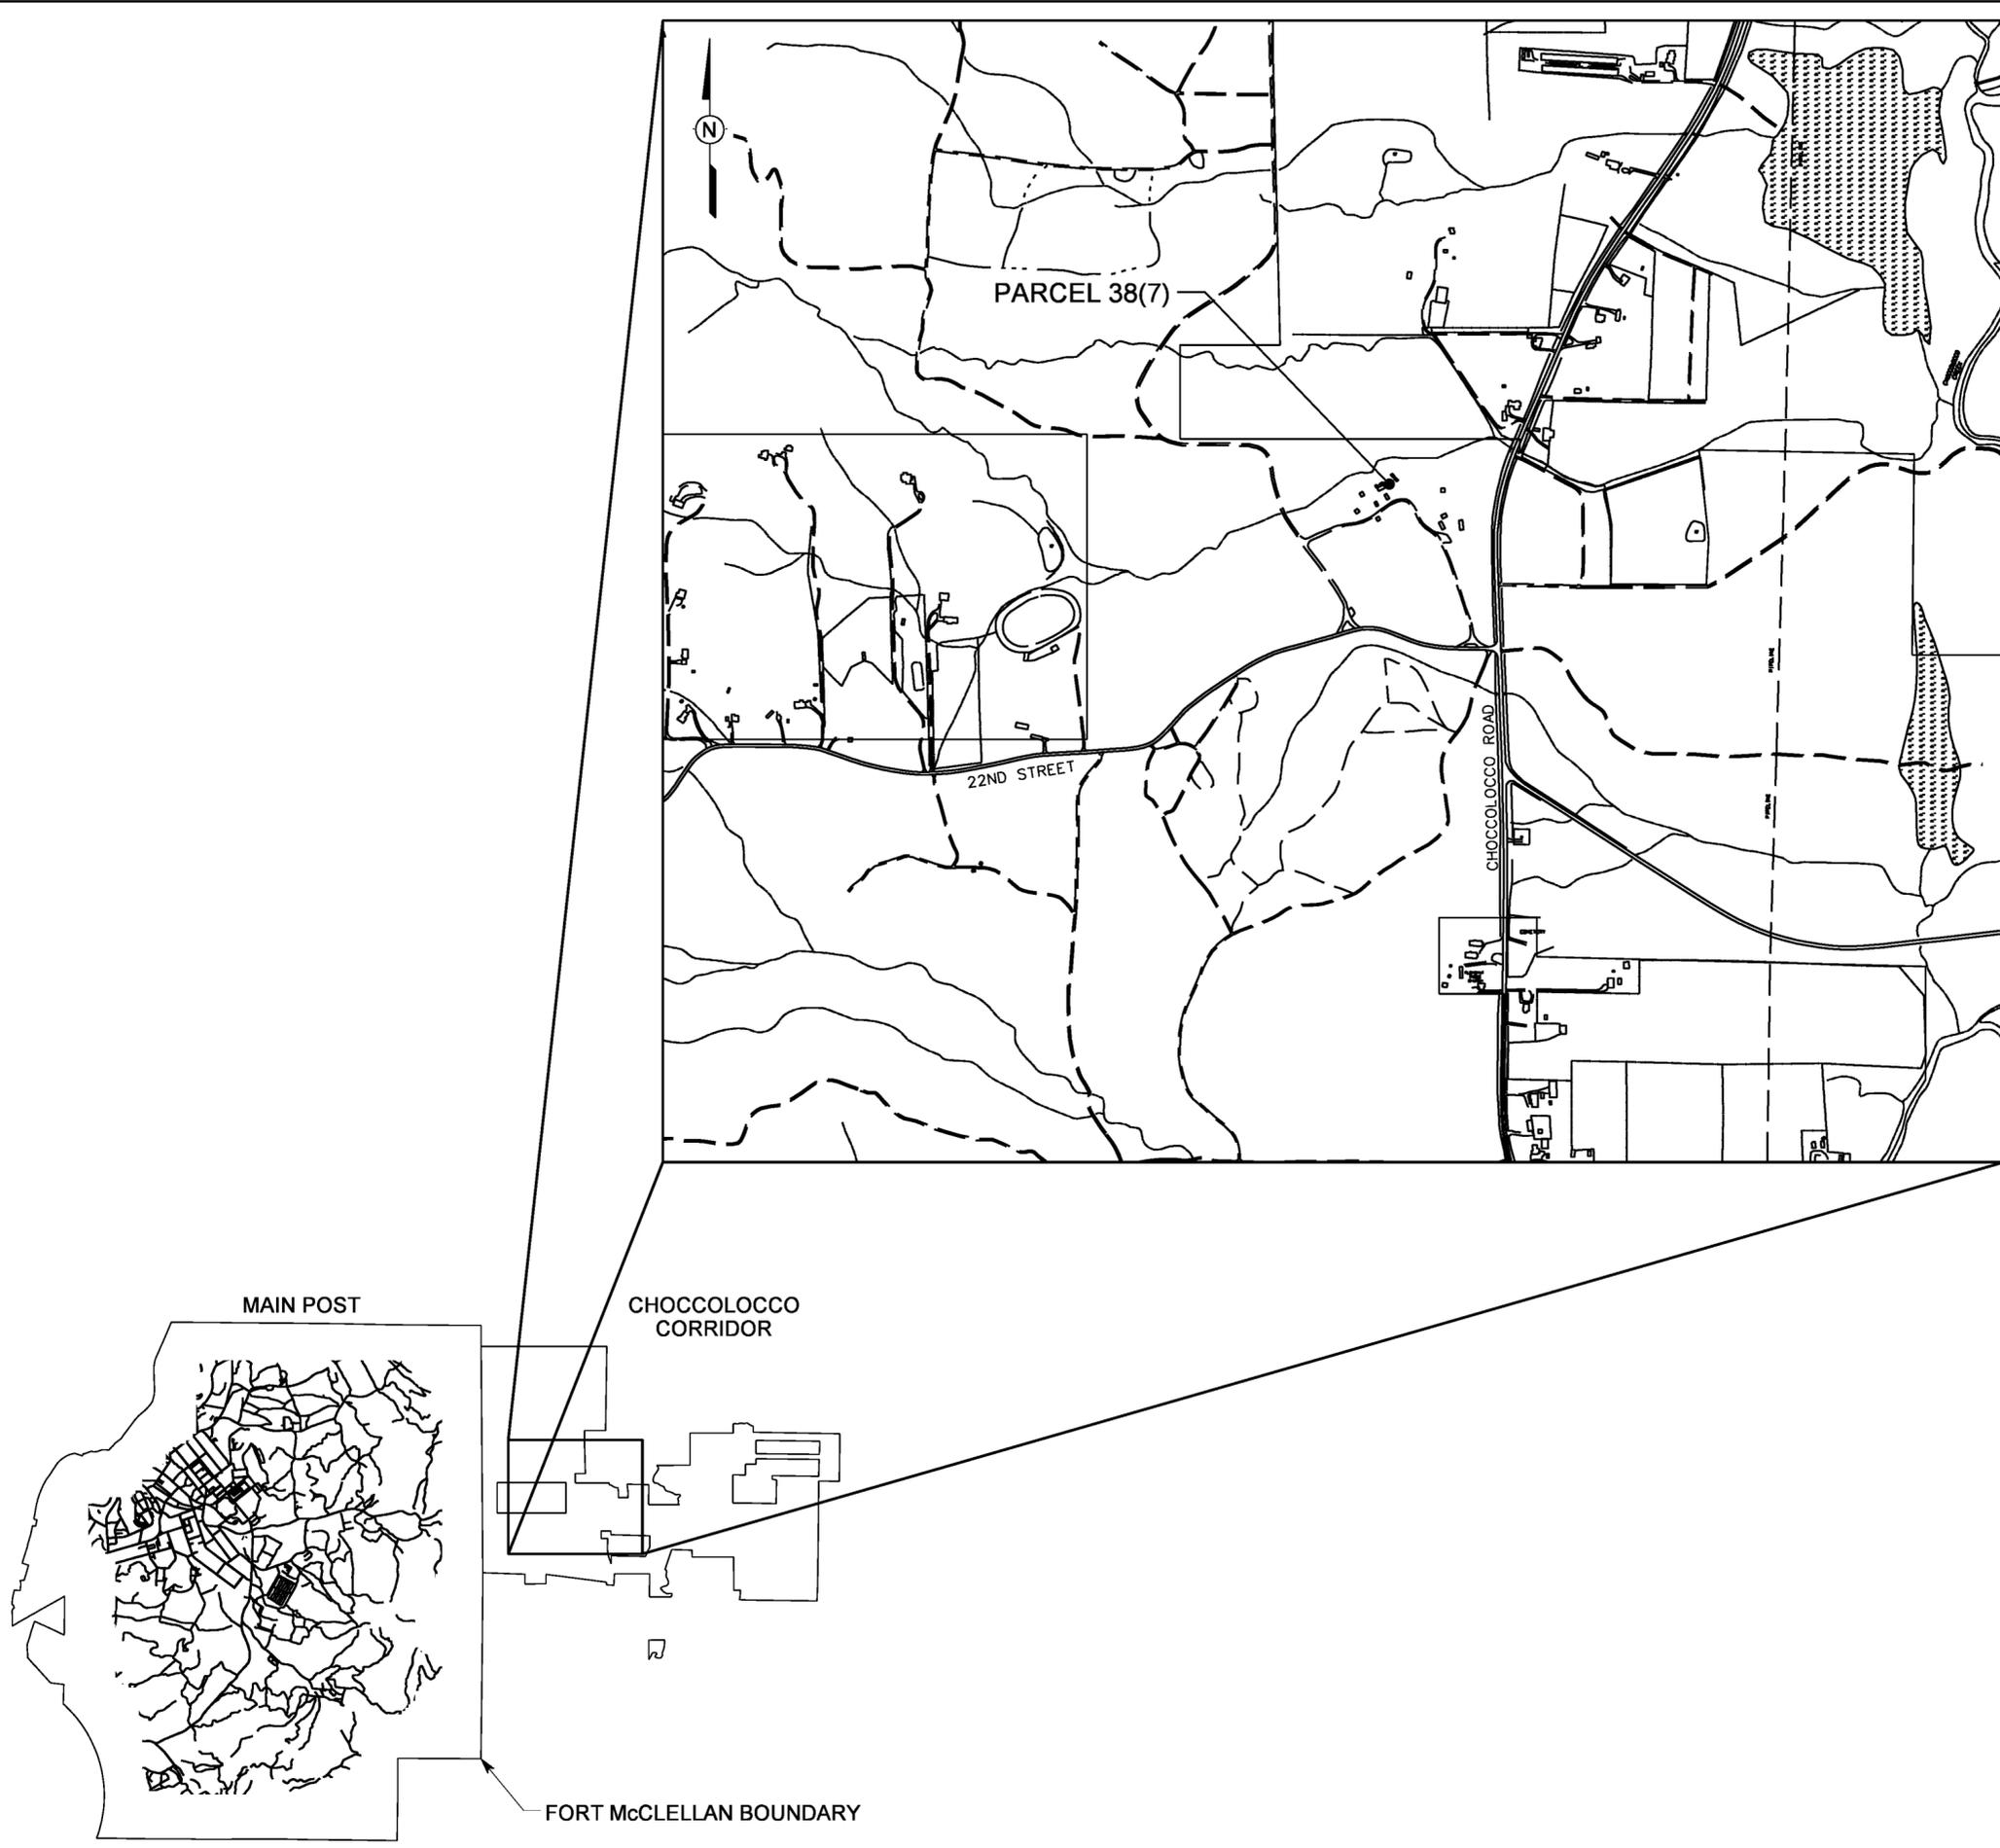

- LEGEND:**
- UST PARCEL LOCATION
 - - - UNIMPROVED ROADS AND PARKING
 - PAVED ROADS AND PARKING
 - BUILDING
 - ⊛ MARSH / WETLANDS
 - +— BRIDGE
 - CULVERT WITH HEADWALL
 - SURFACE DRAINAGE / CREEK

FIGURE 2
 SITE LOCATION MAP
 UST PARCEL 38(7)

U. S. ARMY CORPS OF ENGINEERS
 MOBILE DISTRICT
 FORT McCLELLAN
 CALHOUN COUNTY, ALABAMA
 Contract No. DACA21-96-D-0018

