


DWG. NO.: ...\\773191es.094
 PROJ. NO.: 773191
 INITIATOR: J. JENKINS
 PROJ. MGR.: J. YACOB
 DRAFT. CHCK. BY:
 ENGR. CHCK. BY: J. JENKINS
 STARTING DATE: 02/29/00
 DATE LAST REV.:
 DRAWN BY: D. BILLINGSLEY
 11/17/00
 03:03:06
 DBILLING
 c:\cadd\design\773191es.094

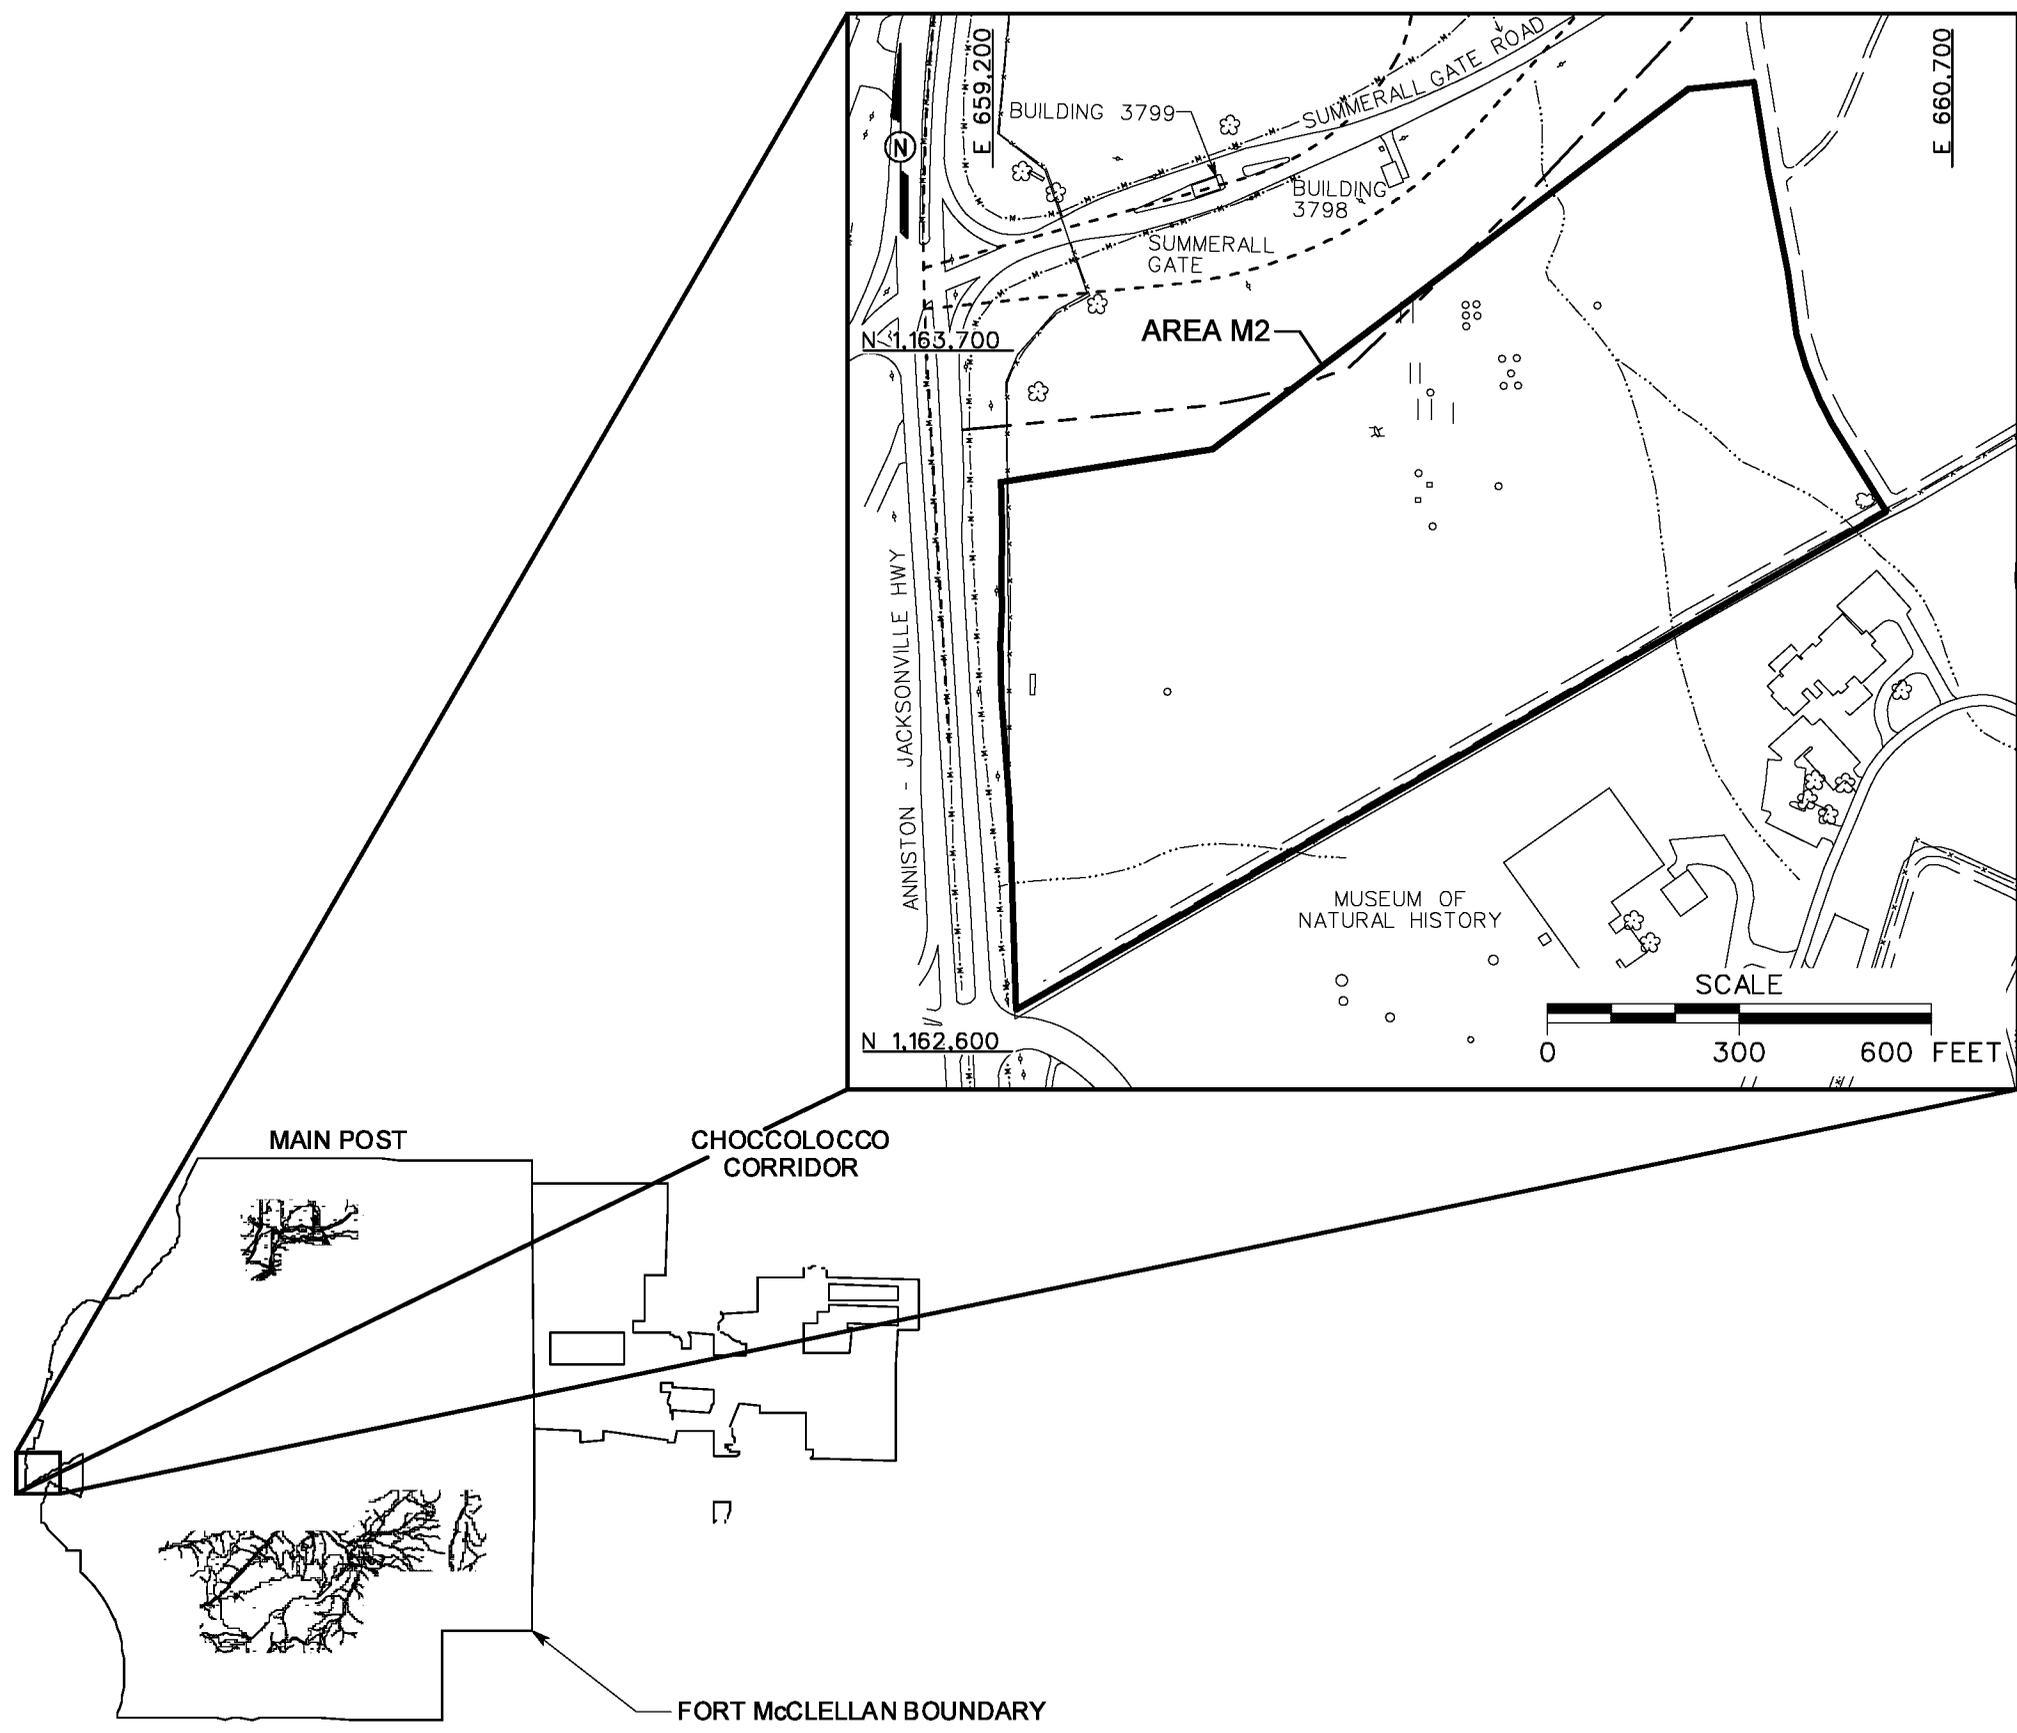

| LEGEND | |
|--------|--|
| | UNIMPROVED ROADS AND PARKING |
| | PAVED ROADS AND PARKING |
| | BUILDING |
| | TREES / TREELINE |
| | PARCEL BOUNDARY |
| | BRIDGE |
| | CULVERT WITH HEADWALL |
| | SURFACE DRAINAGE / CREEK |
| | MANMADE SURFACE DRAINAGE FEATURE |
| | FENCE |
| | RAILROAD |
| | UTILITY POLE |
| | SURFACE MOUND |
| | SURFACE DEPRESSIONS (5-6' IN DIAMETER AND 3-4' DEEP) |
| | TRENCH LOCATION (12-18' IN LENGTH AND 1-3' DEEP) |
| | EASTERN BYPASS RIGHT OF WAY BOUNDARY |
| | EASTERN BYPASS PROPOSED ROADWAY |

FIGURE 1-1
SITE LOCATION MAP
AREA M2, SUBSECTION OF AREA 45

U. S. ARMY CORPS OF ENGINEERS
 MOBILE DISTRICT
 FORT McCLELLAN
 CALHOUN COUNTY, ALABAMA
 Contract No. DACA21-96-D-0018

