


DWG. NO.: ... \783149.es,190
 PROJ. NO.: 783149
 INITIATOR: T. WINTON
 PROJ. MGR.: J. YACOUB
 DRAFT. CHK. BY:
 ENGR. CHK. BY: S. MORAN
 DATE LAST REV.:
 DRAWN BY:
 STARTING DATE: 05/30/01
 DRAWN BY: D. BOMAR
 06/13/01
 03:46:38 PM
 DBILLING
 c:\cadd\design\783149.es,190

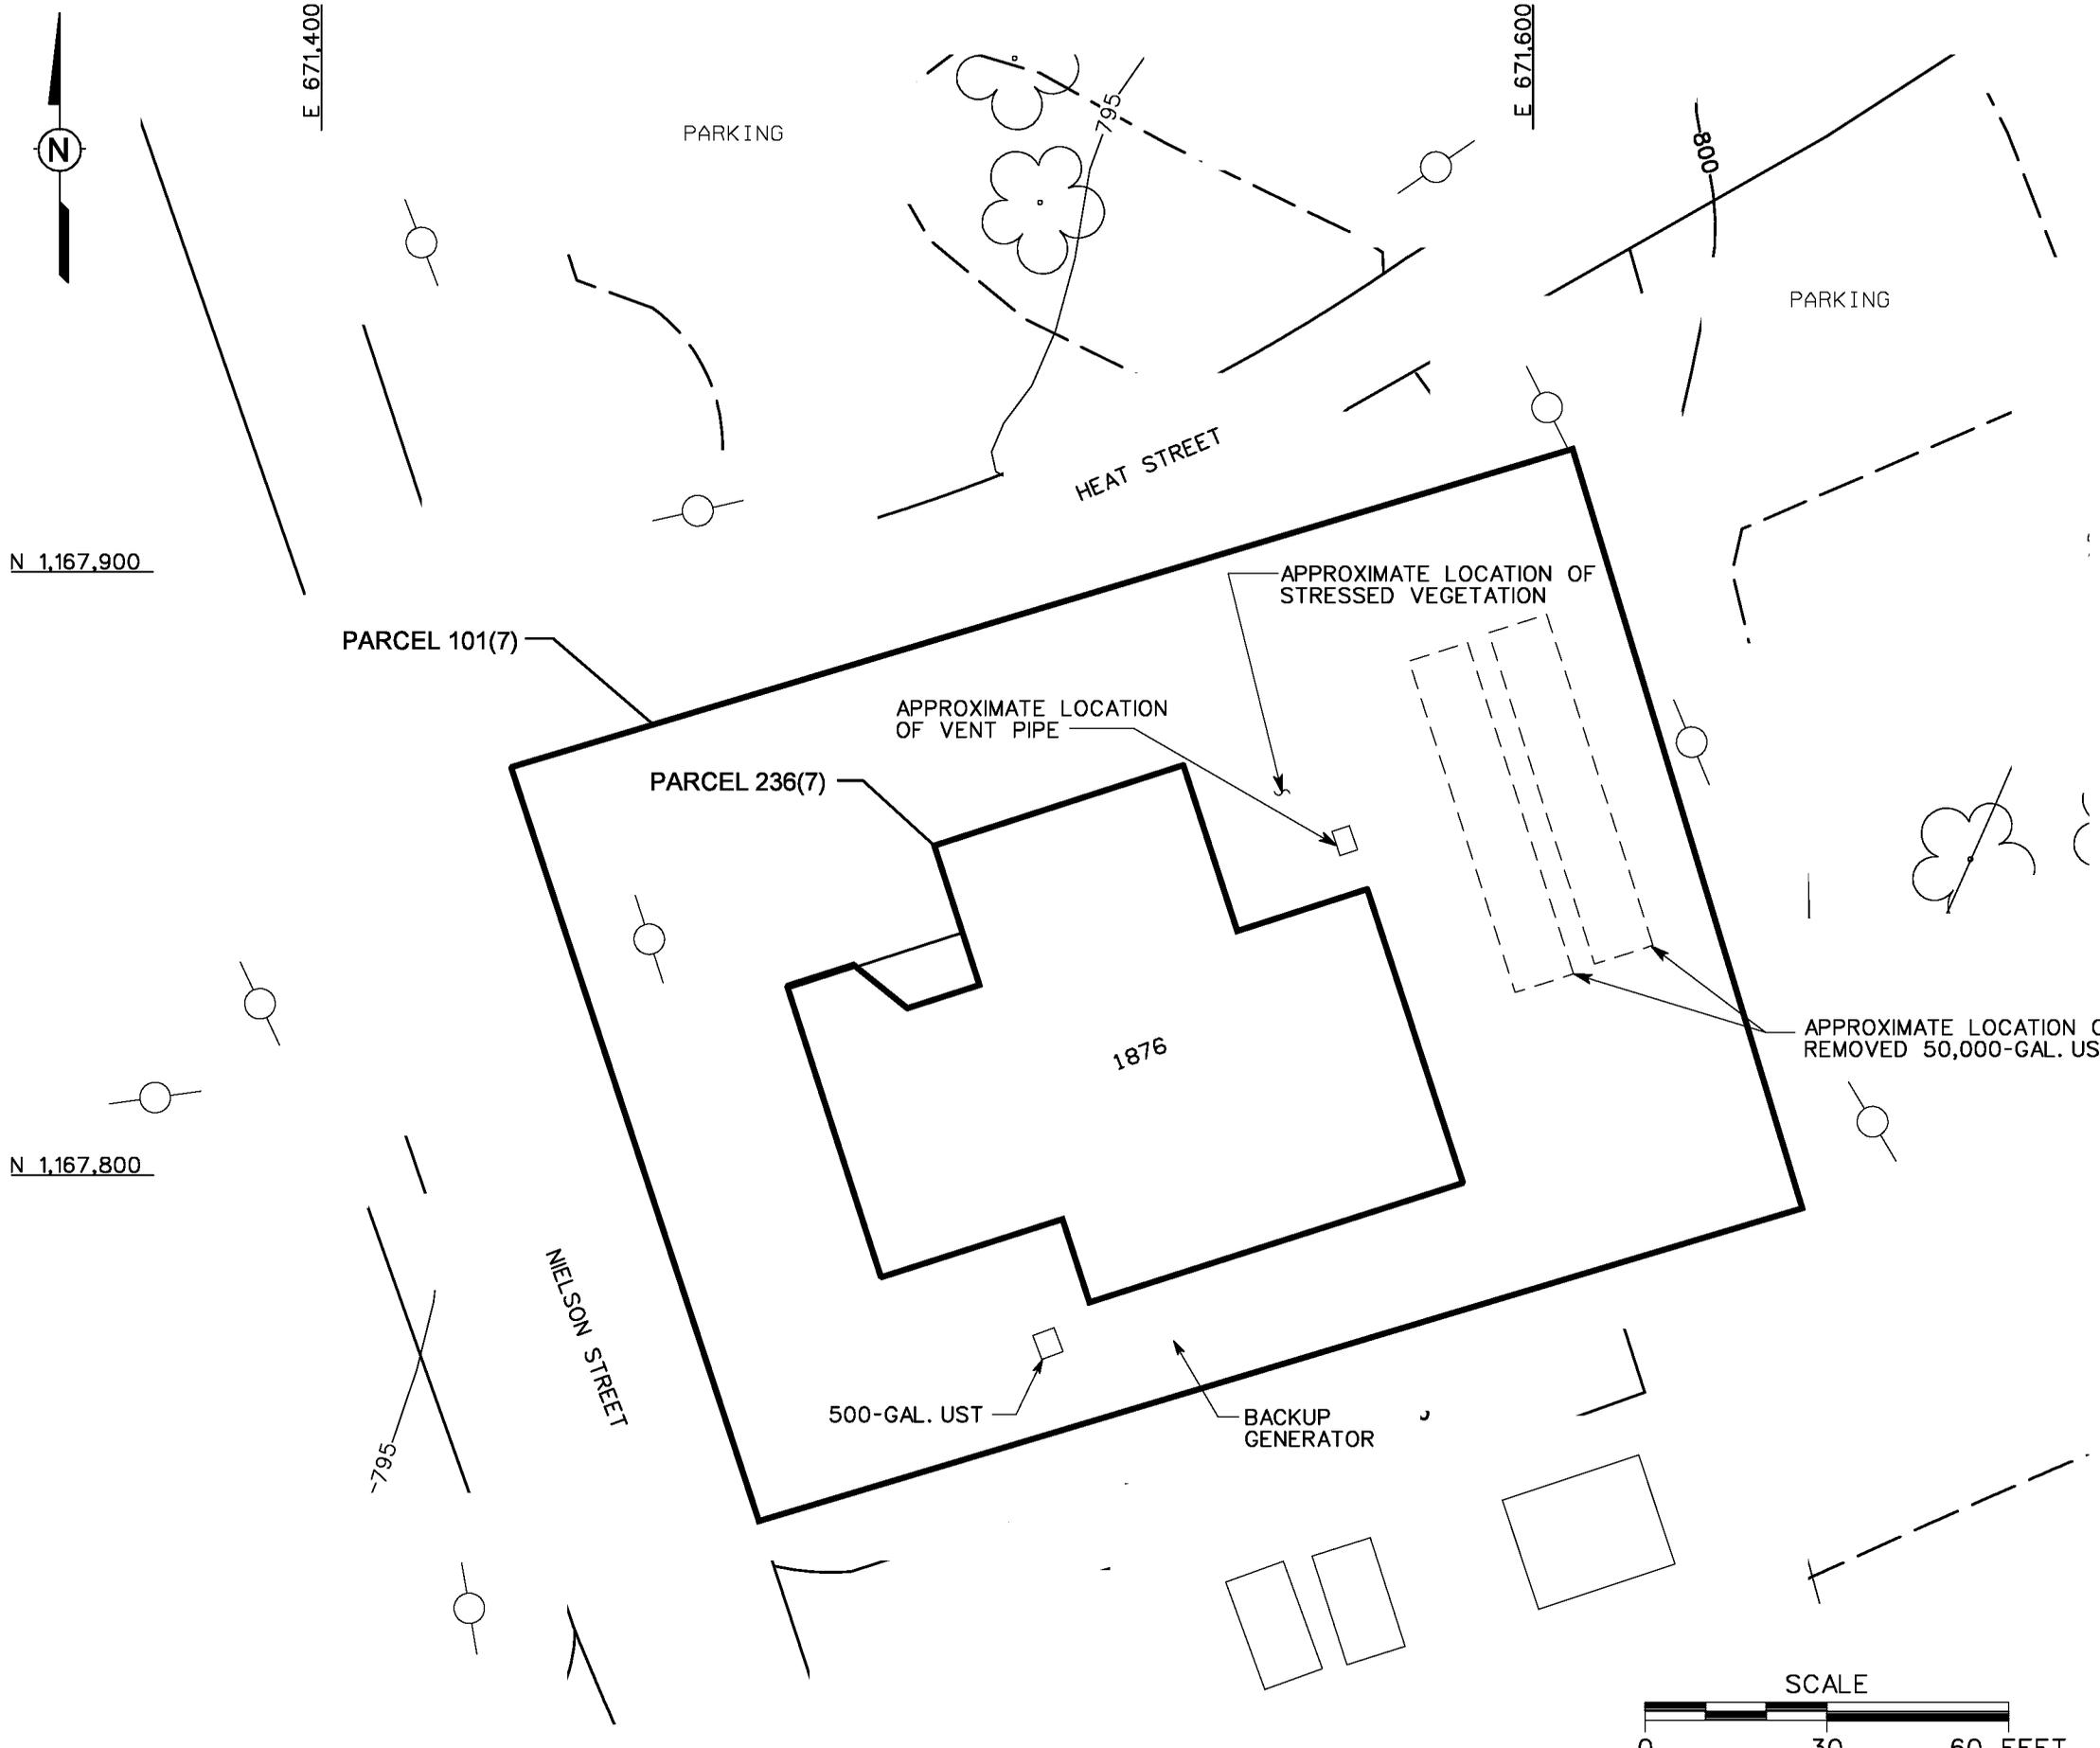

- LEGEND**
- UNIMPROVED ROADS AND PARKING
 - PAVED ROADS AND PARKING
 - BUILDING
 - TOPOGRAPHIC CONTOURS (CONTOUR INTERVAL - 5 FOOT)
 - TREES / TREELINE
 - PARCEL BOUNDARY
 - UTILITY POLE

FIGURE 1-2
SITE MAP
BOILER PLANT No.4
BUILDING 1876
PARCELS 101(7) AND 236(7)

U. S. ARMY CORPS OF ENGINEERS
 MOBILE DISTRICT
 FORT McCLELLAN
 CALHOUN COUNTY, ALABAMA
 Contract No. DACA21-96-D-0018

