


DWG. NO.: ... \774645es.672
 PROJ. NO.: 774645
 INITIATOR: D. LAMB
 PROJ. MGR.: J. YACOUB
 DRAFT. CHCK. BY:
 ENGR. CHCK. BY: S. MORAN
 STARTING DATE: 11/27/00
 DATE LAST REV.:
 DRAWN BY: D. BILLINGSLEY
 12/15/00
 08:24:54
 c:\cadd\design\774645es.672

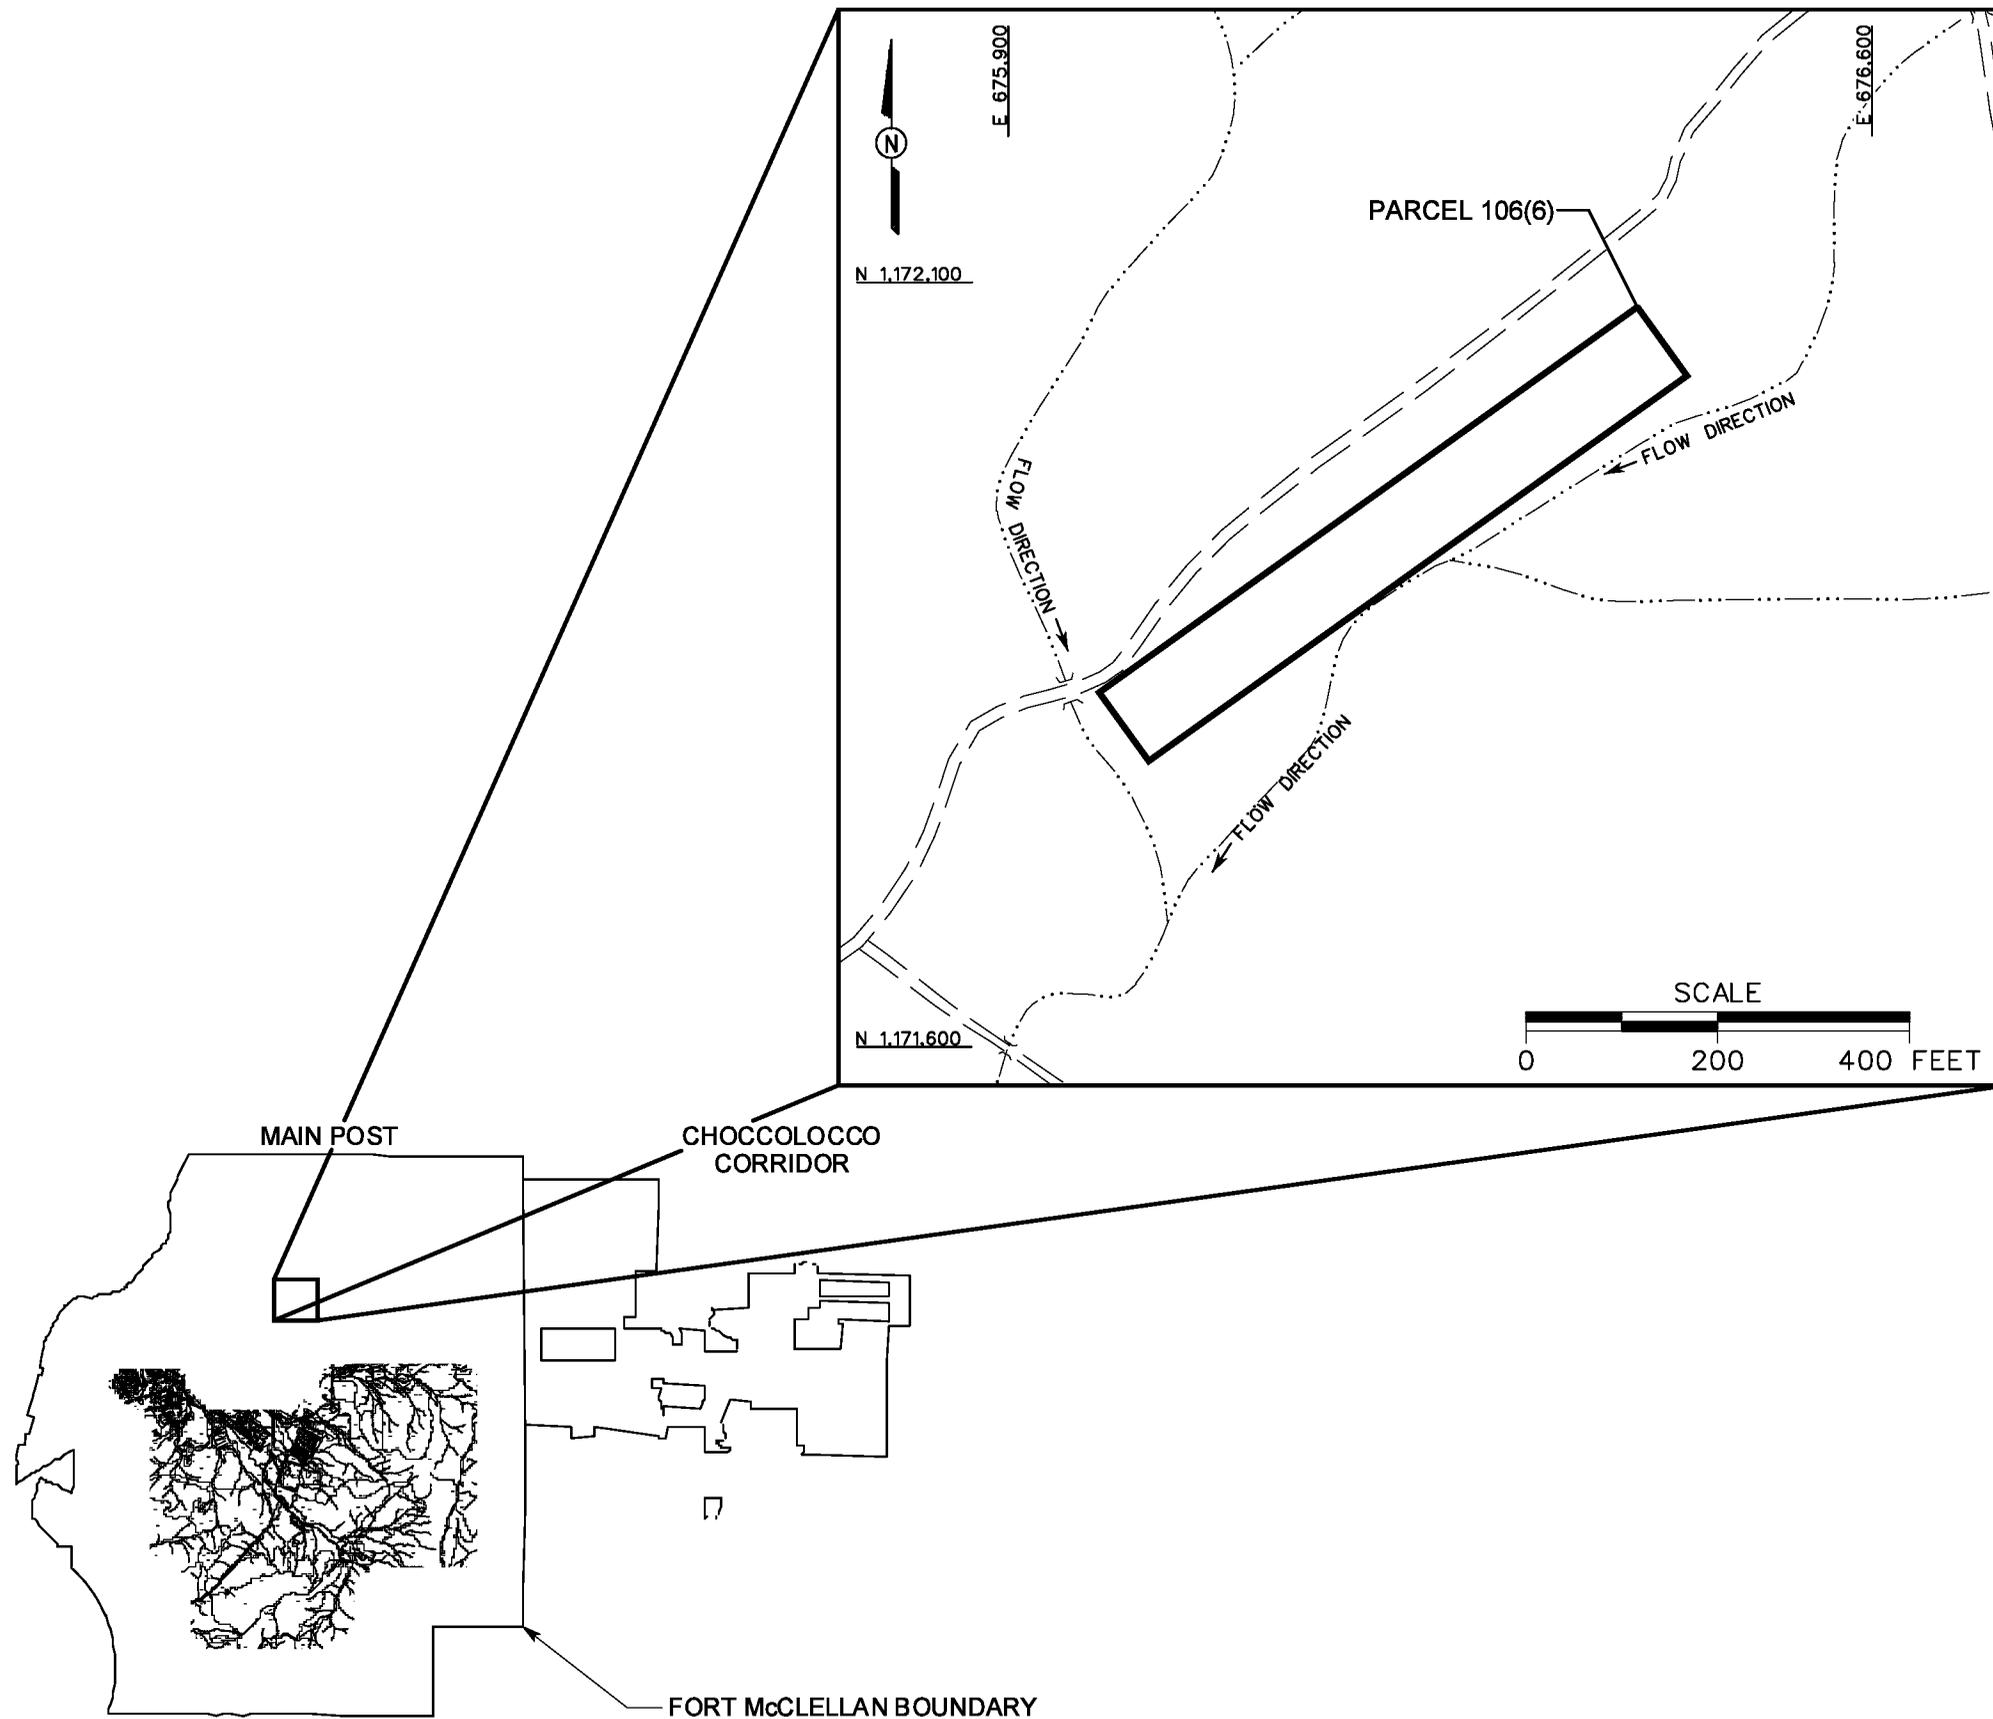

LEGEND

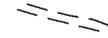
-  UNIMPROVED ROADS AND PARKING
-  PARCEL BOUNDARY
-  SURFACE DRAINAGE / CREEK

FIGURE 1-1
SITE LOCATION MAP
FORMER SMOKE AREA S
PARCEL 106(6)

U. S. ARMY CORPS OF ENGINEERS
 MOBILE DISTRICT
 FORT McCLELLAN
 CALHOUN COUNTY, ALABAMA
 Contract No. DACA21-96-D-0018