


DWG. NO.: ... \774645es.654
 PROJ. NO.: 774645
 INITIATOR: T. WINTON
 PROJ. MGR.: J. YACOB
 DRAFT. CHCK. BY:
 ENGR. CHCK. BY: S. MORAN
 STARTING DATE: 11/29/00
 DATE LAST REV.:
 DRAWN BY: D. BILLINGSLEY
 12/01/00
 09:27:15
 DBILLING
 c:\cadd\design\774645es.654

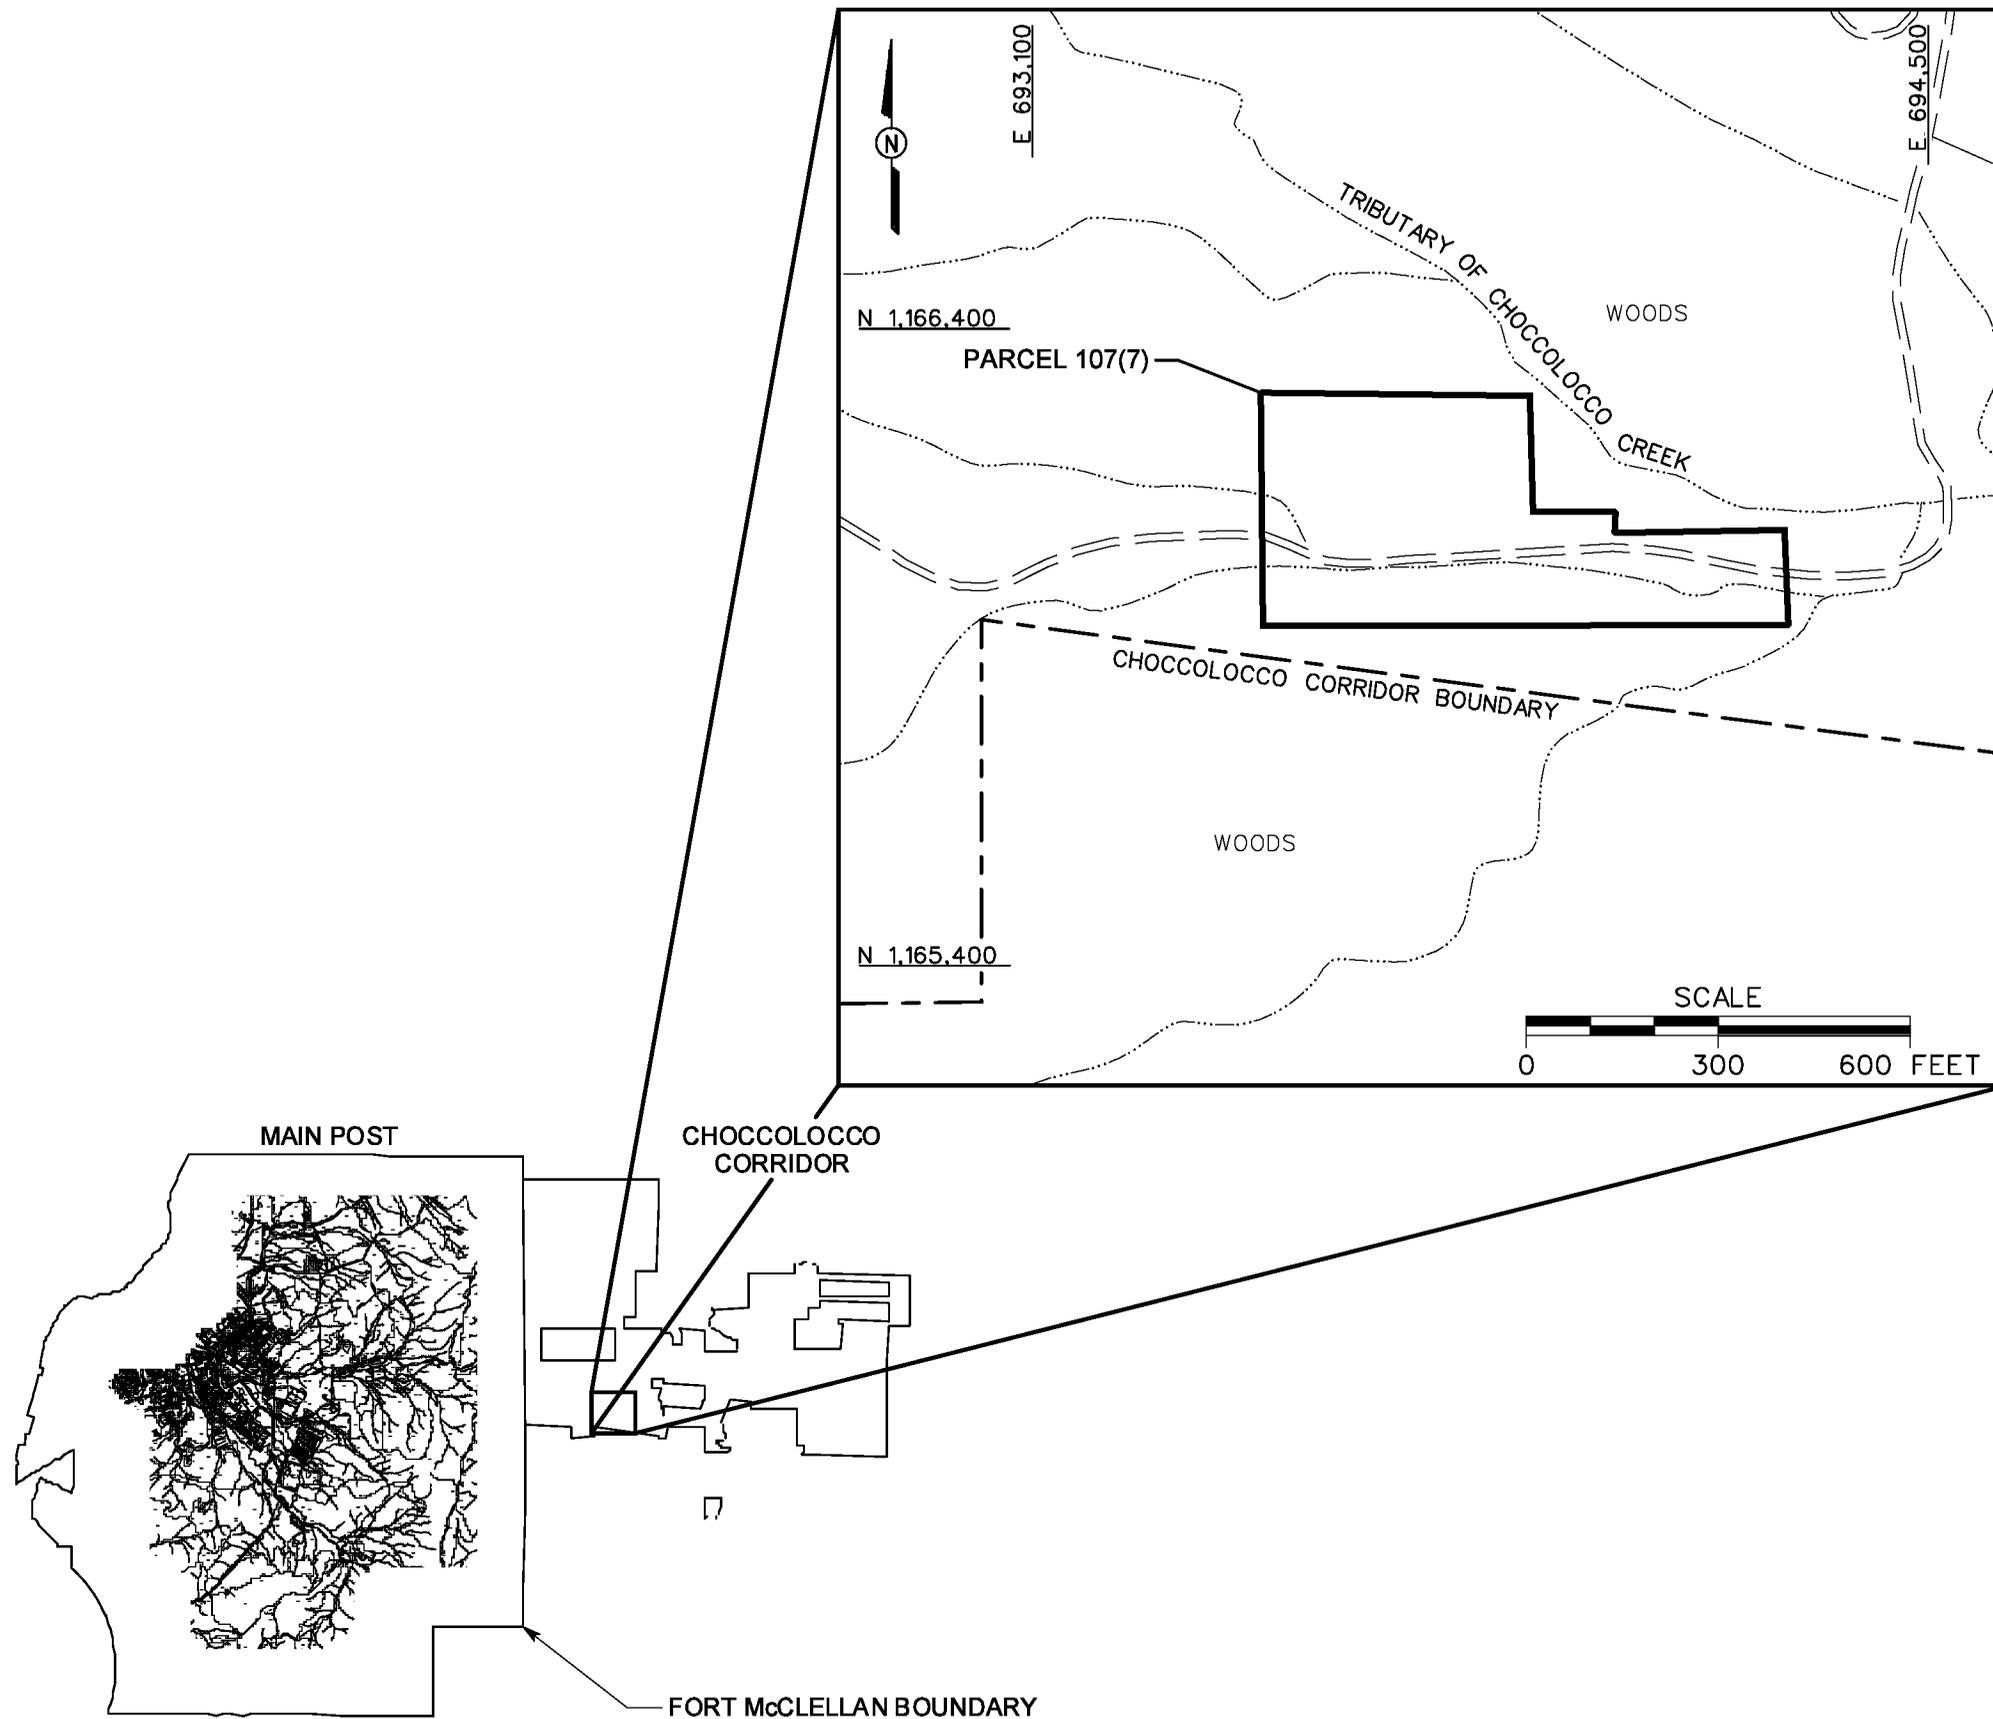

LEGEND

-  UNIMPROVED ROADS AND PARKING
-  BUILDING
-  PARCEL BOUNDARY
-  SURFACE DRAINAGE / CREEK

FIGURE 1-1
SITE LOCATION MAP
 FORMER SMOKE AREA,
 CHOCCOLOCCO CORRIDOR
 PARCEL 107(7)

U. S. ARMY CORPS OF ENGINEERS
 MOBILE DISTRICT
 FORT McCLELLAN
 CALHOUN COUNTY, ALABAMA
 Contract No. DACA21-96-D-0018