


12/13/00
 DWG. NO.: \774645es.670
 PROJ. NO.: 774645
 INITIATOR: J. REMO
 PROJ. MGR.: J. YACOUB
 DRAFT. CHK. BY: S. MORAN
 ENGR. CHK. BY: S. MORAN
 DATE LAST REV.:
 DRAWN BY:


DBILLING
 c:\cadd\design\774645es.670

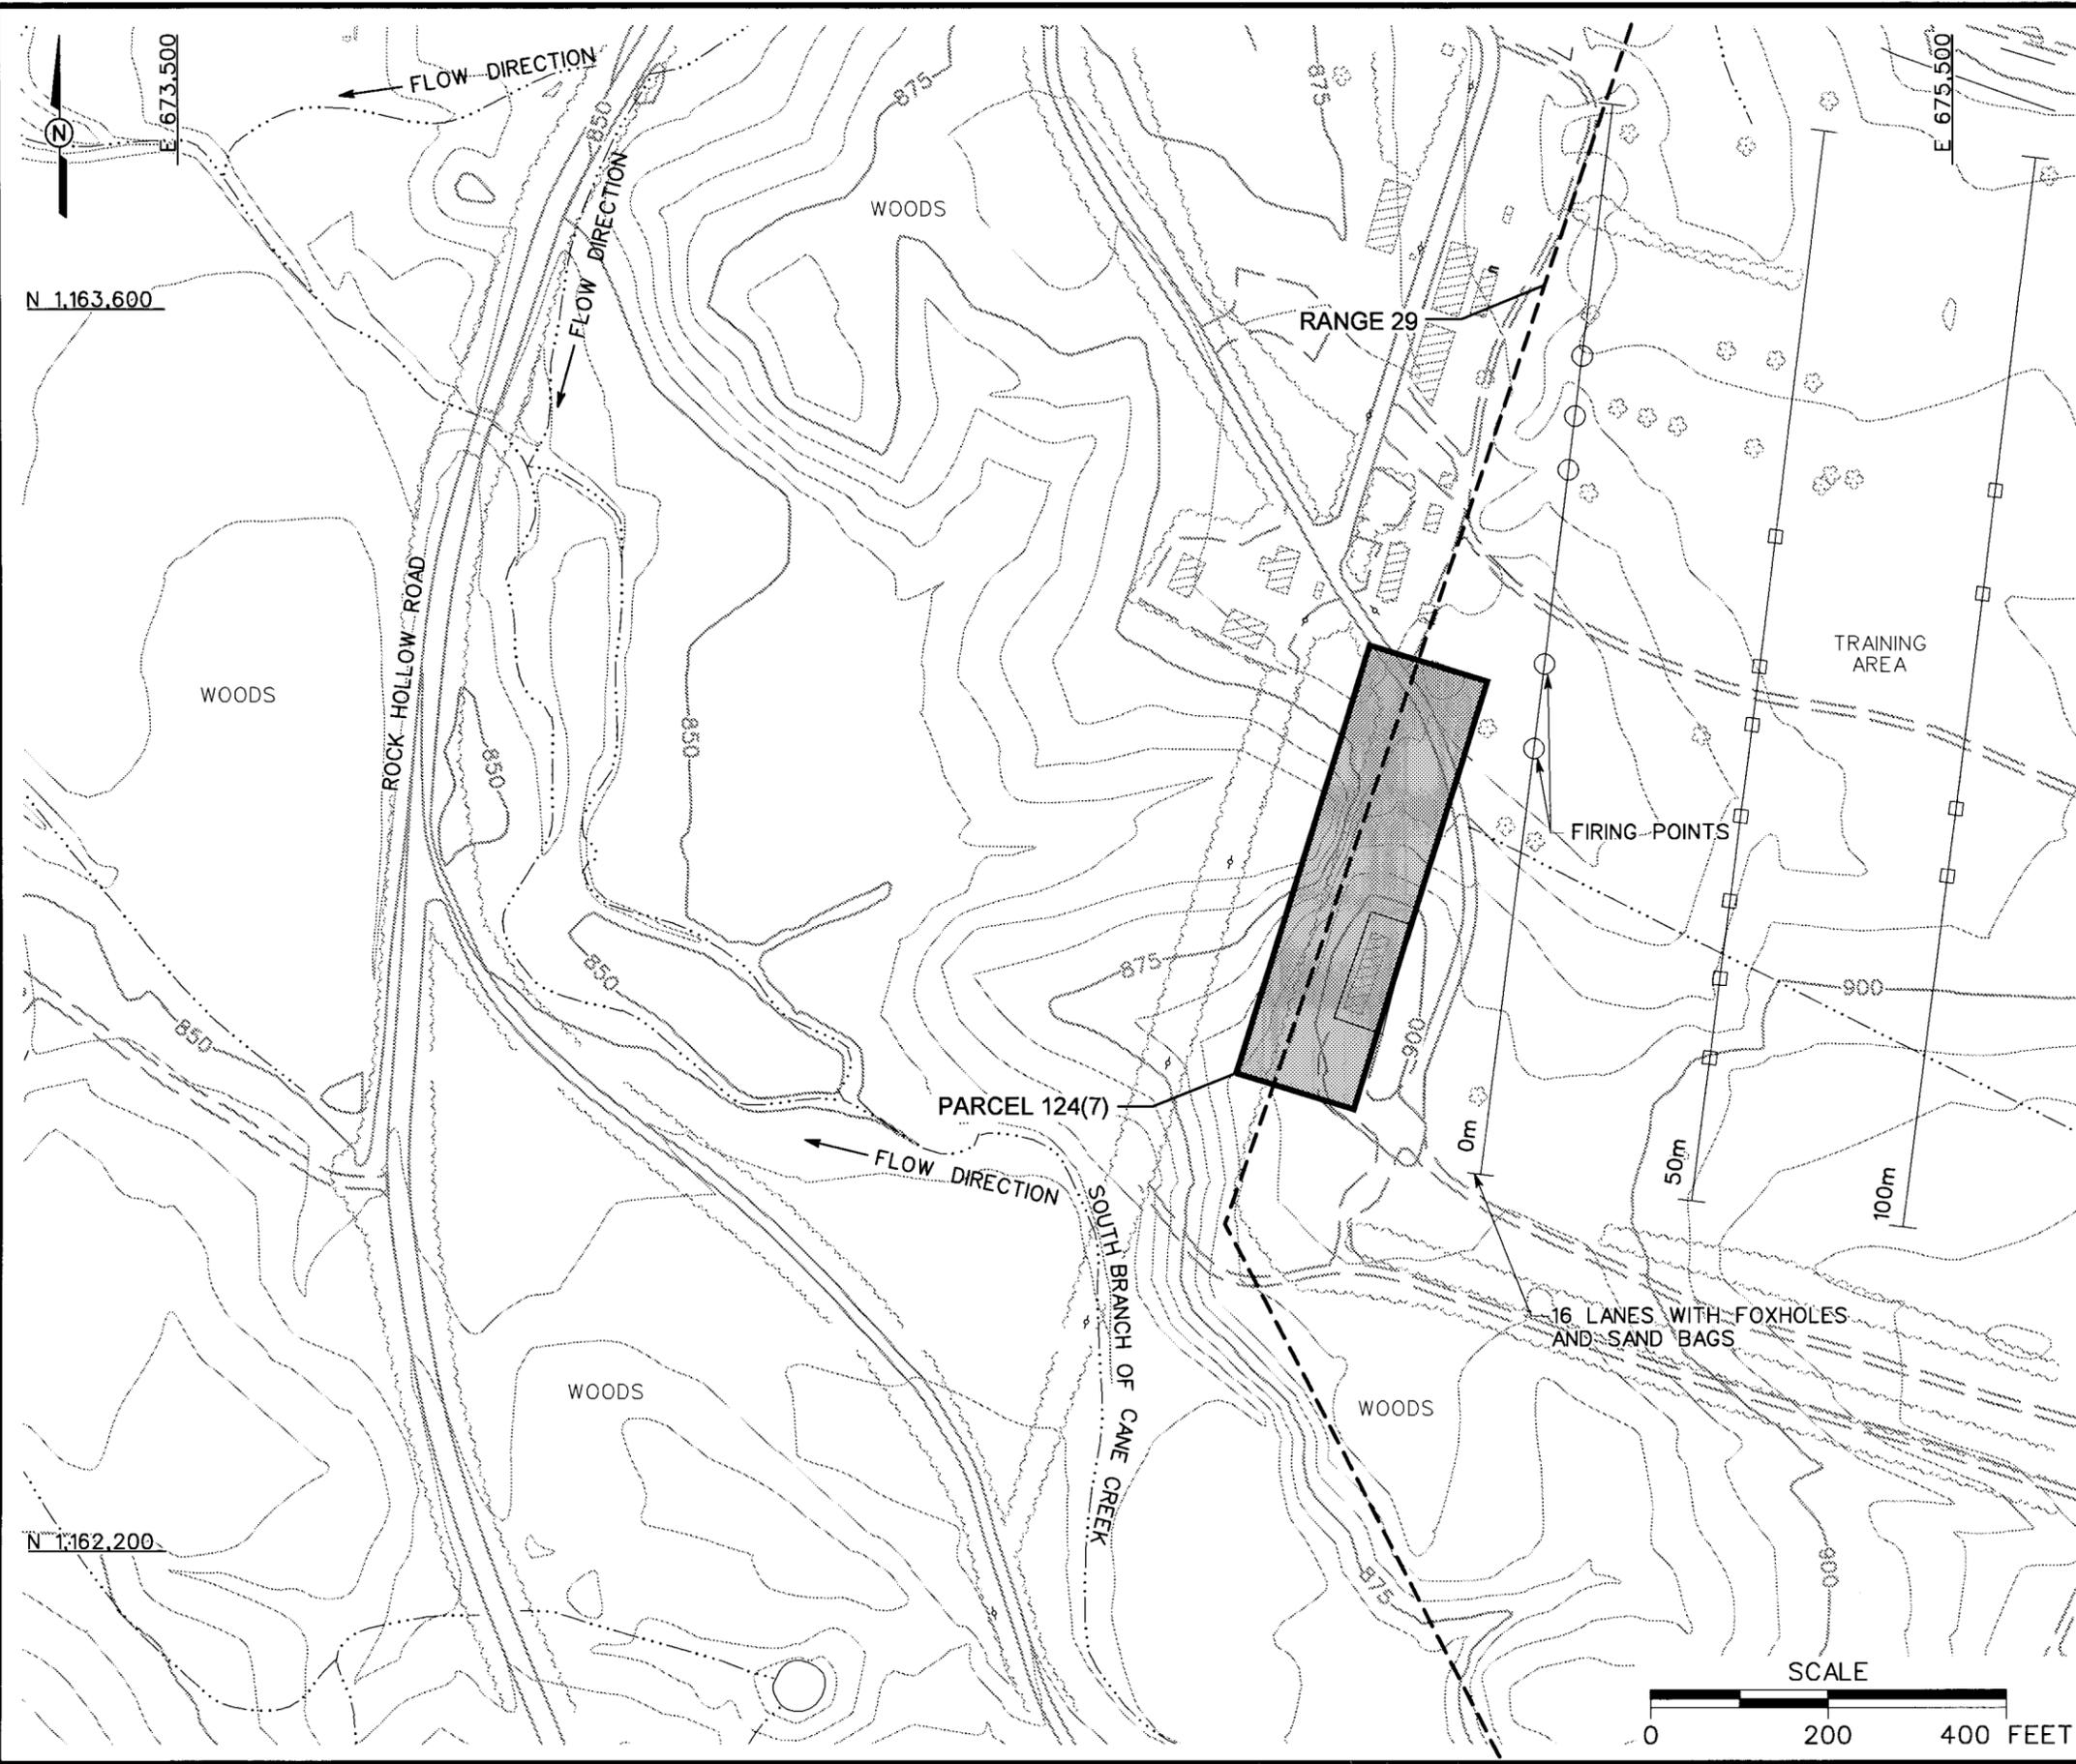

LEGEND	
	UNIMPROVED ROADS AND PARKING
	PAVED ROADS AND PARKING
	FORMER BUILDINGS
	TOPOGRAPHIC CONTOURS (CONTOUR INTERVAL - 5 FOOT)
	TREES / TREELINE
	PARCEL BOUNDARY
	BRIDGE
	CULVERT WITH HEADWALL
	SURFACE DRAINAGE / CREEK
	UTILITY POLE

FIGURE 1-2
SITE MAP
FORMER SMOKE AREA BVZ
PARCEL 124(7)

U. S. ARMY CORPS OF ENGINEERS
 MOBILE DISTRICT
 FORT McCLELLAN
 CALHOUN COUNTY, ALABAMA
 Contract No. DACA21-96-D-0018

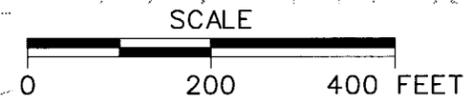

IT CORPORATION
A Member of The IT Group