


DWG. NO.: \774645es.600  
 PROJ. NO.: 774645  
 INITIATOR: J. REMO  
 PROJ. MGR.: J. YACOUB  
 DRAFT. CHK. BY: ENGR. CHK. BY: S. MORAN

12/13/00  
 10:01:39  
 STARTING DATE: 11/27/00  
 DRAWN BY: D. BILLINGSLEY  
 DATE LAST REV.:  
 DRAWN BY:

DBILLING  
 c:\codd\design\774645es.600

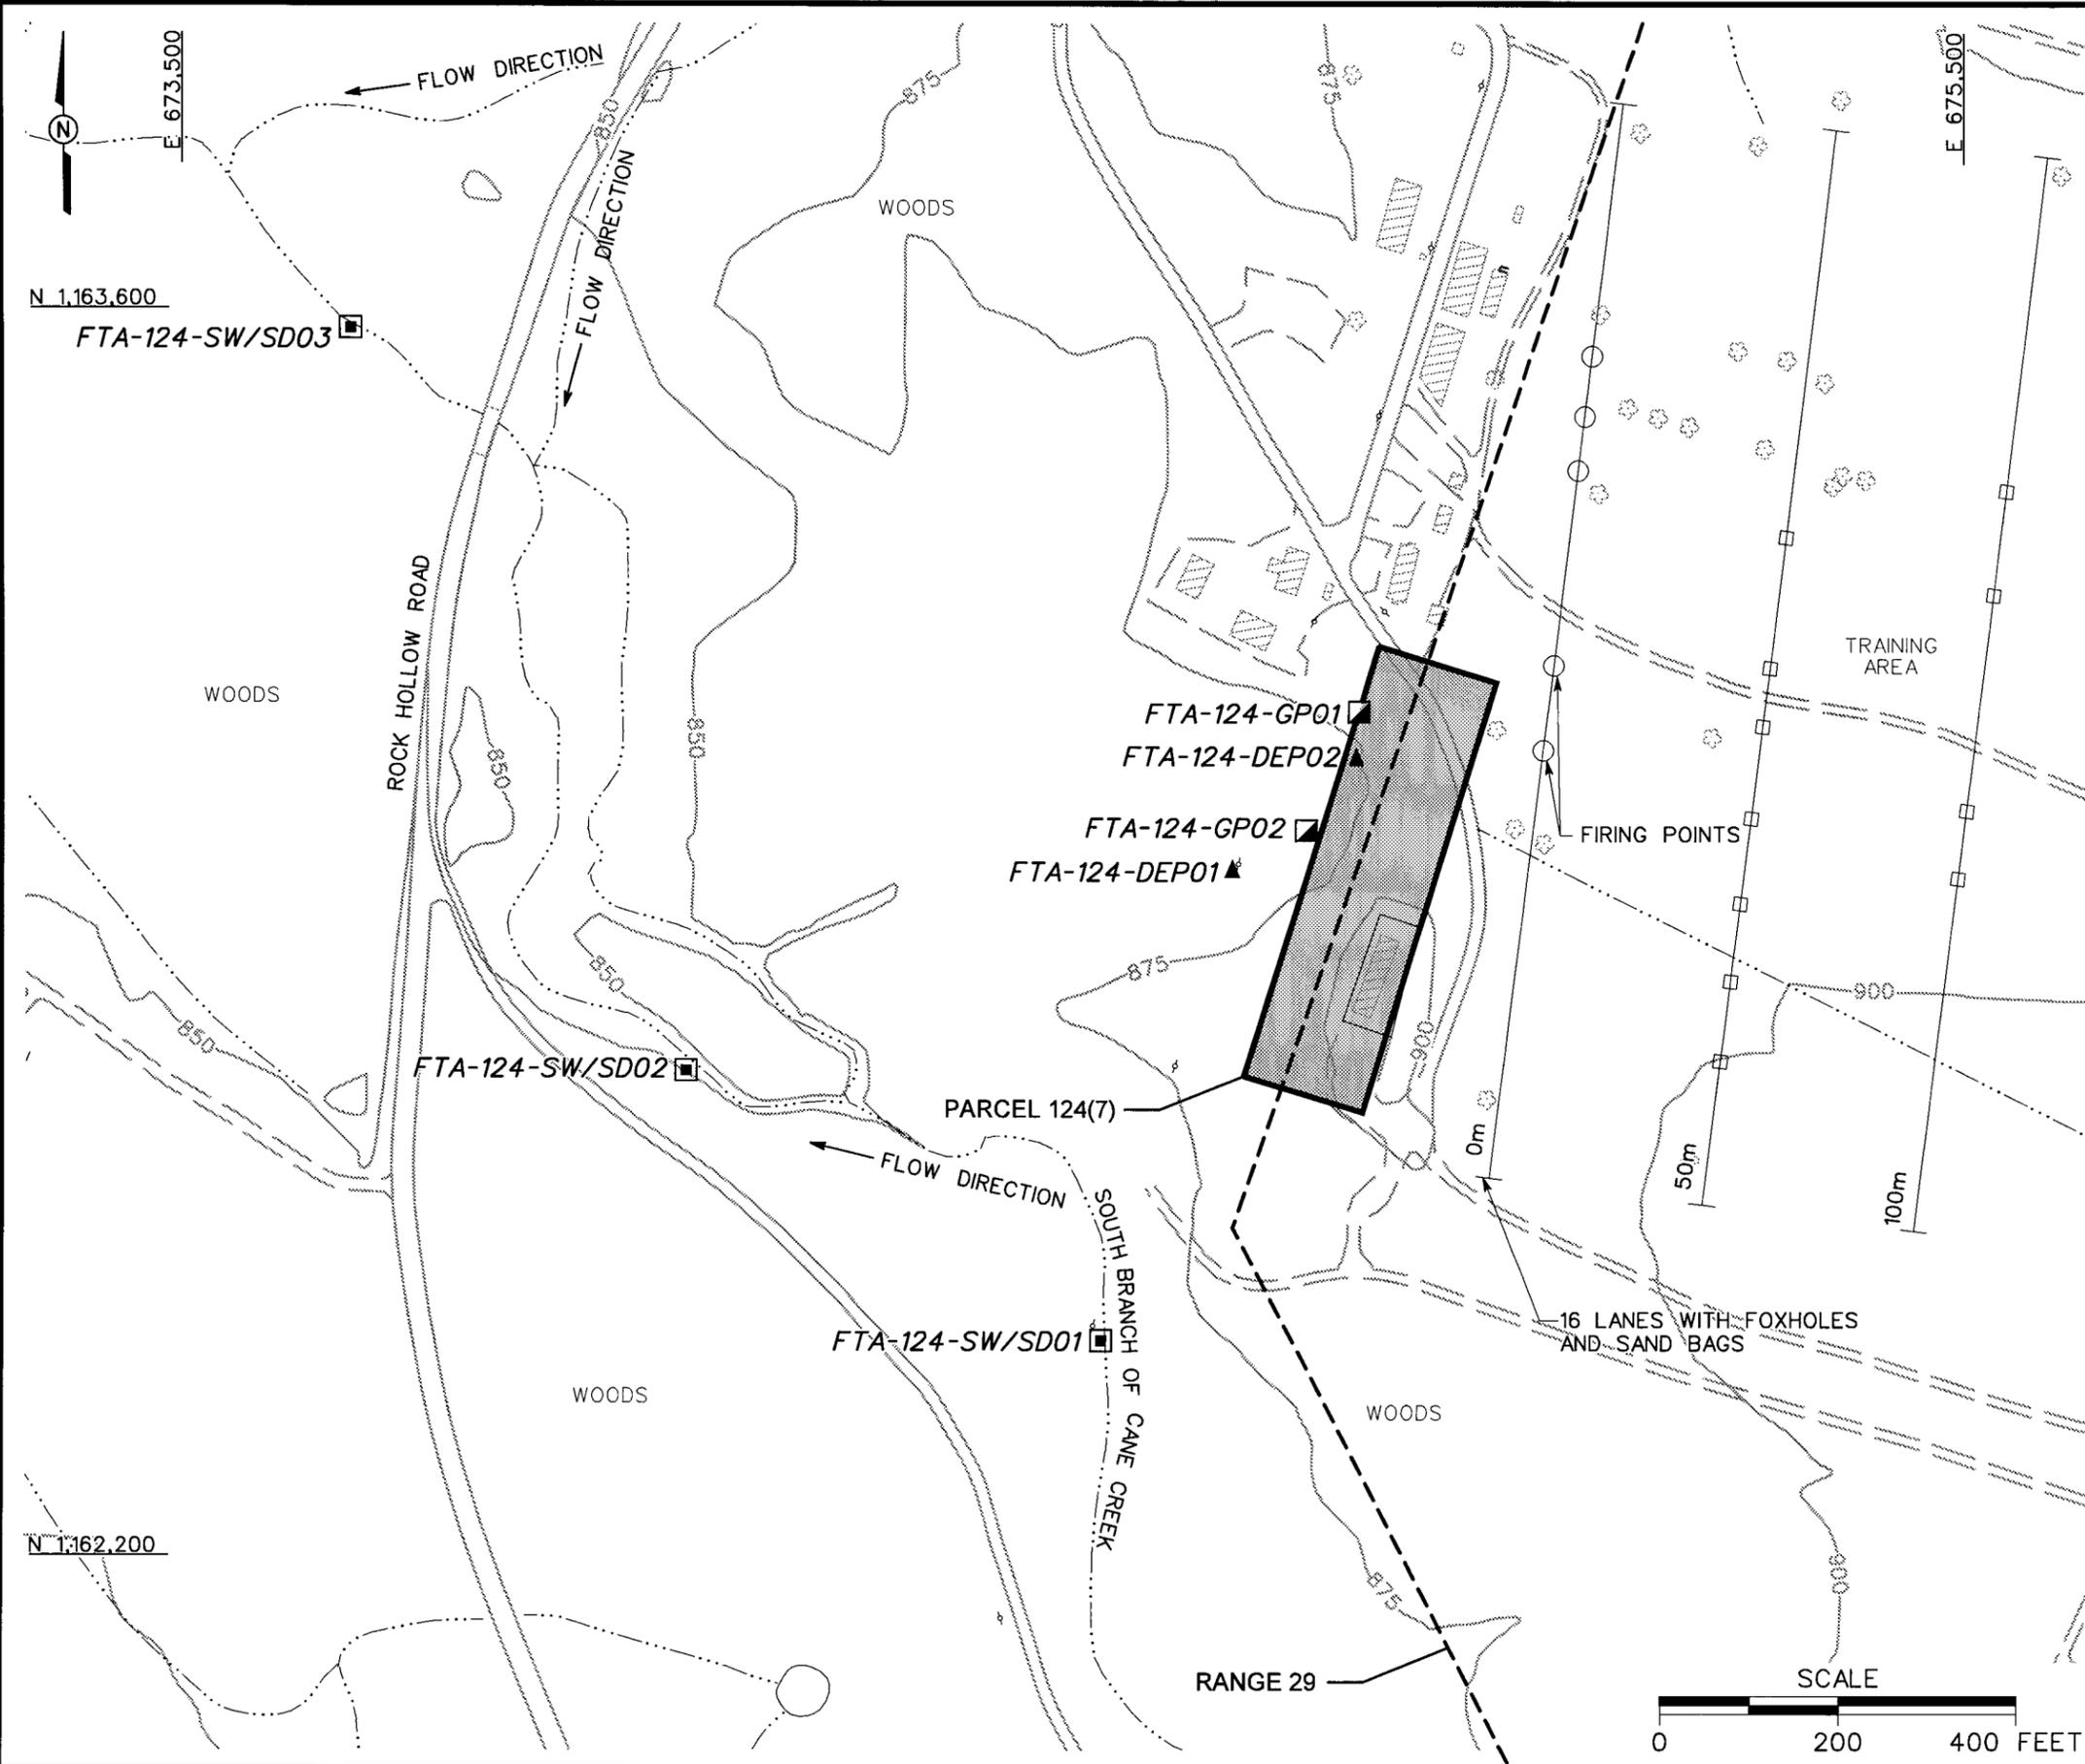

LEGEND	
	UNIMPROVED ROADS AND PARKING
	PAVED ROADS AND PARKING
	FORMER BUILDINGS
	TOPOGRAPHIC CONTOURS (CONTOUR INTERVAL - 25 FOOT)
	TREES / TREELINE
	PARCEL BOUNDARY
	BRIDGE
	CULVERT WITH HEADWALL
	SURFACE DRAINAGE / CREEK
	UTILITY POLE
	SURFACE WATER/SEDIMENT SAMPLE LOCATION
	SURFACE AND SUBSURFACE SOIL SAMPLE LOCATION
	DEPOSITIONAL SOIL SAMPLE LOCATION

**FIGURE 3-1**  
**SAMPLE LOCATION MAP**  
**FORMER SMOKE AREA BVZ**  
**PARCEL 124(7)**

U. S. ARMY CORPS OF ENGINEERS  
 MOBILE DISTRICT  
 FORT McCLELLAN  
 CALHOUN COUNTY, ALABAMA  
 Contract No. DACA21-96-D-0018

