


DWG. NO.: ... \774645es.372
 PROJ. NO.: 774645
 INITIATOR: J. JENKINS
 PROJ. MGR.: J. YACOUB
 DRAFT. CHCK. BY:
 ENGR. CHCK. BY: J. JENKINS
 DATE LAST REV.:
 DRAWN BY:
 STARTING DATE: 09/03/99
 DRAWN BY: D. BILLINGSLEY
 01/22/01
 11:14:41
 DBILLING
 c:\cadd\design\774645es.372

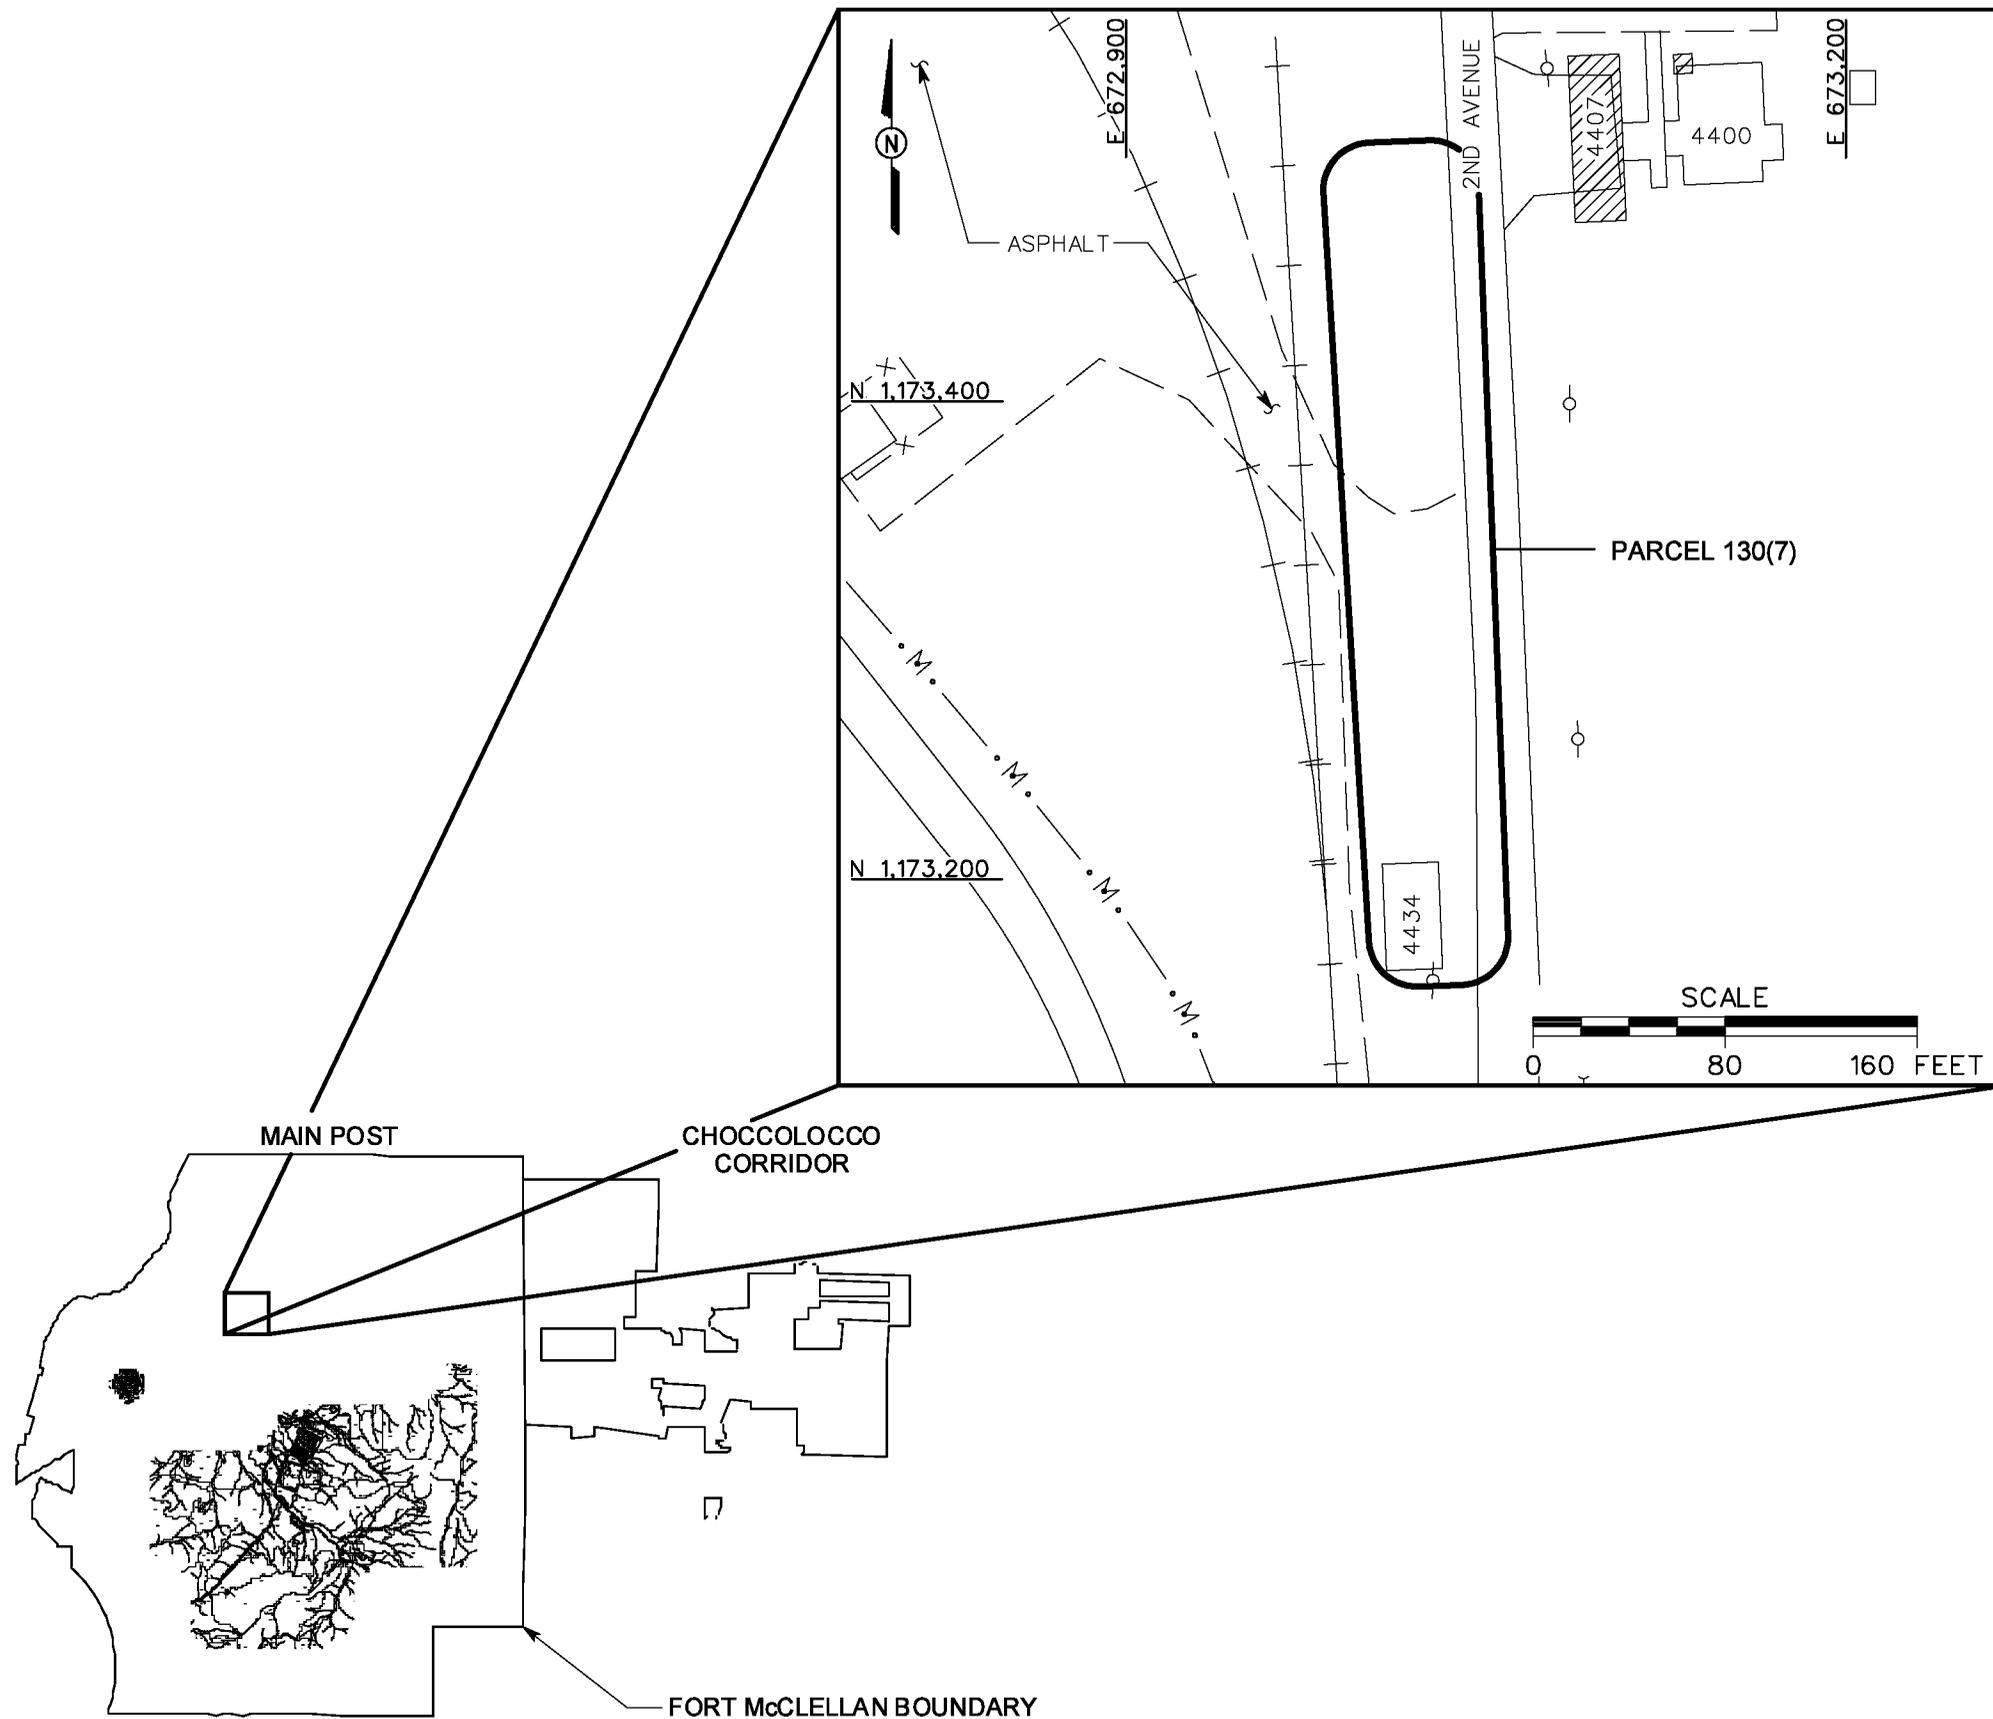

LEGEND

- UNIMPROVED ROADS AND PARKING
- PAVED ROADS AND PARKING
- BUILDING
- FORMER BUILDING LOCATION
- TREES / TREELINE
- PARCEL BOUNDARY
- MANMADE SURFACE DRAINAGE FEATURE
- FENCE
- RAILROAD
- UTILITY POLE

FIGURE 1-1
SITE LOCATION MAP
FORMER QUARTERMASTER'S
GASOLINE STORAGE AREA
PARCEL 130(7)

U. S. ARMY CORPS OF ENGINEERS
 MOBILE DISTRICT
 FORT McCLELLAN
 CALHOUN COUNTY, ALABAMA
 Contract No. DACA21-96-D-0018