

DWG. NO.: ...774645es.279
 PROJ. NO.: 774645
 INITIATOR: J. JENKINS
 PROJ. MGR.: J. YACOB
 DRAFT. CHK. BY: J. JENKINS
 ENGR. CHK. BY: J. JENKINS
 DATE LAST REV.:
 DRAWN BY: D. BILLINGSLEY
 STARTING DATE: 04/27/99
 03/01/01
 02:03:18 PM
 c:\cadd\design\view\774645es.279



N 1,172,950


N 1,172,850

N 1,172,750

E 672,700

E 672,800

E 672,900

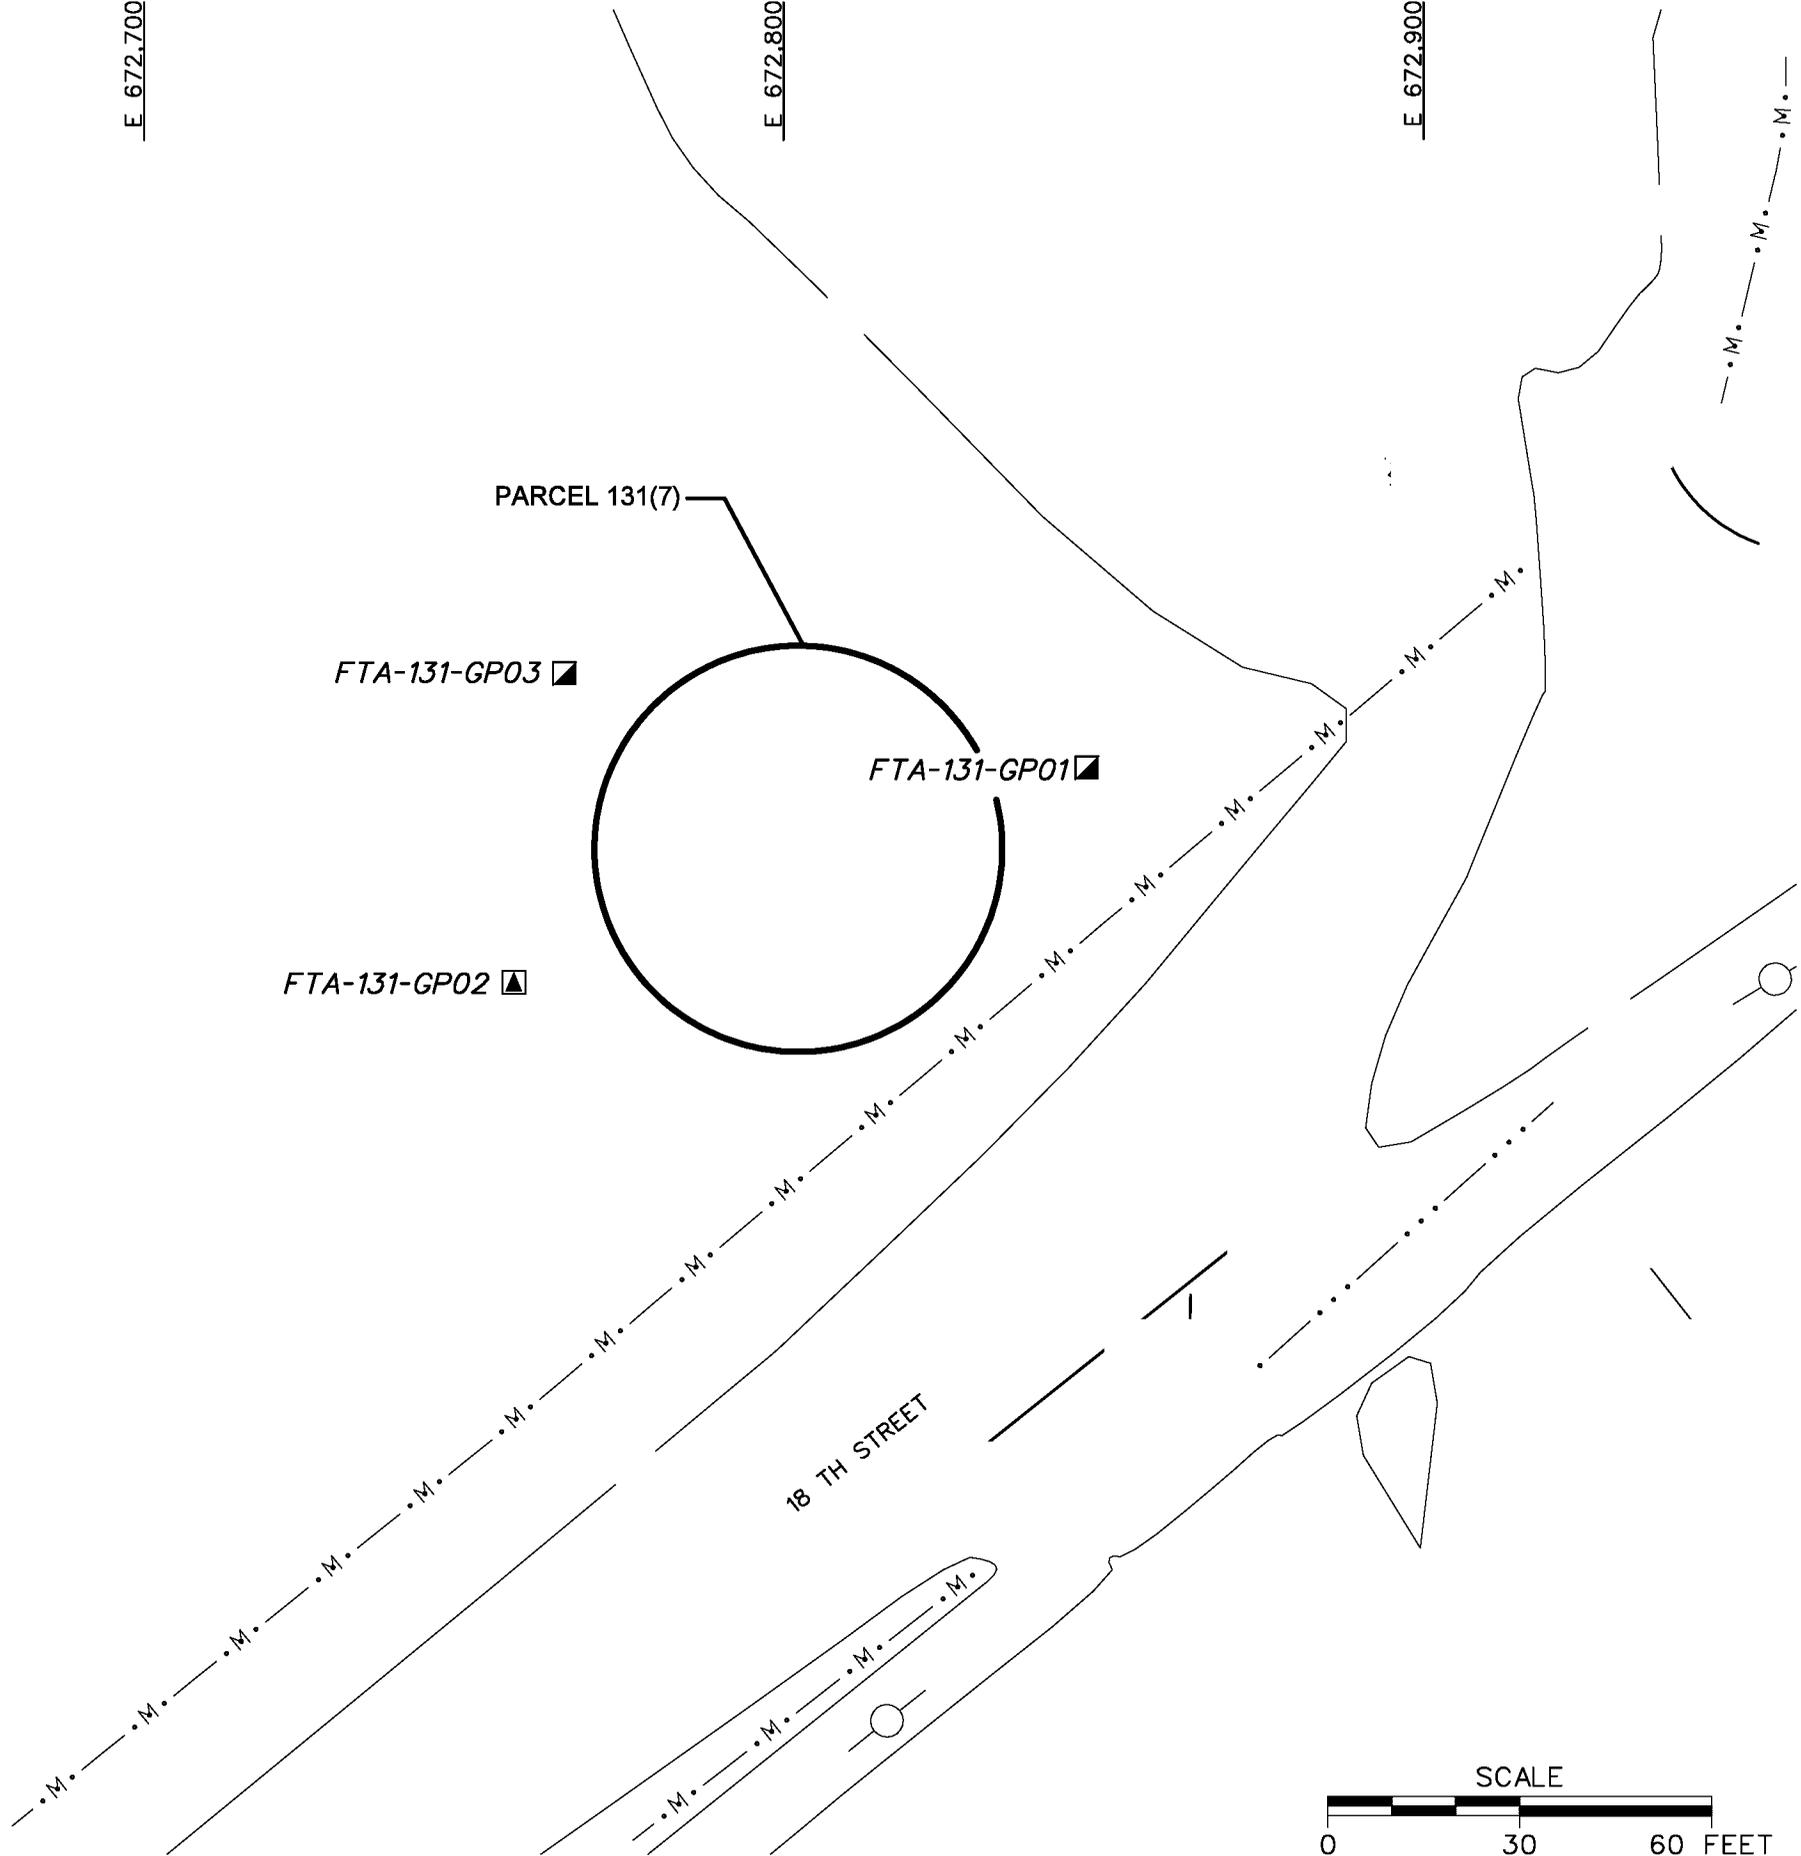

- LEGEND**
- UNIMPROVED ROADS AND PARKING
 - PAVED ROADS AND PARKING
 - BUILDING
 - TOPOGRAPHIC CONTOURS (CONTOUR INTERVAL - 5 FOOT)
 - TREES / TREELINE
 - PARCEL BOUNDARY
 - SURFACE DRAINAGE / CREEK
 - MANMADE SURFACE DRAINAGE FEATURE
 - FENCE
 - UTILITY POLE
 - SURFACE AND SUBSURFACE SOIL SAMPLE LOCATION
 - GROUNDWATER, SURFACE AND SUBSURFACE SOIL SAMPLE LOCATION

FIGURE 3-1
SAMPLE LOCATION MAP
FORMER FUEL YARD
PARCEL 131(7)

U. S. ARMY CORPS OF ENGINEERS
 MOBILE DISTRICT
 FORT McCLELLAN
 CALHOUN COUNTY, ALABAMA
 Contract No. DACA21-96-D-0018

