


DWG. NO.: ... \774645es.394
 PROJ. NO.: 774645
 INITIATOR: J. JENKINS
 PROJ. MGR.: J. YACOUB
 DRAFT. CHCK. BY:
 ENGR. CHCK. BY: J. JENKINS
 STARTING DATE: 10/20/99
 DATE LAST REV.:
 DRAWN BY: D. BILLINGSLEY
 03/08/01
 04:19:58 PM
 DBILLING
 c:\cadd\design\774645es.394

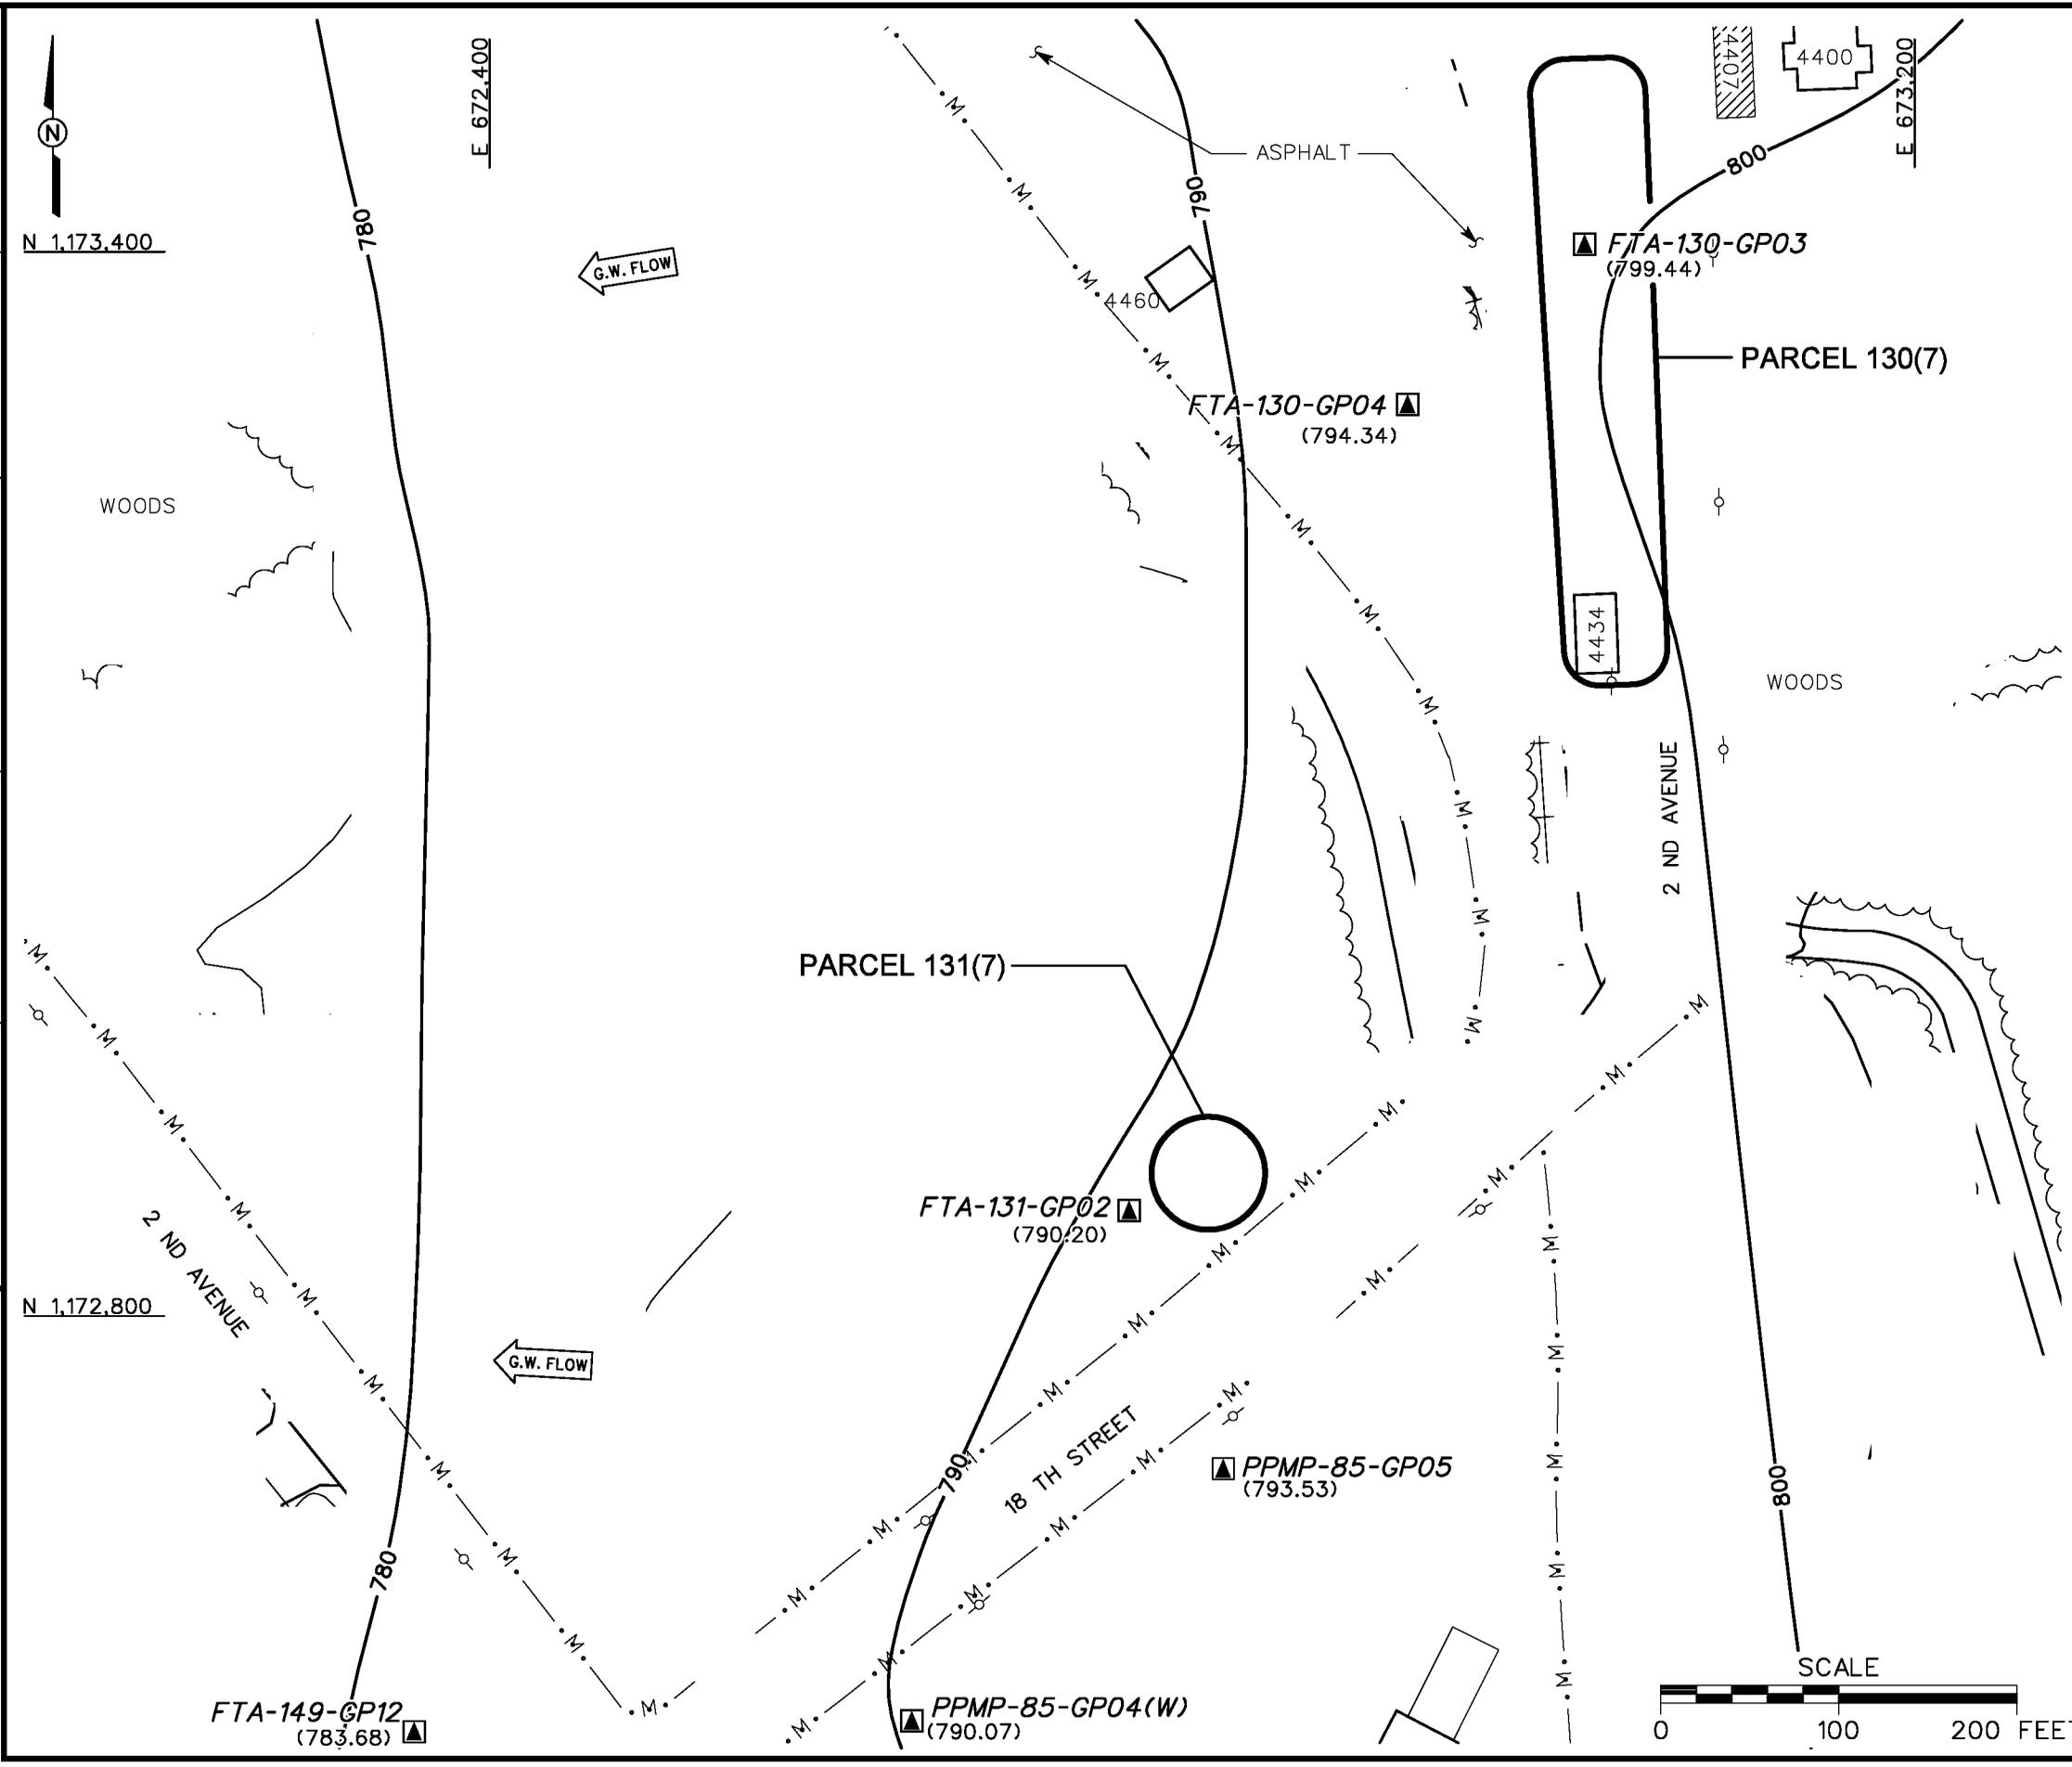

- LEGEND**
- UNIMPROVED ROADS AND PARKING
 - PAVED ROADS AND PARKING
 - BUILDING
 - FORMER BUILDING LOCATION
 - TOPOGRAPHIC CONTOURS (CONTOUR INTERVAL - 5 FOOT)
 - GROUNDWATER ELEVATION CONTOURS
 - (799.44) GROUNDWATER ELEVATION (FT MSL) (MARCH 2000)
 - G.W. FLOW GROUNDWATER FLOW DIRECTION
 - TREES / TREELINE
 - PARCEL BOUNDARY
 - BRIDGE
 - CULVERT WITH HEADWALL
 - SURFACE DRAINAGE / CREEK
 - MANMADE SURFACE DRAINAGE FEATURE
 - FENCE
 - RAILROAD
 - UTILITY POLE
 - GROUNDWATER, SURFACE AND SUBSURFACE SOIL SAMPLE LOCATION

FIGURE 4-3
GROUNDWATER ELEVATIONS
MARCH 2000
FORMER FUEL YARD
PARCEL 131(7) AND VICINITY

U. S. ARMY CORPS OF ENGINEERS
 MOBILE DISTRICT
 FORT McCLELLAN
 CALHOUN COUNTY, ALABAMA
 Contract No. DACA21-96-D-0018

