


DWG. NO.: ...774645es.533  
 PROJ. MGR.: J. YACOUB  
 PROJ. NO.: 774645  
 INITIATOR: J. REMO  
 DRAFT. CHK. BY:  
 ENGR. CHK. BY: S. MORAN  
 STARTING DATE: 06/17/00  
 DATE LAST REV.:  
 DRAWN BY: D. BILLINGSLEY  
 03/07/01  
 11:20:05 AM  
 DBILLING  
 c:\cadd\design\774645es.533

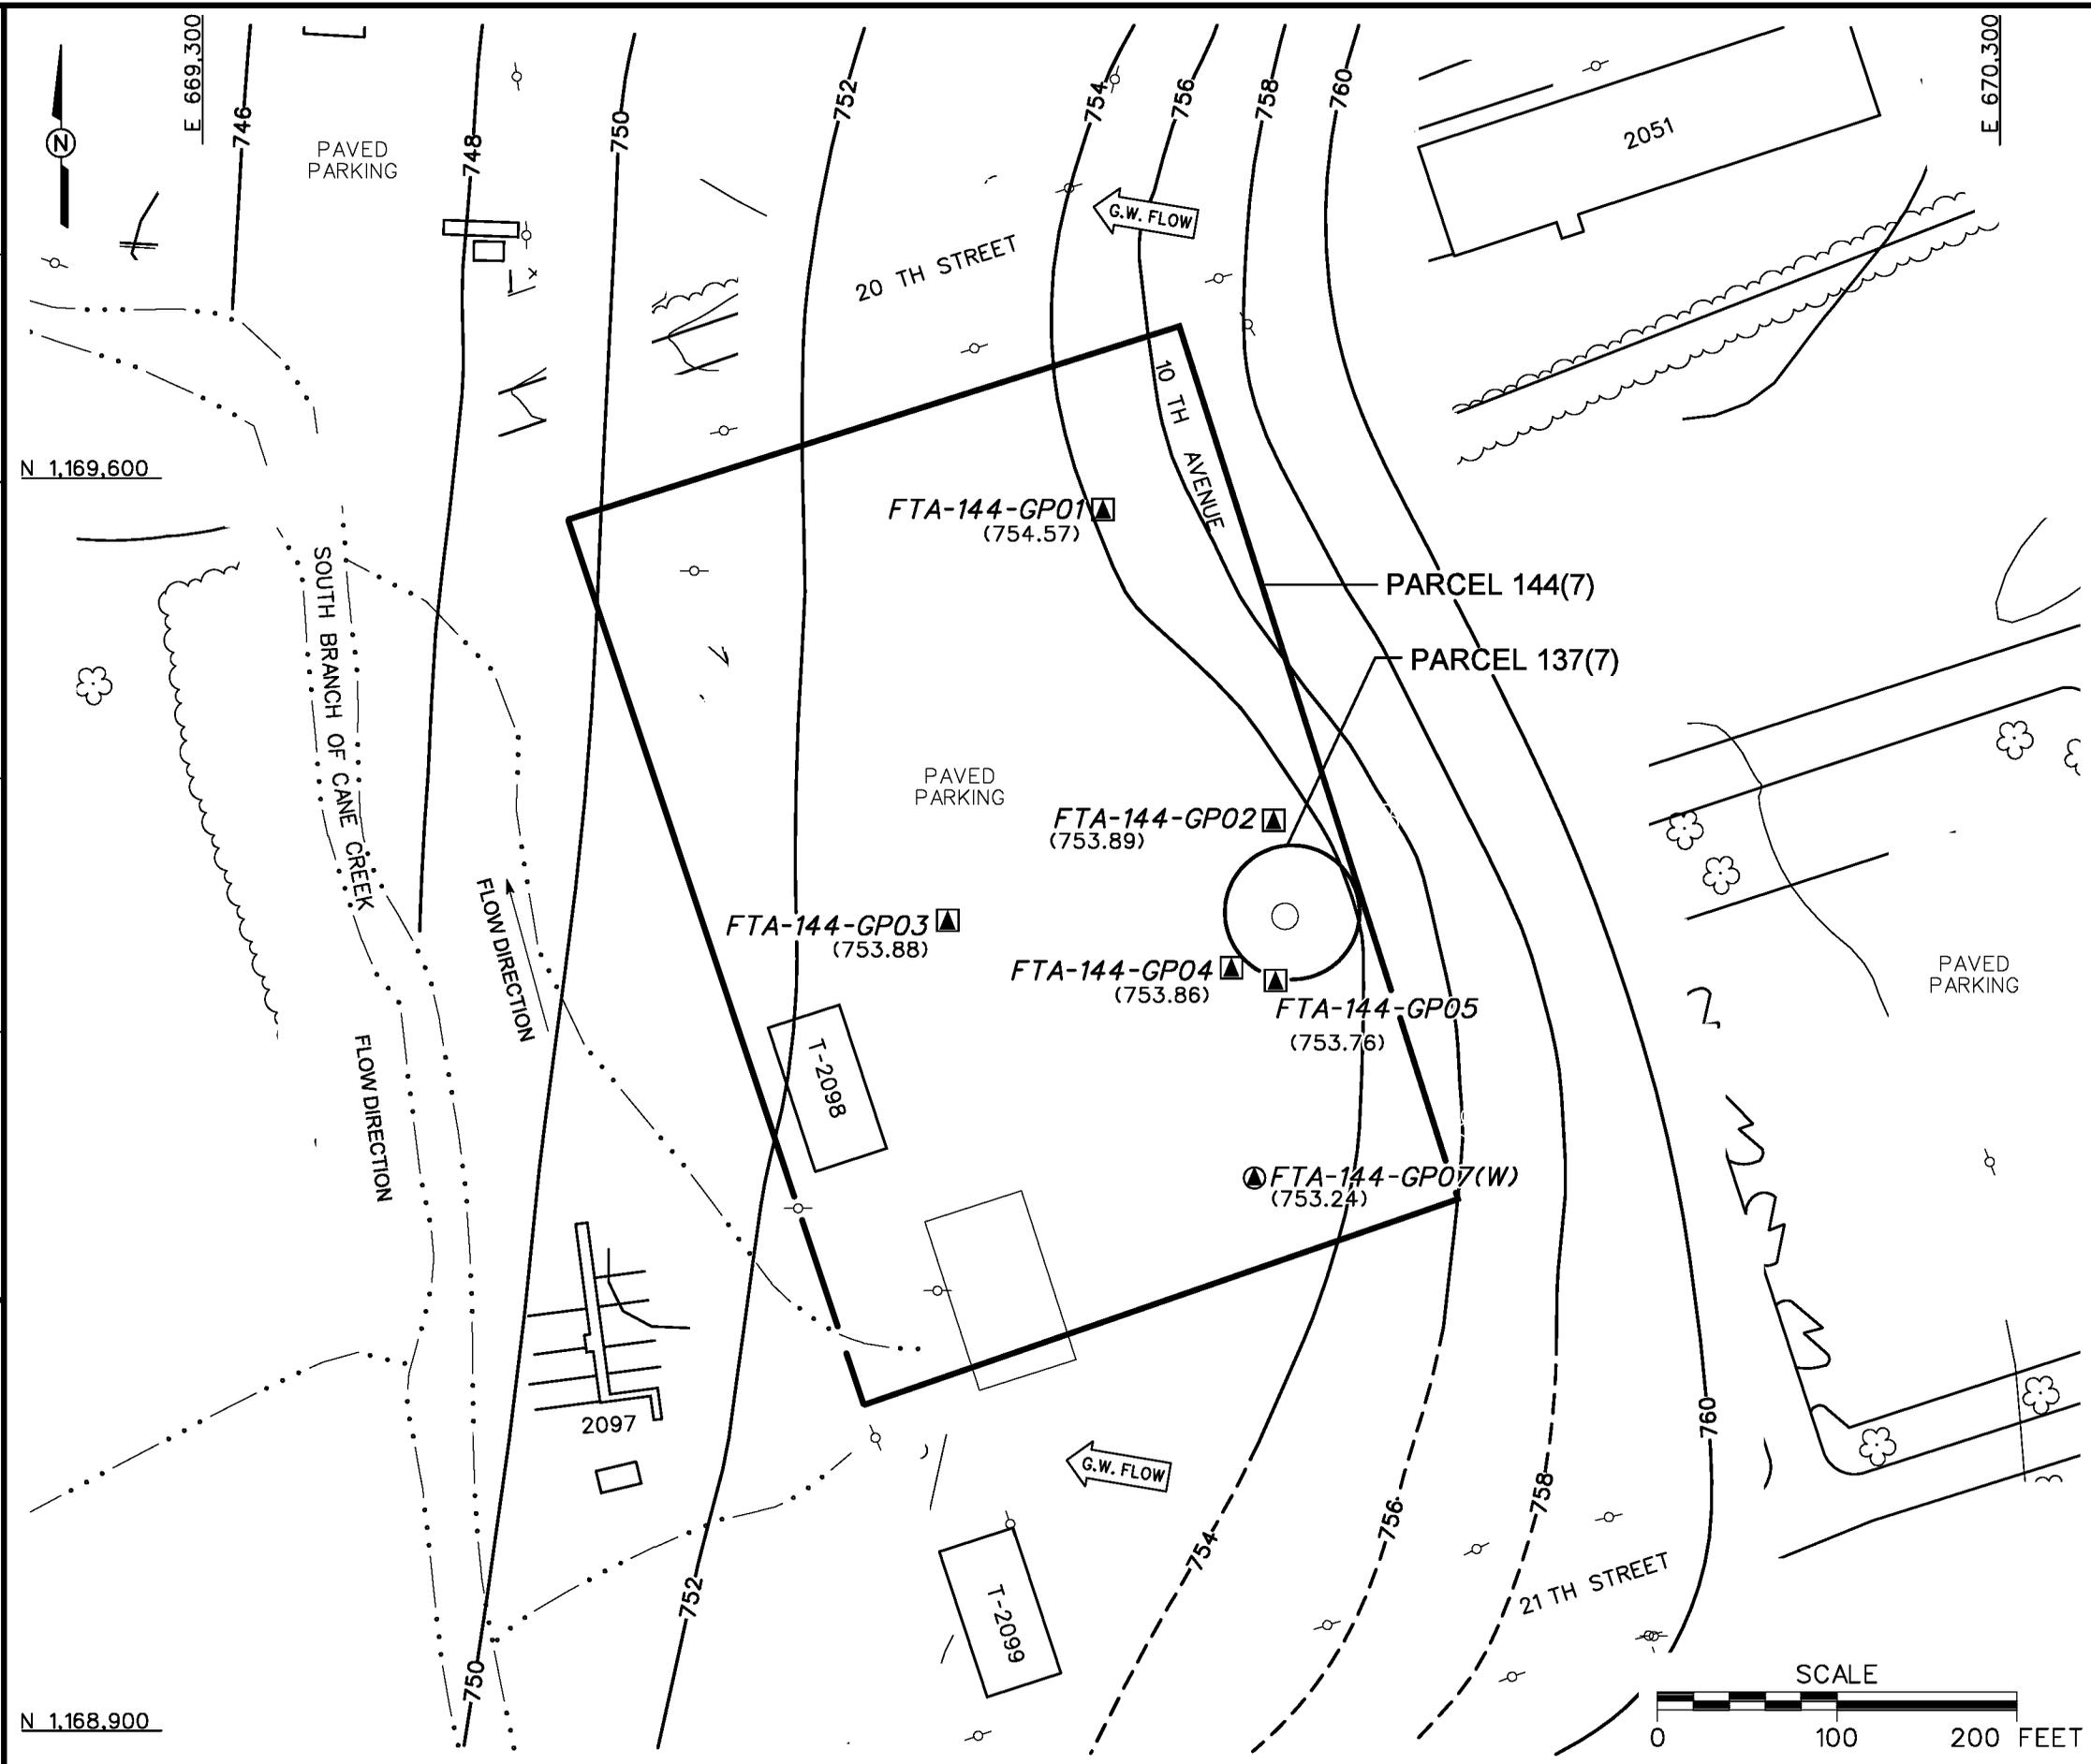

- LEGEND**
- UNIMPROVED ROADS AND PARKING
  - PAVED ROADS AND PARKING
  - BUILDING
  - TOPOGRAPHIC CONTOURS (CONTOUR INTERVAL - 5 FOOT)
  - GROUNDWATER ELEVATION CONTOUR (DASHED WHERE INFERRED)
  - GROUNDWATER ELEVATION (FT MSL) (MARCH 2000)
  - GROUNDWATER FLOW DIRECTION
  - TREES / TREELINE
  - PARCEL BOUNDARY
  - BRIDGE
  - CULVERT WITH HEADWALL
  - SURFACE DRAINAGE / CREEK
  - FENCE
  - UTILITY POLE
  - GROUNDWATER SAMPLE LOCATION
  - GROUNDWATER, SURFACE AND SUBSURFACE SOIL SAMPLE LOCATION

**FIGURE 4-3**  
**GROUNDWATER ELEVATION MAP**  
**FORMER MOTOR POOL AREA 2000**  
**PARCELS 144(7) AND 137(7)**

U. S. ARMY CORPS OF ENGINEERS  
 MOBILE DISTRICT  
 FORT McCLELLAN  
 CALHOUN COUNTY, ALABAMA  
 Contract No. DACA21-96-D-0018

