


DBILLING
 c:\cadd\design\774645es.526
 03/06/01 10:52:17 AM
 DRAWN BY: D. BILLINGSLEY
 DATE LAST REV.:
 ENGR. CHK. BY: S. MORAN
 DRAFT. CHCK. BY:
 PROJ. MGR.: J. YACOUB
 PROJ. NO.: 774645
 INITIATOR: J. REMO
 DWG. NO.: ...774645es.526

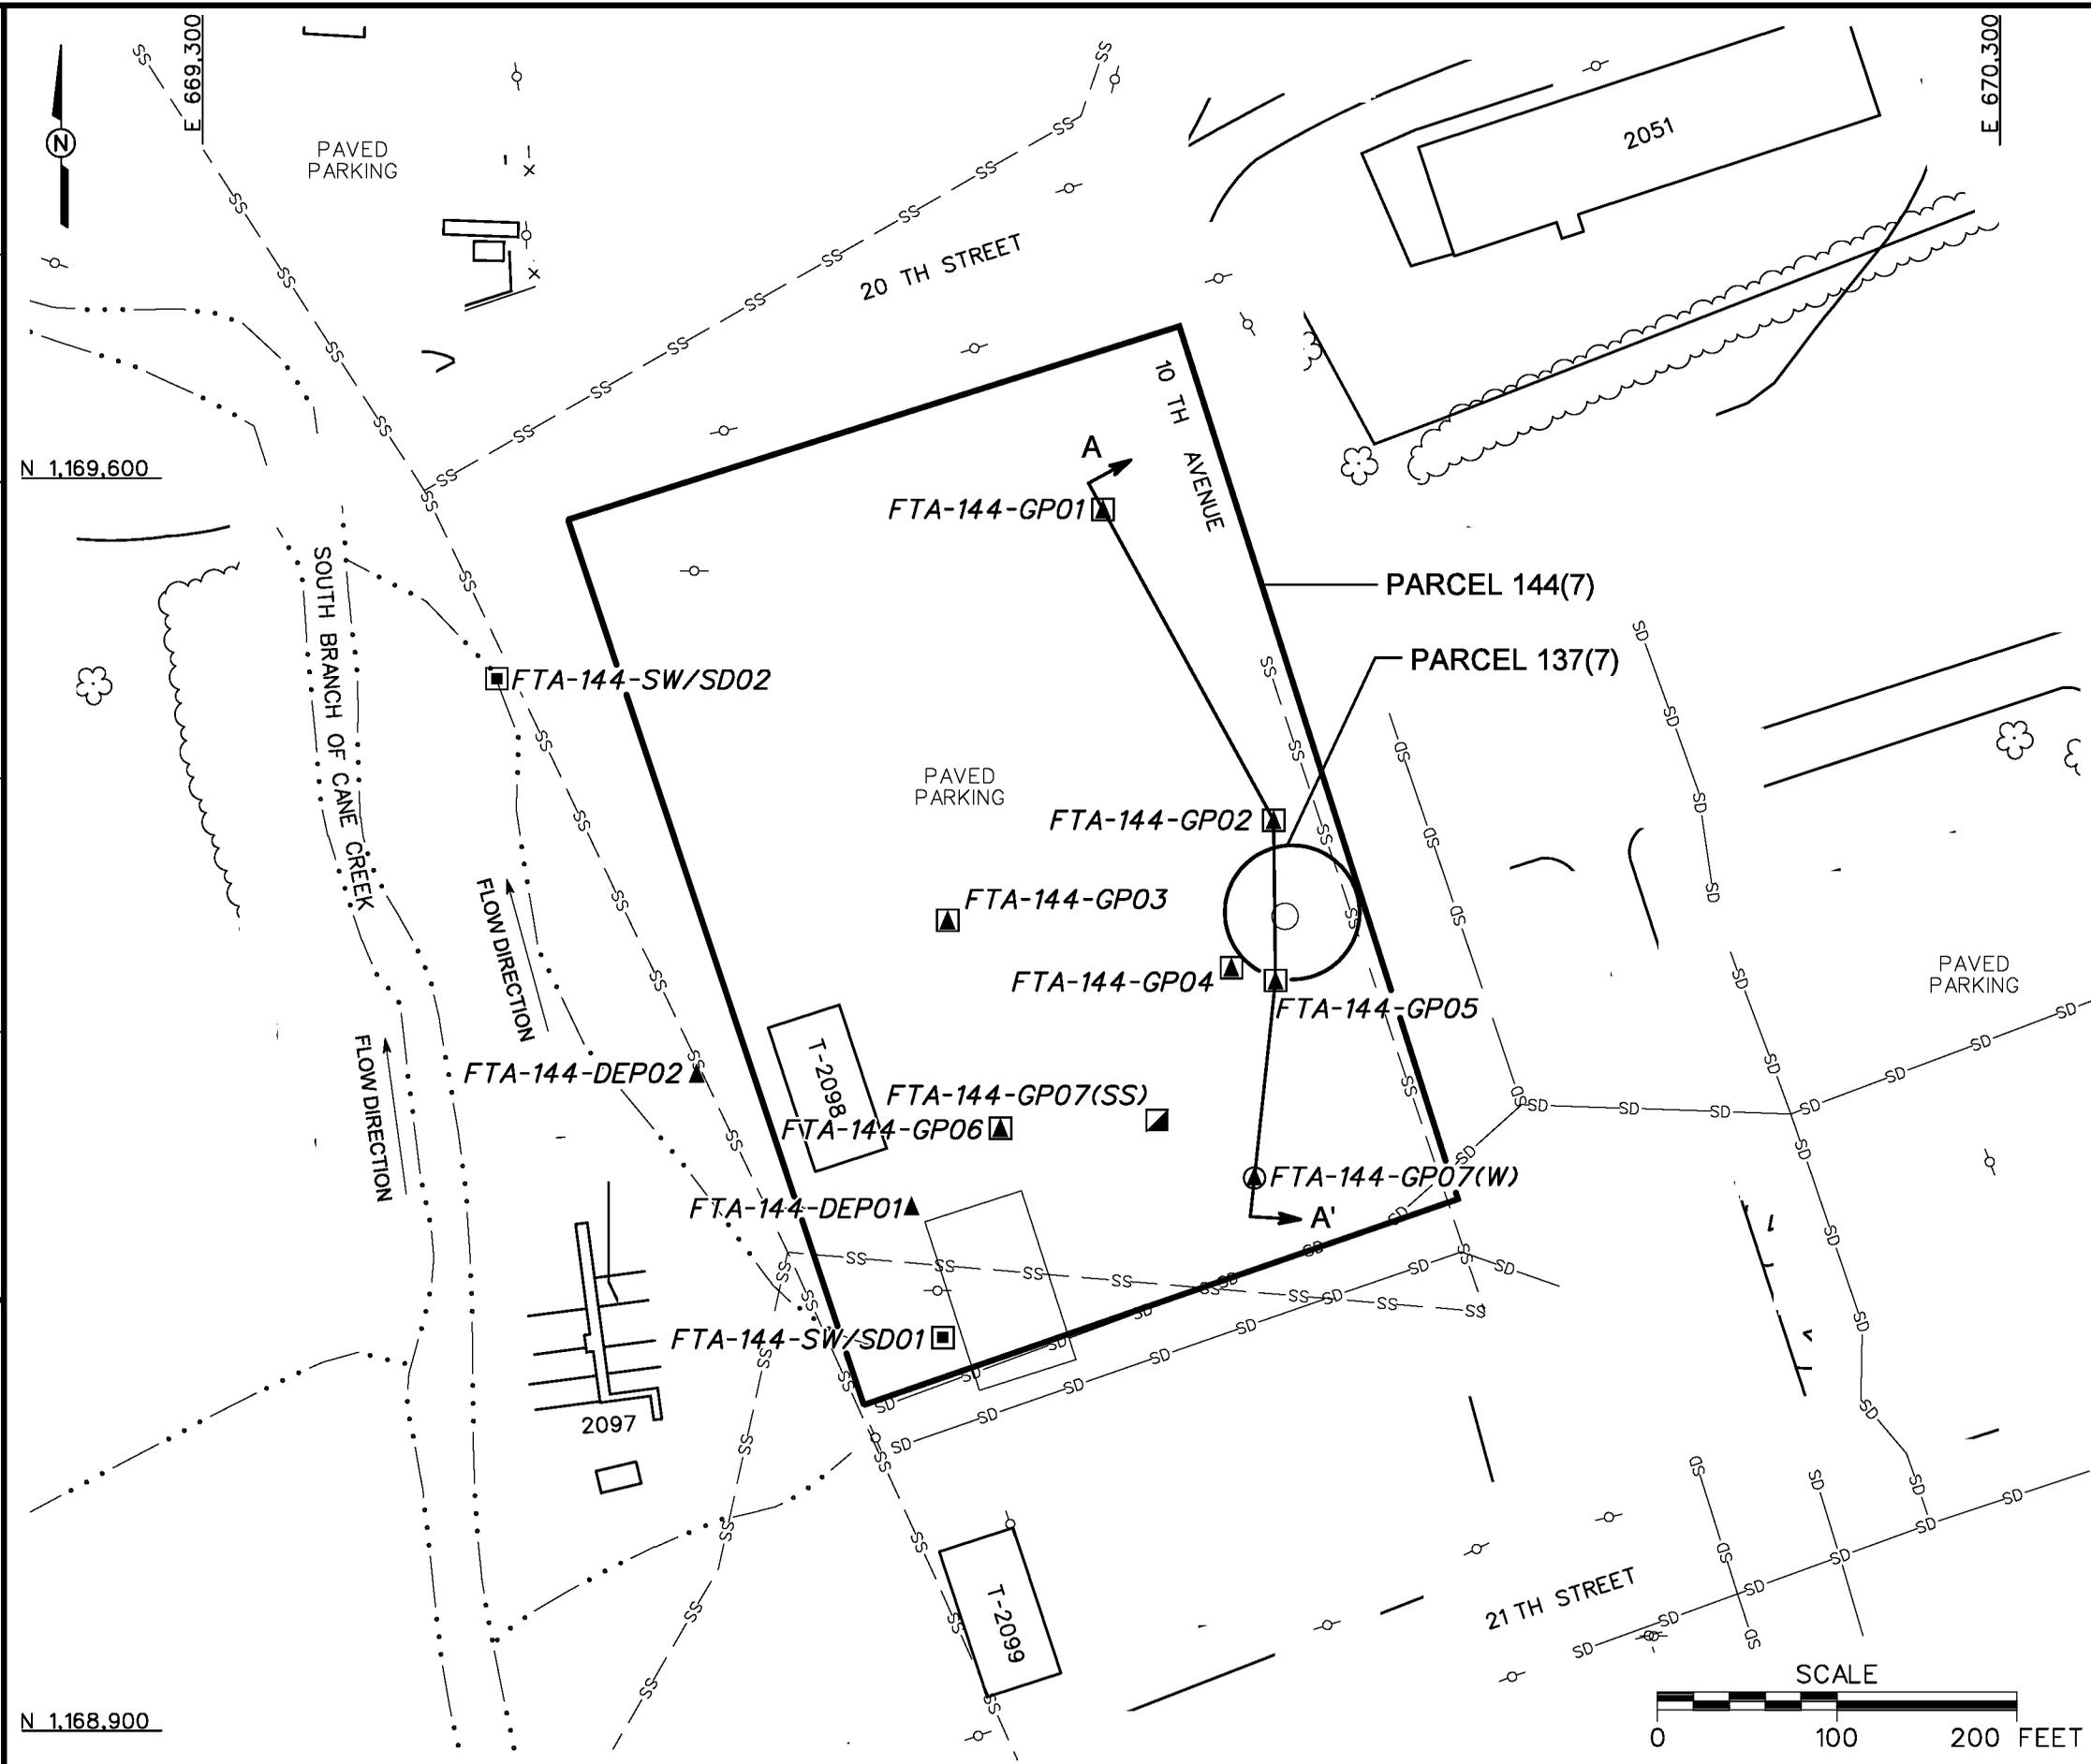

- LEGEND**
- UNIMPROVED ROADS AND PARKING
 - PAVED ROADS AND PARKING
 - BUILDING
 - TOPOGRAPHIC CONTOURS (CONTOUR INTERVAL - 25 FOOT)
 - TREES / TREELINE
 - PARCEL BOUNDARY
 - BRIDGE
 - CULVERT WITH HEADWALL
 - SURFACE DRAINAGE / CREEK
 - FENCE
 - UTILITY POLE
 - SANITARY SEWER LINE (SS)
 - STORM DRAINAGE LINE (SD)
 - GROUNDWATER SAMPLE LOCATION
 - SURFACE AND SUBSURFACE SOIL SAMPLE LOCATION
 - GROUNDWATER, SURFACE AND SUBSURFACE SOIL SAMPLE LOCATION
 - SURFACE WATER/SEDIMENT SAMPLE LOCATION
 - DEPOSITIONAL SOIL SAMPLE LOCATION
 - CROSS SECTION LOCATION (A, A')

FIGURE 3-2
SAMPLE LOCATION MAP
FORMER MOTOR POOL AREA 2000
PARCELS 144(7) AND 137(7)

U. S. ARMY CORPS OF ENGINEERS
 MOBILE DISTRICT
 FORT McCLELLAN
 CALHOUN COUNTY, ALABAMA
 Contract No. DACA21-96-D-0018

