
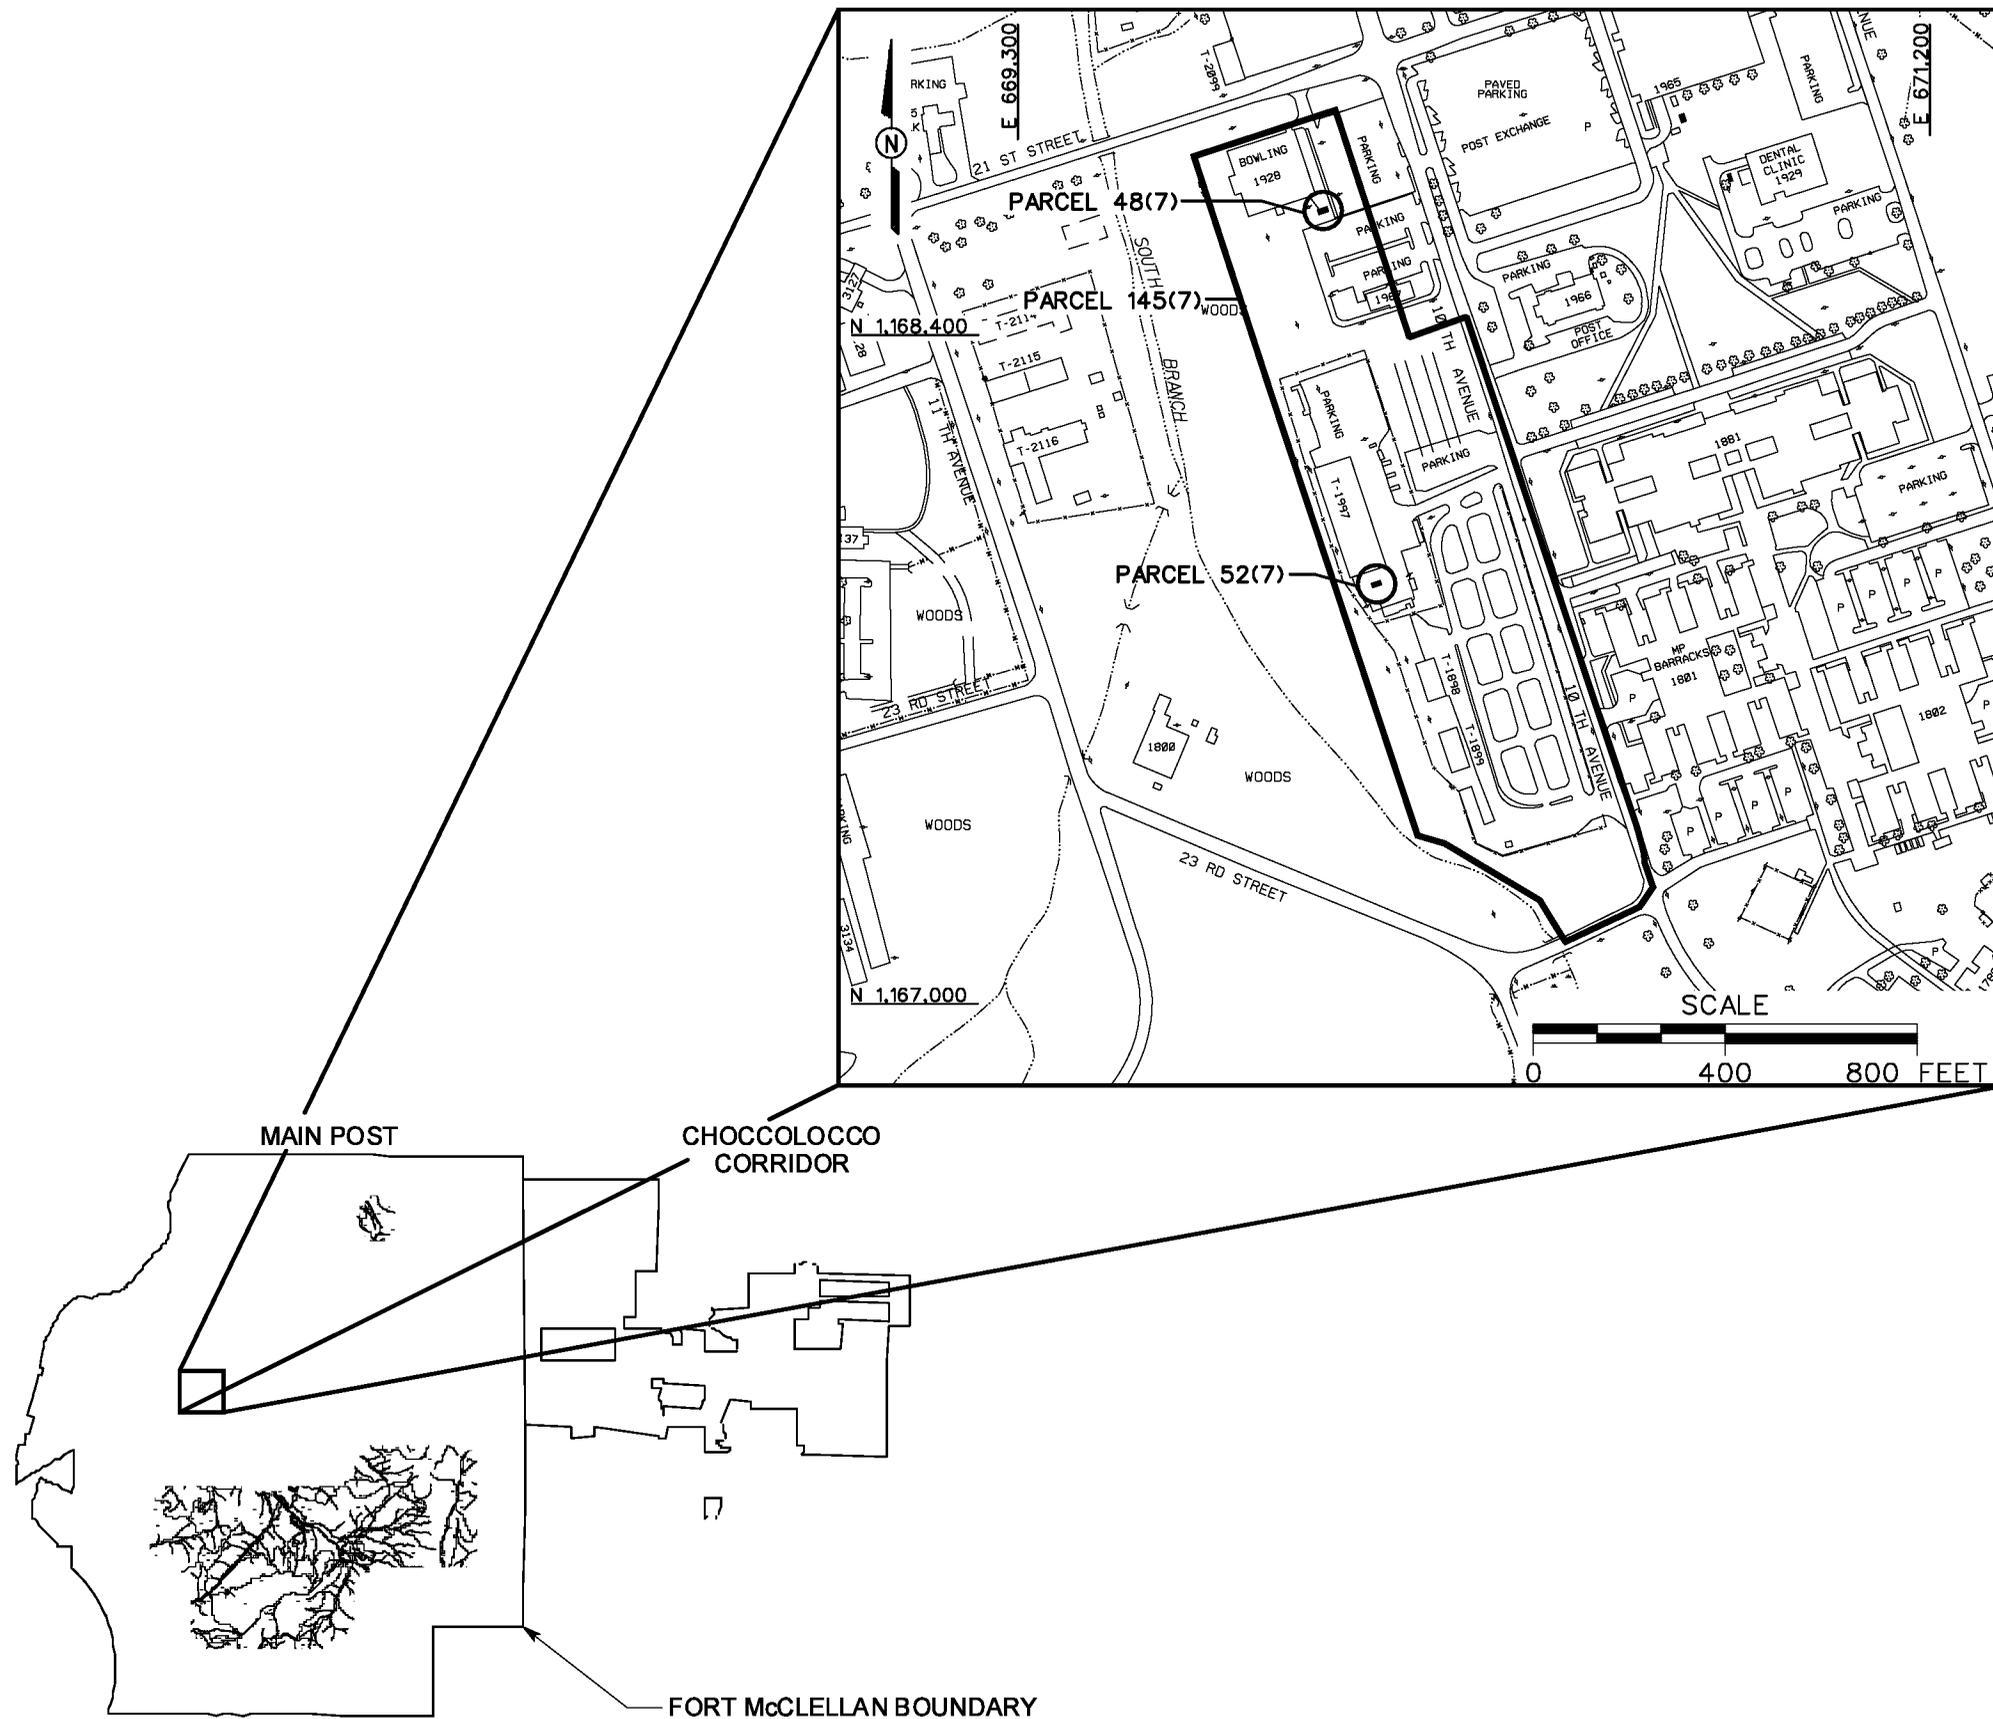
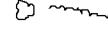
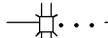
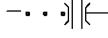


DWG. NO.: ...774645es.378  
 PROJ. NO.: 774645  
 INITIATOR: C. SHORT  
 PROJ. MGR.: J. YACOUB  
 DRAFT. CHCK. BY:  
 ENGR. CHCK. BY: J. JENKINS  
 STARTING DATE: 09/14/99  
 DATE LAST REV.:  
 DRAWN BY:  
 01/25/01  
 08:13:27  
 DBILLING  
 c:\cadd\design\774645es.378

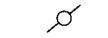

**LEGEND**

-  UNIMPROVED ROADS AND PARKING
-  PAVED ROADS AND PARKING
-  BUILDING
-  TREES / TREELINE
-  MARSH / WETLANDS
-  PARCEL BOUNDARY
-  BRIDGE
-  CULVERT WITH HEADWALL
-  SURFACE DRAINAGE / CREEK
-  MANMADE SURFACE DRAINAGE FEATURE
-  FENCE
-  RAILROAD
-  UTILITY POLE

**FIGURE 1-1**  
**SITE LOCATION MAP**  
**FORMER MOTOR POOL AREA**  
**1800/1900**  
**PARCELS 145(7), 52(7) AND THE**  
**UST AT THE BOWLING ALLEY**  
**BUILDING 1928, PARCEL 48(7)**

U. S. ARMY CORPS OF ENGINEERS  
 MOBILE DISTRICT  
 FORT McCLELLAN  
 CALHOUN COUNTY, ALABAMA  
 Contract No. DACA21-96-D-0018