


DWG. NO.: 774645es.344  
 PROJ. NO.: 774645  
 INITIATOR: C. SHORT  
 PROJ. MGR.: J. YACOUB  
 DRAFT. CHK. BY:  
 ENGR. CHK. BY: J. JENKINS  
 STARTING DATE: 06/24/99  
 DATE LAST REV.:  
 DRAWN BY: D. BILLINGSLEY  
 DRAWN BY:  
 02/12/01  
 09:46:31  
 DBILLING  
 c:\cadd\design\774645es.344

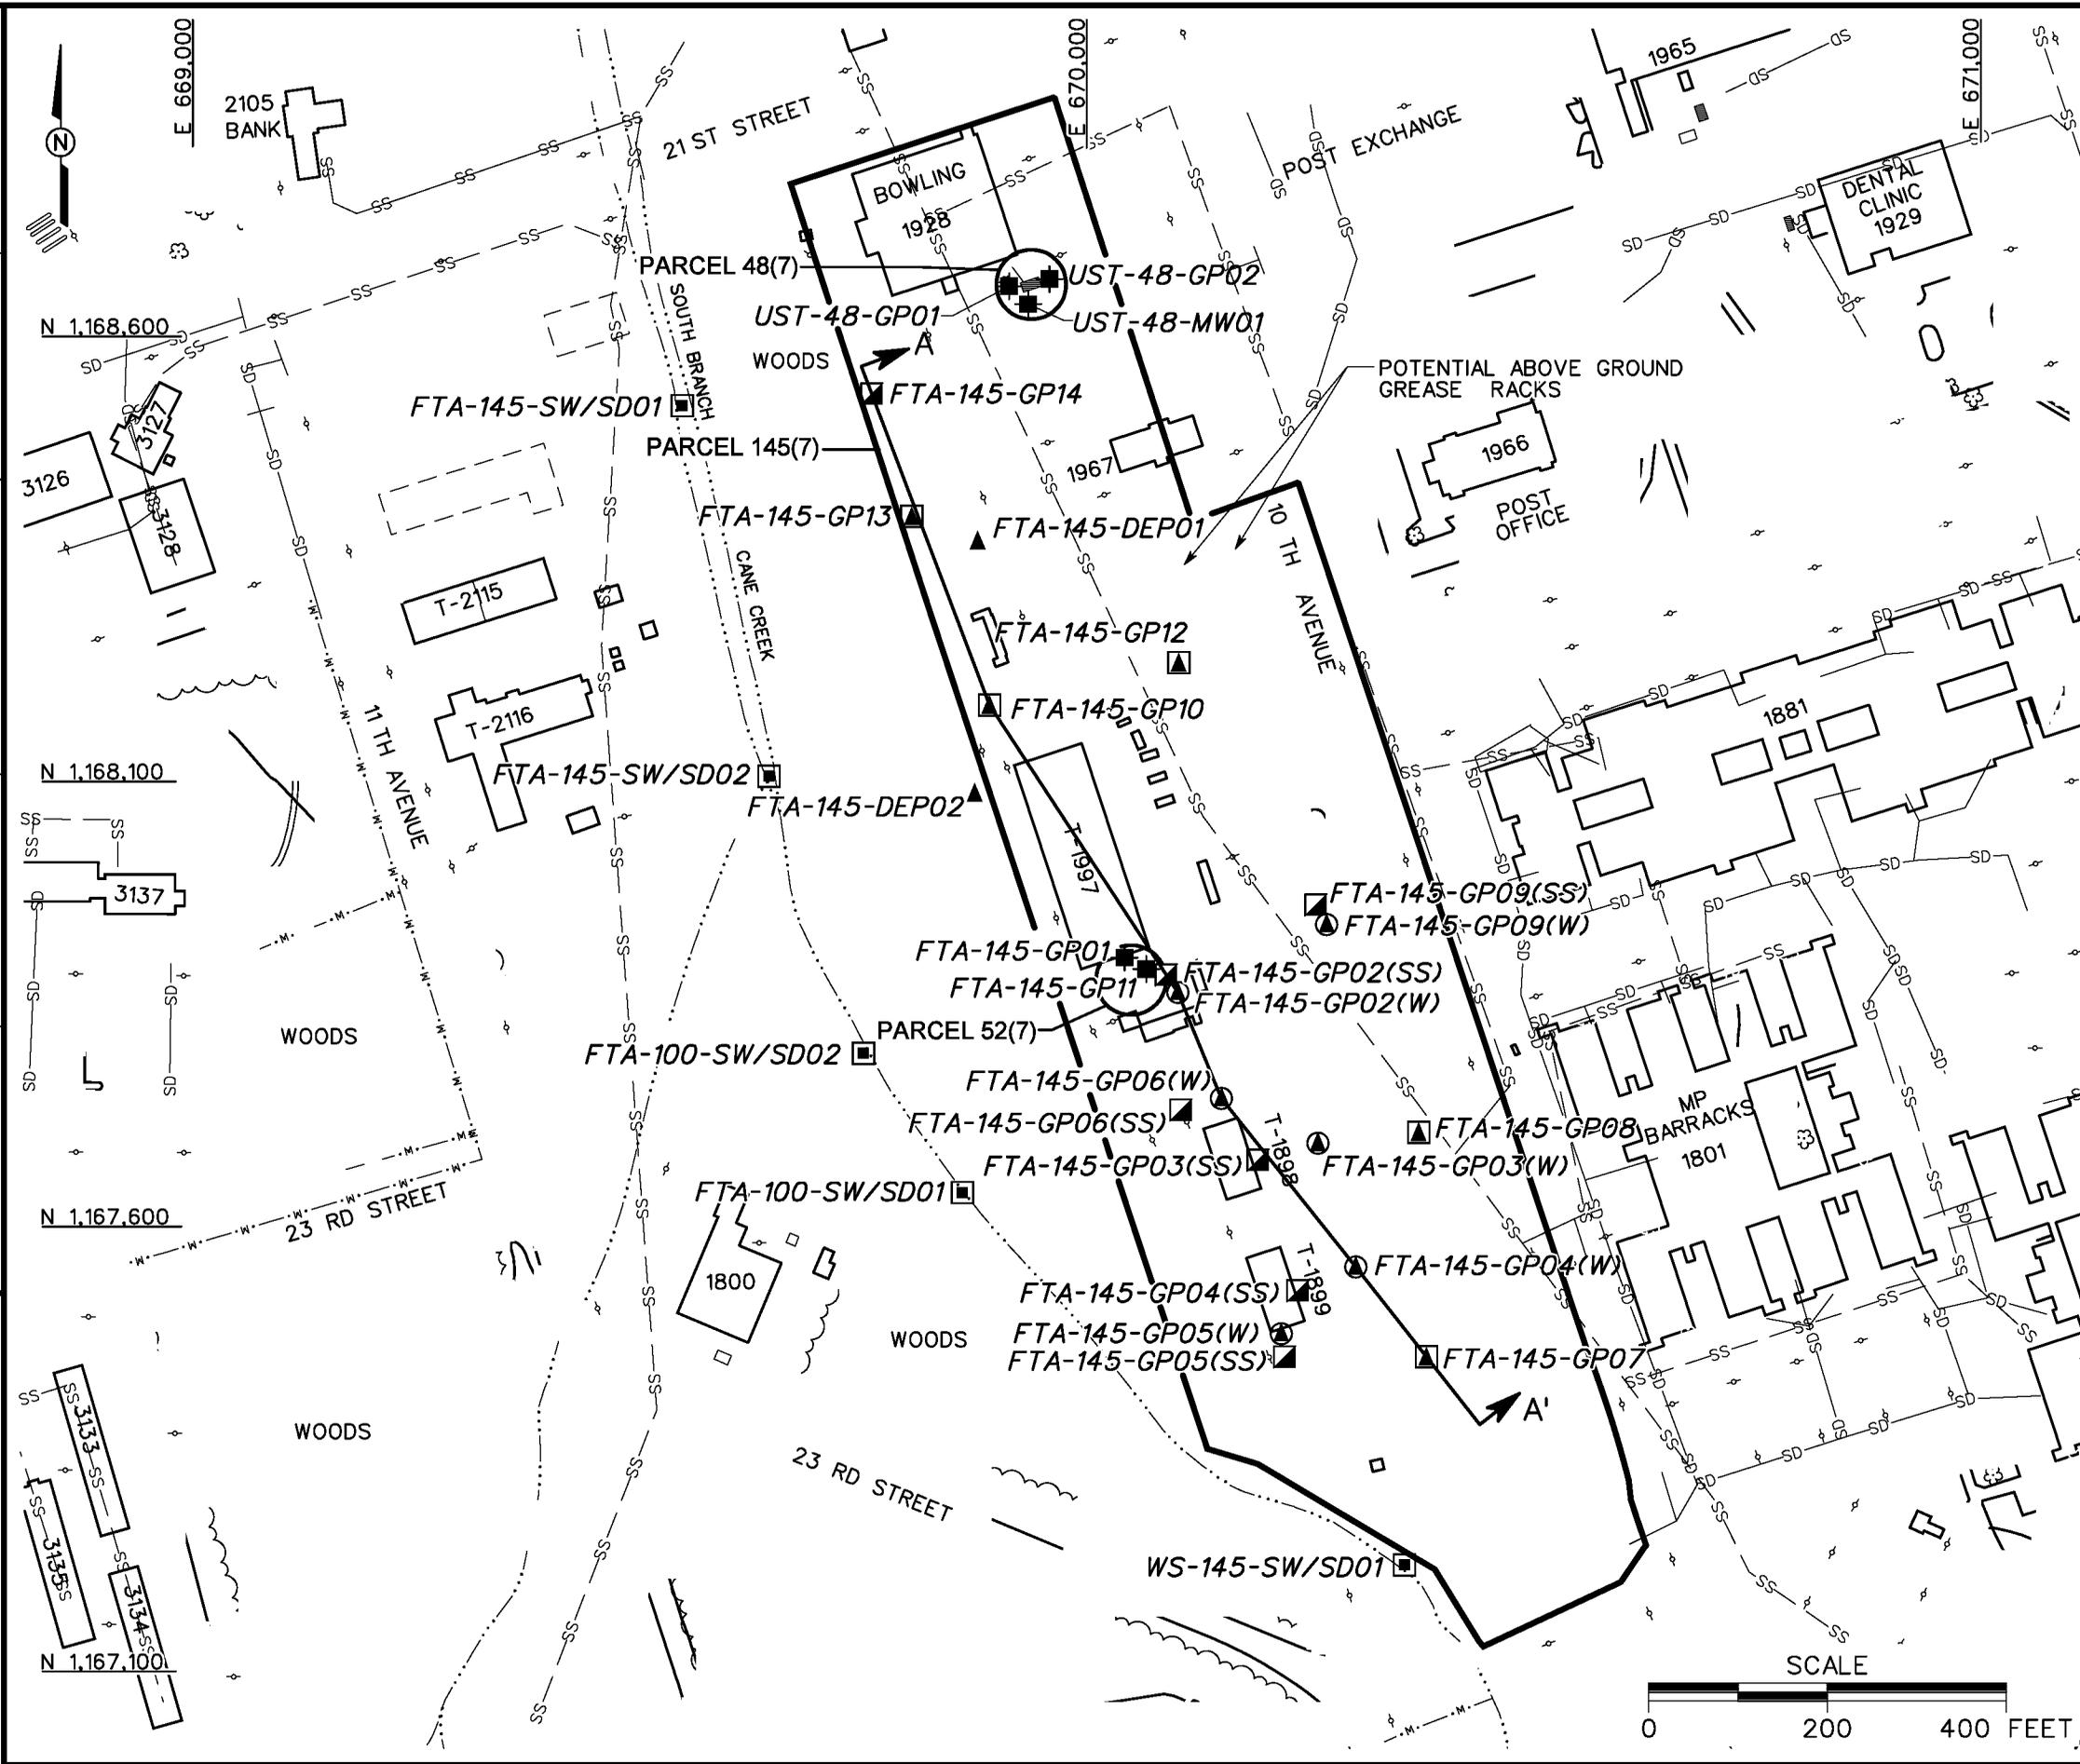

### LEGEND

- UNIMPROVED ROADS AND PARKING
- PAVED ROADS AND PARKING
- BUILDING
- TOPOGRAPHIC CONTOURS (CONTOUR INTERVAL - 25 FOOT)
- TREES / TREELINE
- MARSH / WETLANDS
- PARCEL BOUNDARY
- BRIDGE
- CULVERT WITH HEADWALL
- SURFACE DRAINAGE / CREEK
- MANMADE SURFACE DRAINAGE FEATURE
- FENCE
- RAILROAD
- UTILITY POLE
- SANITARY SEWER LINE
- STORM DRAINAGE LINE
- SURFACE WATER/SEDIMENT SAMPLE LOCATION
- GROUNDWATER SAMPLE LOCATION
- SURFACE AND SUBSURFACE SOIL SAMPLE LOCATION
- SUBSURFACE SOIL SAMPLE LOCATION
- SURFACE SOIL, SUBSURFACE SOIL AND WELL/GROUNDWATER SAMPLE LOCATION
- DEPOSITIONAL SOIL SAMPLE LOCATION
- CROSS SECTION LOCATION

**FIGURE 3-1**  
**SAMPLE LOCATION MAP**  
**FORMER MOTOR POOL AREA**  
**1800/1900**  
**PARCELS 145(7), 52(7) AND THE**  
**UST AT THE BOWLING ALLEY**  
**BUILDING 1928, PARCEL 48(7)**

U. S. ARMY CORPS OF ENGINEERS  
 MOBILE DISTRICT  
 FORT McCLELLAN  
 CALHOUN COUNTY, ALABAMA  
 Contract No. DACA21-96-D-0018

