


DWG. NO.: ... \774645es.401  
 PROJ. NO.: 774645  
 INITIATOR: J. JENKINS  
 PROJ. MGR.: J. YACOUB  
 DRAFT. CHECK. BY:  
 ENGR. CHECK. BY: J. JENKINS  
 DATE LAST REV.:  
 DRAWN BY:  
 STARTING DATE: 10/27/99  
 DRAWN BY: D. BILLINGSLEY  
 03/13/01  
 04:09:29 PM  
 c:\cadd\design\774645es.401

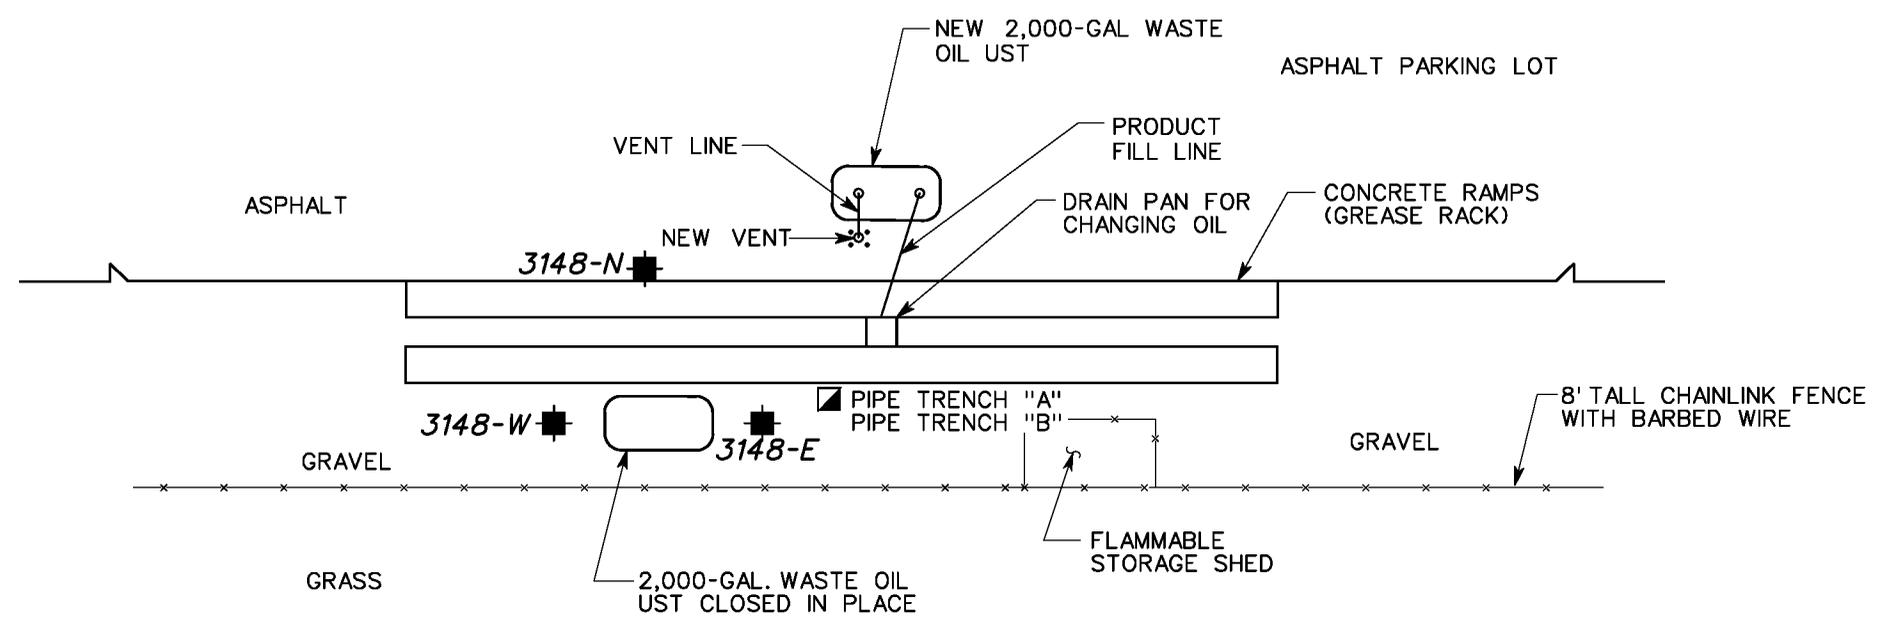

**LEGEND**

- EXISTING SURFACE AND SUBSURFACE SOIL SAMPLE
- EXISTING SUBSURFACE SOIL SAMPLE



**FIGURE 2-1**  
**CLOSED-IN-PLACE WASTE OIL UST**  
**SAMPLE LOCATIONS**  
**FORMER MOTOR POOL AREA 3100,**  
**23RD STREET**  
**PARCELS 147(7), 27(7), 28(7),**  
**AND 72(7)**

U. S. ARMY CORPS OF ENGINEERS  
 MOBILE DISTRICT  
 FORT McCLELLAN  
 CALHOUN COUNTY, ALABAMA  
 Contract No. DACA21-96-D-0018

SOURCE: BRAUN INTERTEC CORPORATION REPORT  
 "UST CLOSURE, SITE ASSESSMENT REPORT,  
 FORT McCLELLAN BLDG. 3148, ANNISTON,  
 ALABAMA (15)", JANUARY 1995.

