


DWG. NO.: ...774645es.300
 PROJ. NO.: 774645
 INITIATOR: C. SHORT
 PROJ. MGR.: J. YACOUB
 DRAFT. CHK. BY:
 ENGR. CHK. BY: J. JENKINS
 STARTING DATE: 07/08/99
 DATE LAST REV.:
 DRAWN BY: D. BILLINGSLEY
 03/02/01
 09:56:51 AM
 DBILLING
 c:\cadd\design\774645es.300

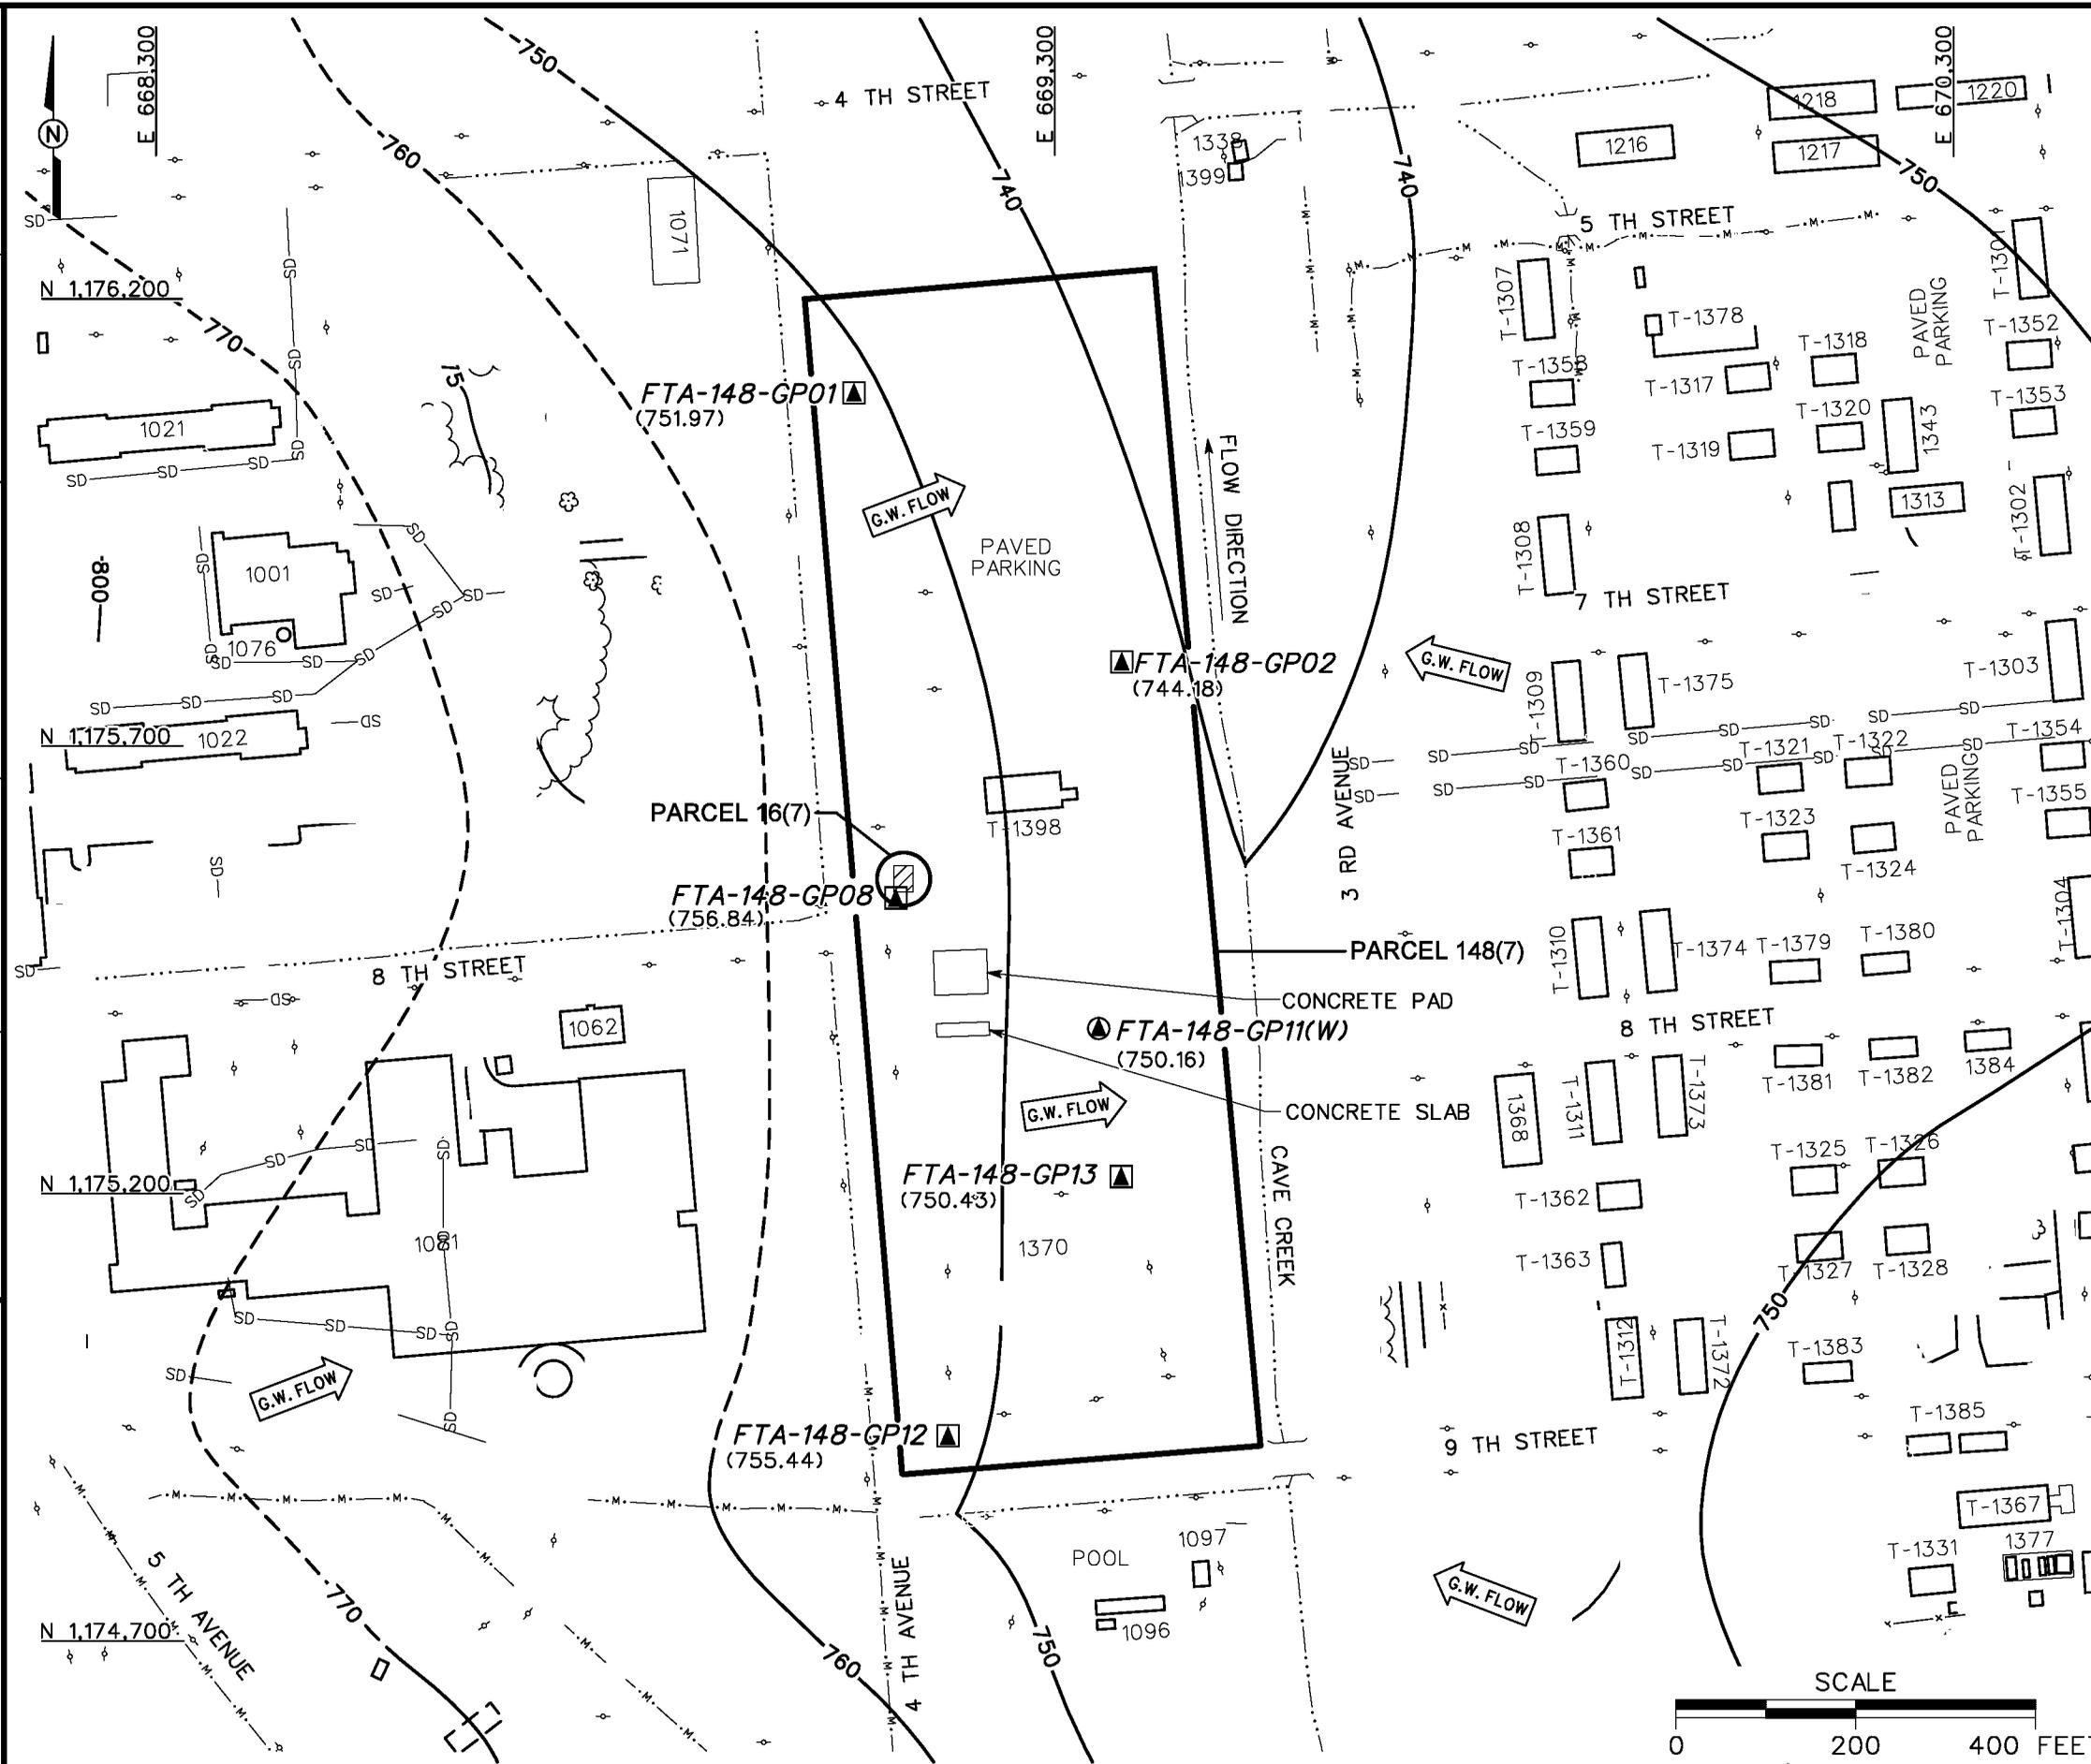

- LEGEND**
- UNIMPROVED ROADS AND PARKING
 - PAVED ROADS AND PARKING
 - BUILDING
 - TOPOGRAPHIC CONTOURS (CONTOUR INTERVAL - 25 FOOT)
 - GROUNDWATER ELEVATION CONTOUR (DASHED WHERE INFERRED)
 - (750.16) GROUNDWATER ELEVATION (FT MSL) (MARCH 14, 2000)
 - G.W. FLOW
 - TREES / TREELINE
 - PARCEL BOUNDARY
 - SURFACE DRAINAGE / CREEK
 - MANMADE SURFACE DRAINAGE FEATURE
 - FENCE
 - UTILITY POLE
 - SANITARY SEWER LINE
 - STORM DRAINAGE LINE
 - GROUNDWATER SAMPLE LOCATION
 - GROUNDWATER, SURFACE AND SUBSURFACE SOIL SAMPLE LOCATION

FIGURE 4-3
GROUNDWATER ELEVATION MAP
FORMER MOTOR POOL AREA 1300,
4th AVENUE
PARCELS 148(7) AND 16(7)

U. S. ARMY CORPS OF ENGINEERS
 MOBILE DISTRICT
 FORT McCLELLAN
 CALHOUN COUNTY, ALABAMA
 Contract No. DACA21-96-D-0018

