


DWG. NO.: ...774645es.357  
 PROJ. NO.: 774645  
 INITIATOR: C. SHORT  
 PROJ. MGR.: J. YACOUB  
 DRAFT. CHCK. BY:  
 ENGR. CHCK. BY: J. JENKINS  
 STARTING DATE: 09/01/99  
 DATE LAST REV.:  
 DRAWN BY: D. BILLINGSLEY  
 02/21/01  
 08:48:04 AM  
 DBILLING  
 c:\cadd\design\774645es.357

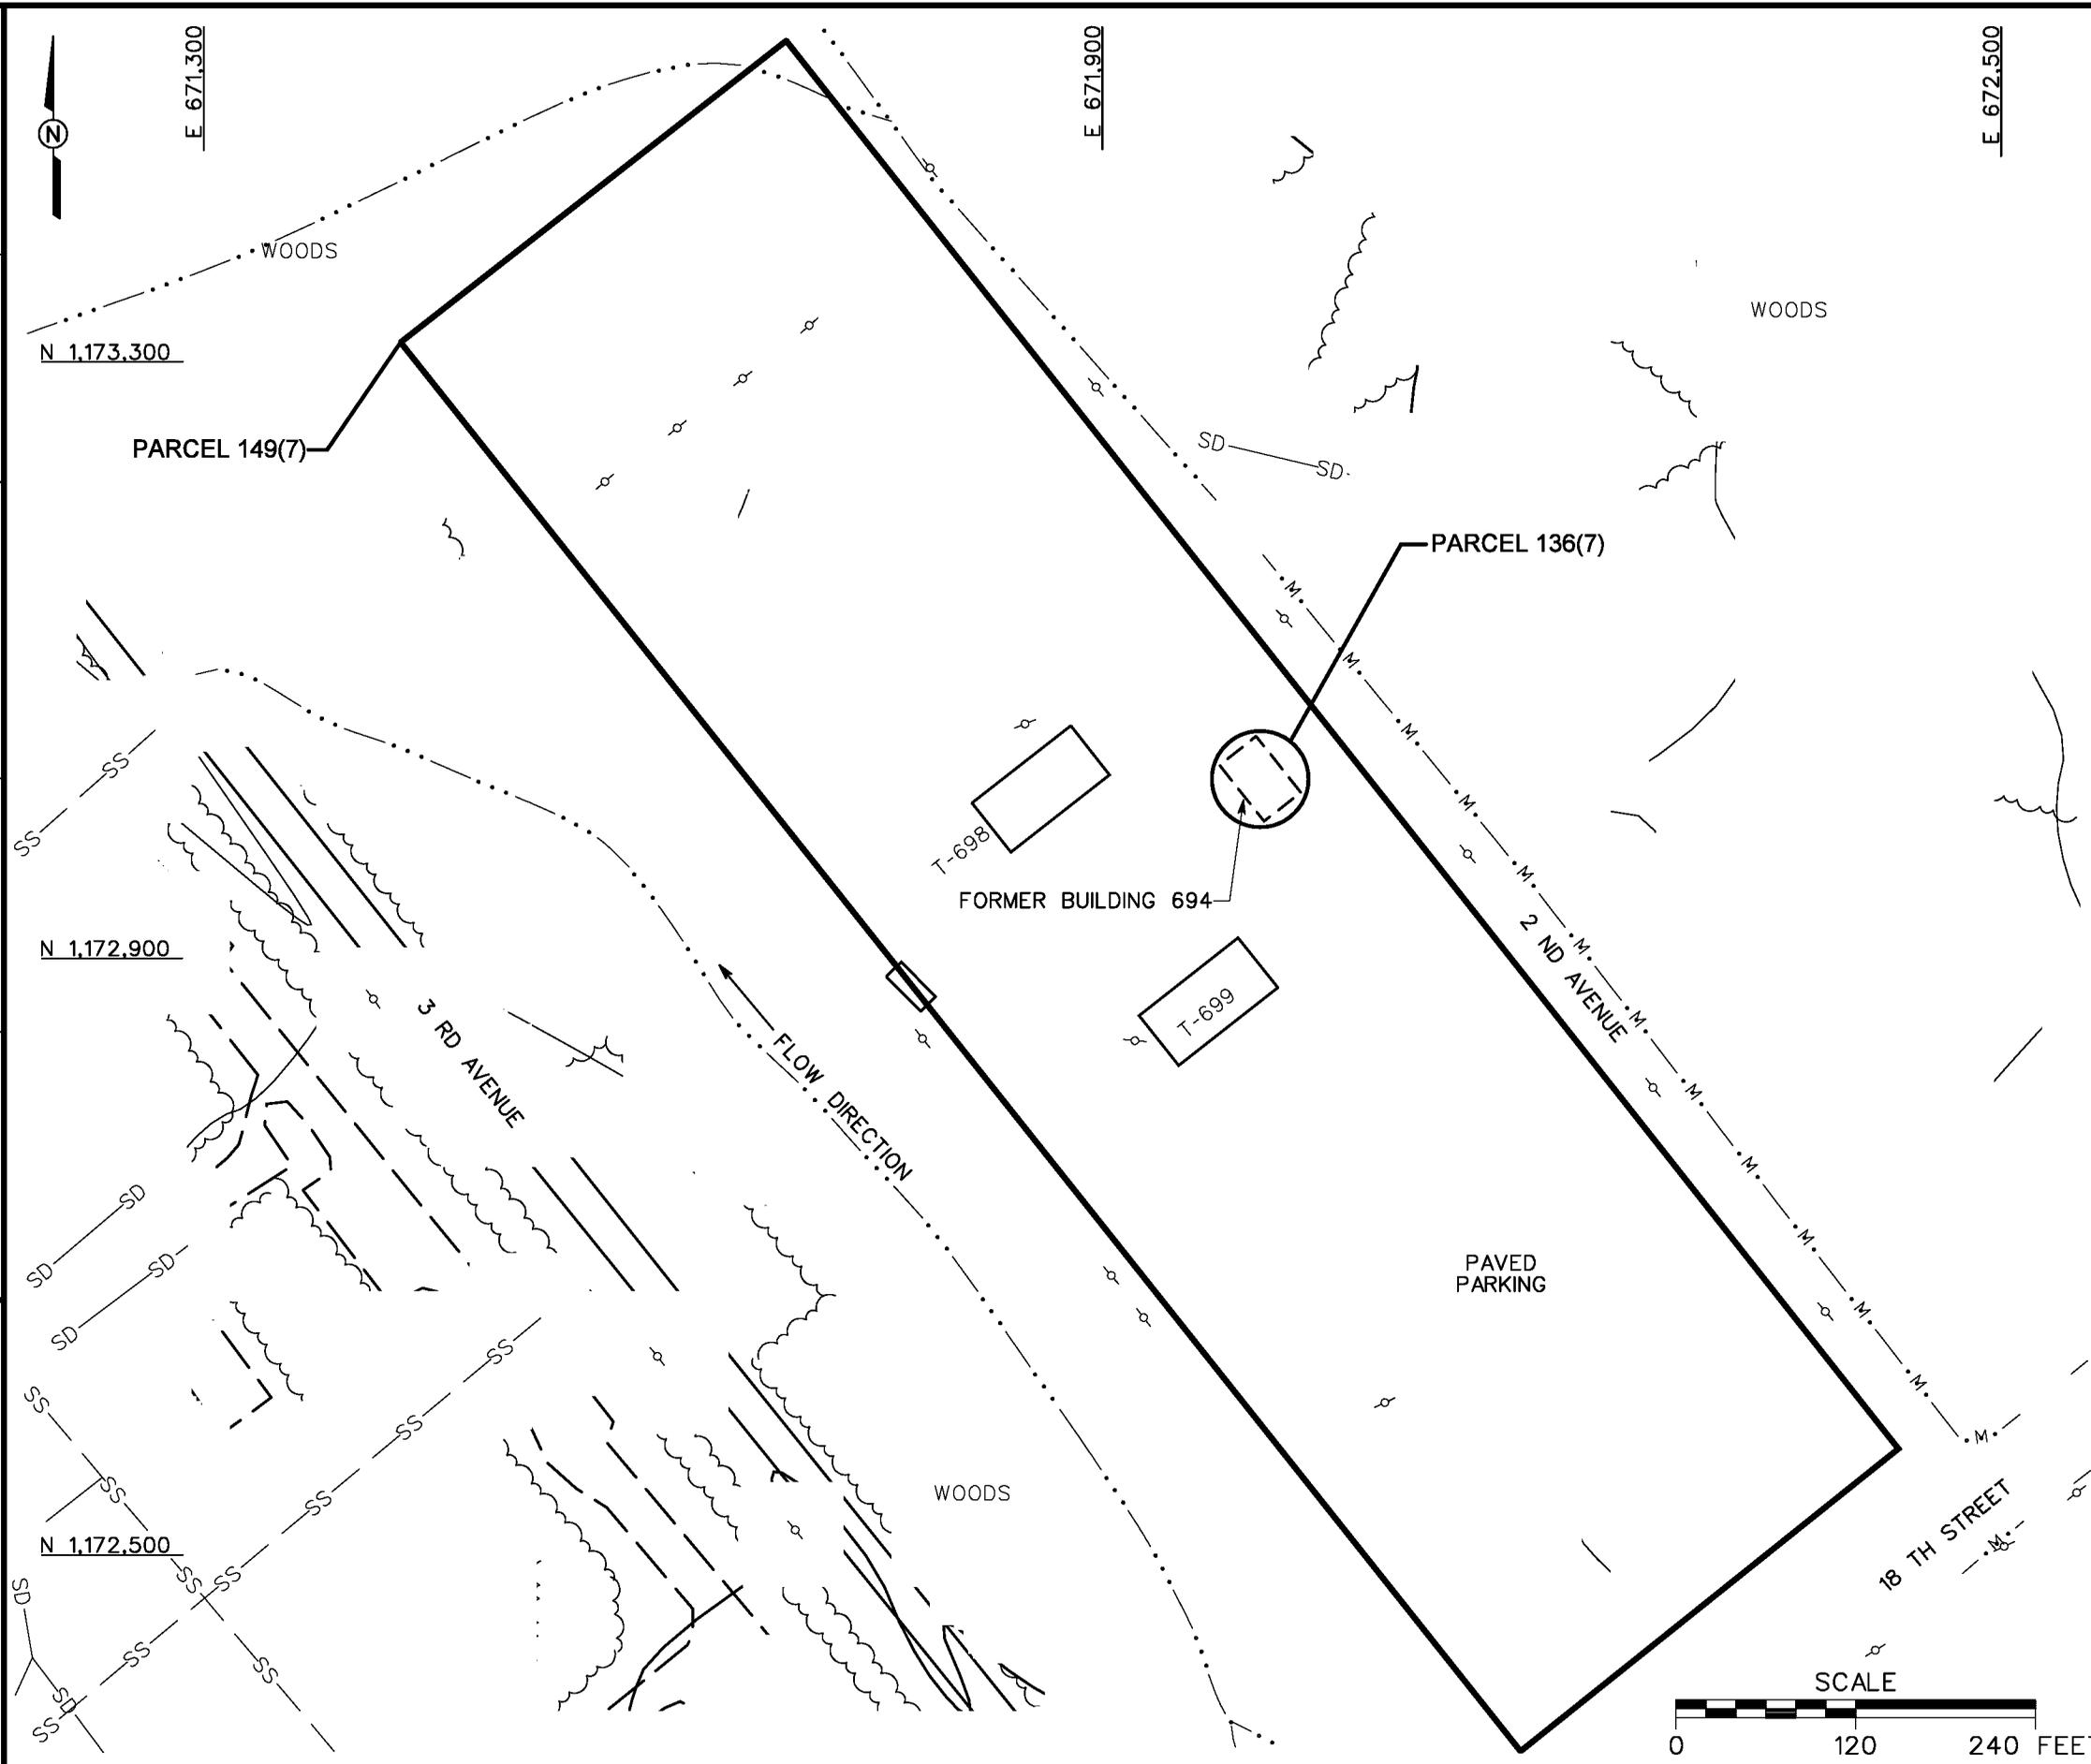

- LEGEND**
- UNIMPROVED ROADS AND PARKING
  - PAVED ROADS AND PARKING
  - BUILDING
  - TOPOGRAPHIC CONTOURS (CONTOUR INTERVAL - 5 FOOT)
  - TREES / TREELINE
  - PARCEL BOUNDARY
  - SURFACE DRAINAGE / CREEK
  - MANMADE SURFACE DRAINAGE FEATURE
  - FENCE
  - UTILITY POLE
  - SANITARY SEWER LINE
  - STORM DRAINAGE LINE

**FIGURE 1-2**  
**SITE MAP**  
**FORMER MOTOR POOL AREA 600**  
**PARCELS 149(7) AND 136(7)**

U. S. ARMY CORPS OF ENGINEERS  
 MOBILE DISTRICT  
 FORT McCLELLAN  
 CALHOUN COUNTY, ALABAMA  
 Contract No. DACA21-96-D-0018

