


DWG. NO.: ...774645es.292
 PROJ. NO.: 774645
 INITIATOR: M. MAKI
 PROJ. MGR.: J. YACOUB
 DRAFT. CHCK. BY:
 ENGR. CHCK. BY: M. MAKI
 STARTING DATE: 06/01/99
 DATE LAST REV.:
 DRAWN BY: D. BILLINGSLEY
 02/21/01
 08:49:57 AM
 DBILLING
 c:\cadd\design\774645es.292

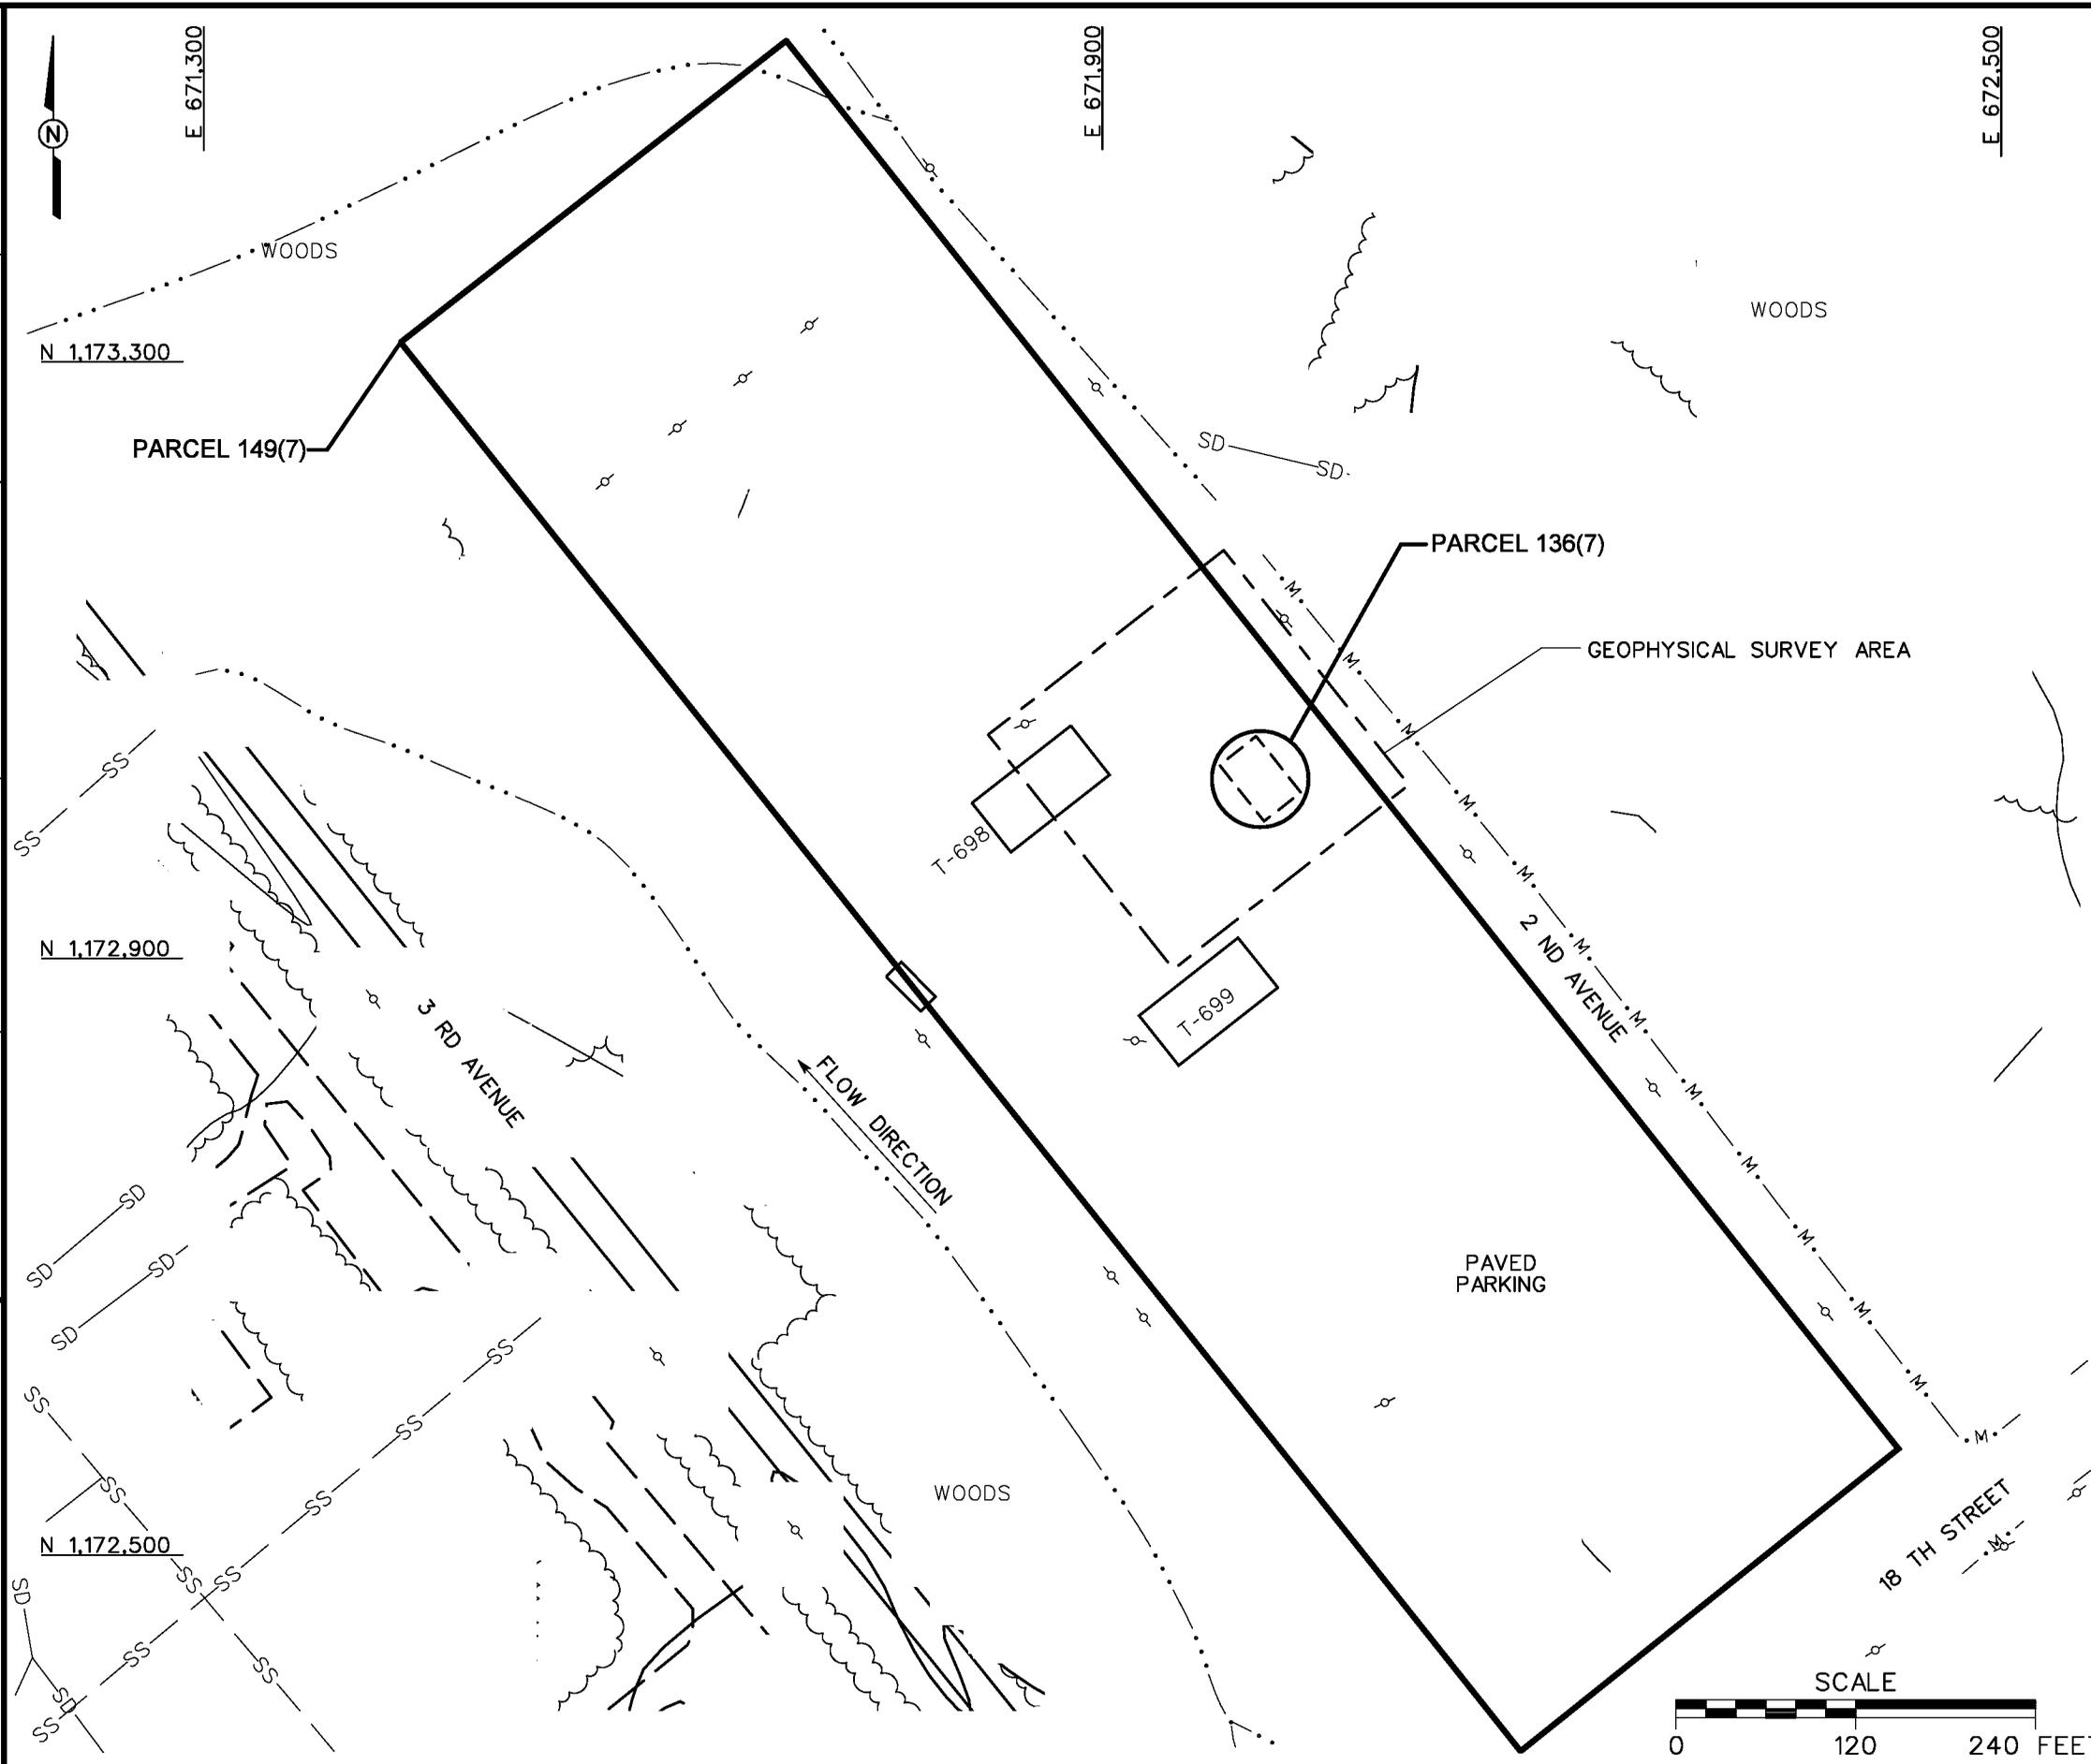

- LEGEND**
- UNIMPROVED ROADS AND PARKING
 - PAVED ROADS AND PARKING
 - BUILDING
 - TOPOGRAPHIC CONTOURS
 - TREES / TREELINE
 - PARCEL BOUNDARY
 - EXTENT OF GEOPHYSICAL SURVEY
 - SURFACE DRAINAGE / CREEK
 - MANMADE SURFACE DRAINAGE FEATURE
 - FENCE
 - UTILITY POLE
 - SANITARY SEWER LINE
 - STORM DRAINAGE LINE

FIGURE 3-1
SITE MAP
EXTENT OF GEOPHYSICAL SURVEY
AREA
FORMER MOTOR POOL AREA 600
PARCELS 149(7) AND 136(7)

U. S. ARMY CORPS OF ENGINEERS
 MOBILE DISTRICT
 FORT McCLELLAN
 CALHOUN COUNTY, ALABAMA
 Contract No. DACA21-96-D-0018

