


DWG. NO.: ...774645es.475
 PROJ. NO.: 774645
 INITIATOR: T. WINTON
 PROJ. MGR.: J. YACOUB
 DRAFT. CHK. BY:
 ENGR. CHK. BY: J. JENKINS
 STARTING DATE: 03/02/00
 DATE LAST REV.:
 DRAWN BY: D. BILLINGSLEY
 03/06/01
 09:48:46 AM
 c:\cadd\design\774645es.475

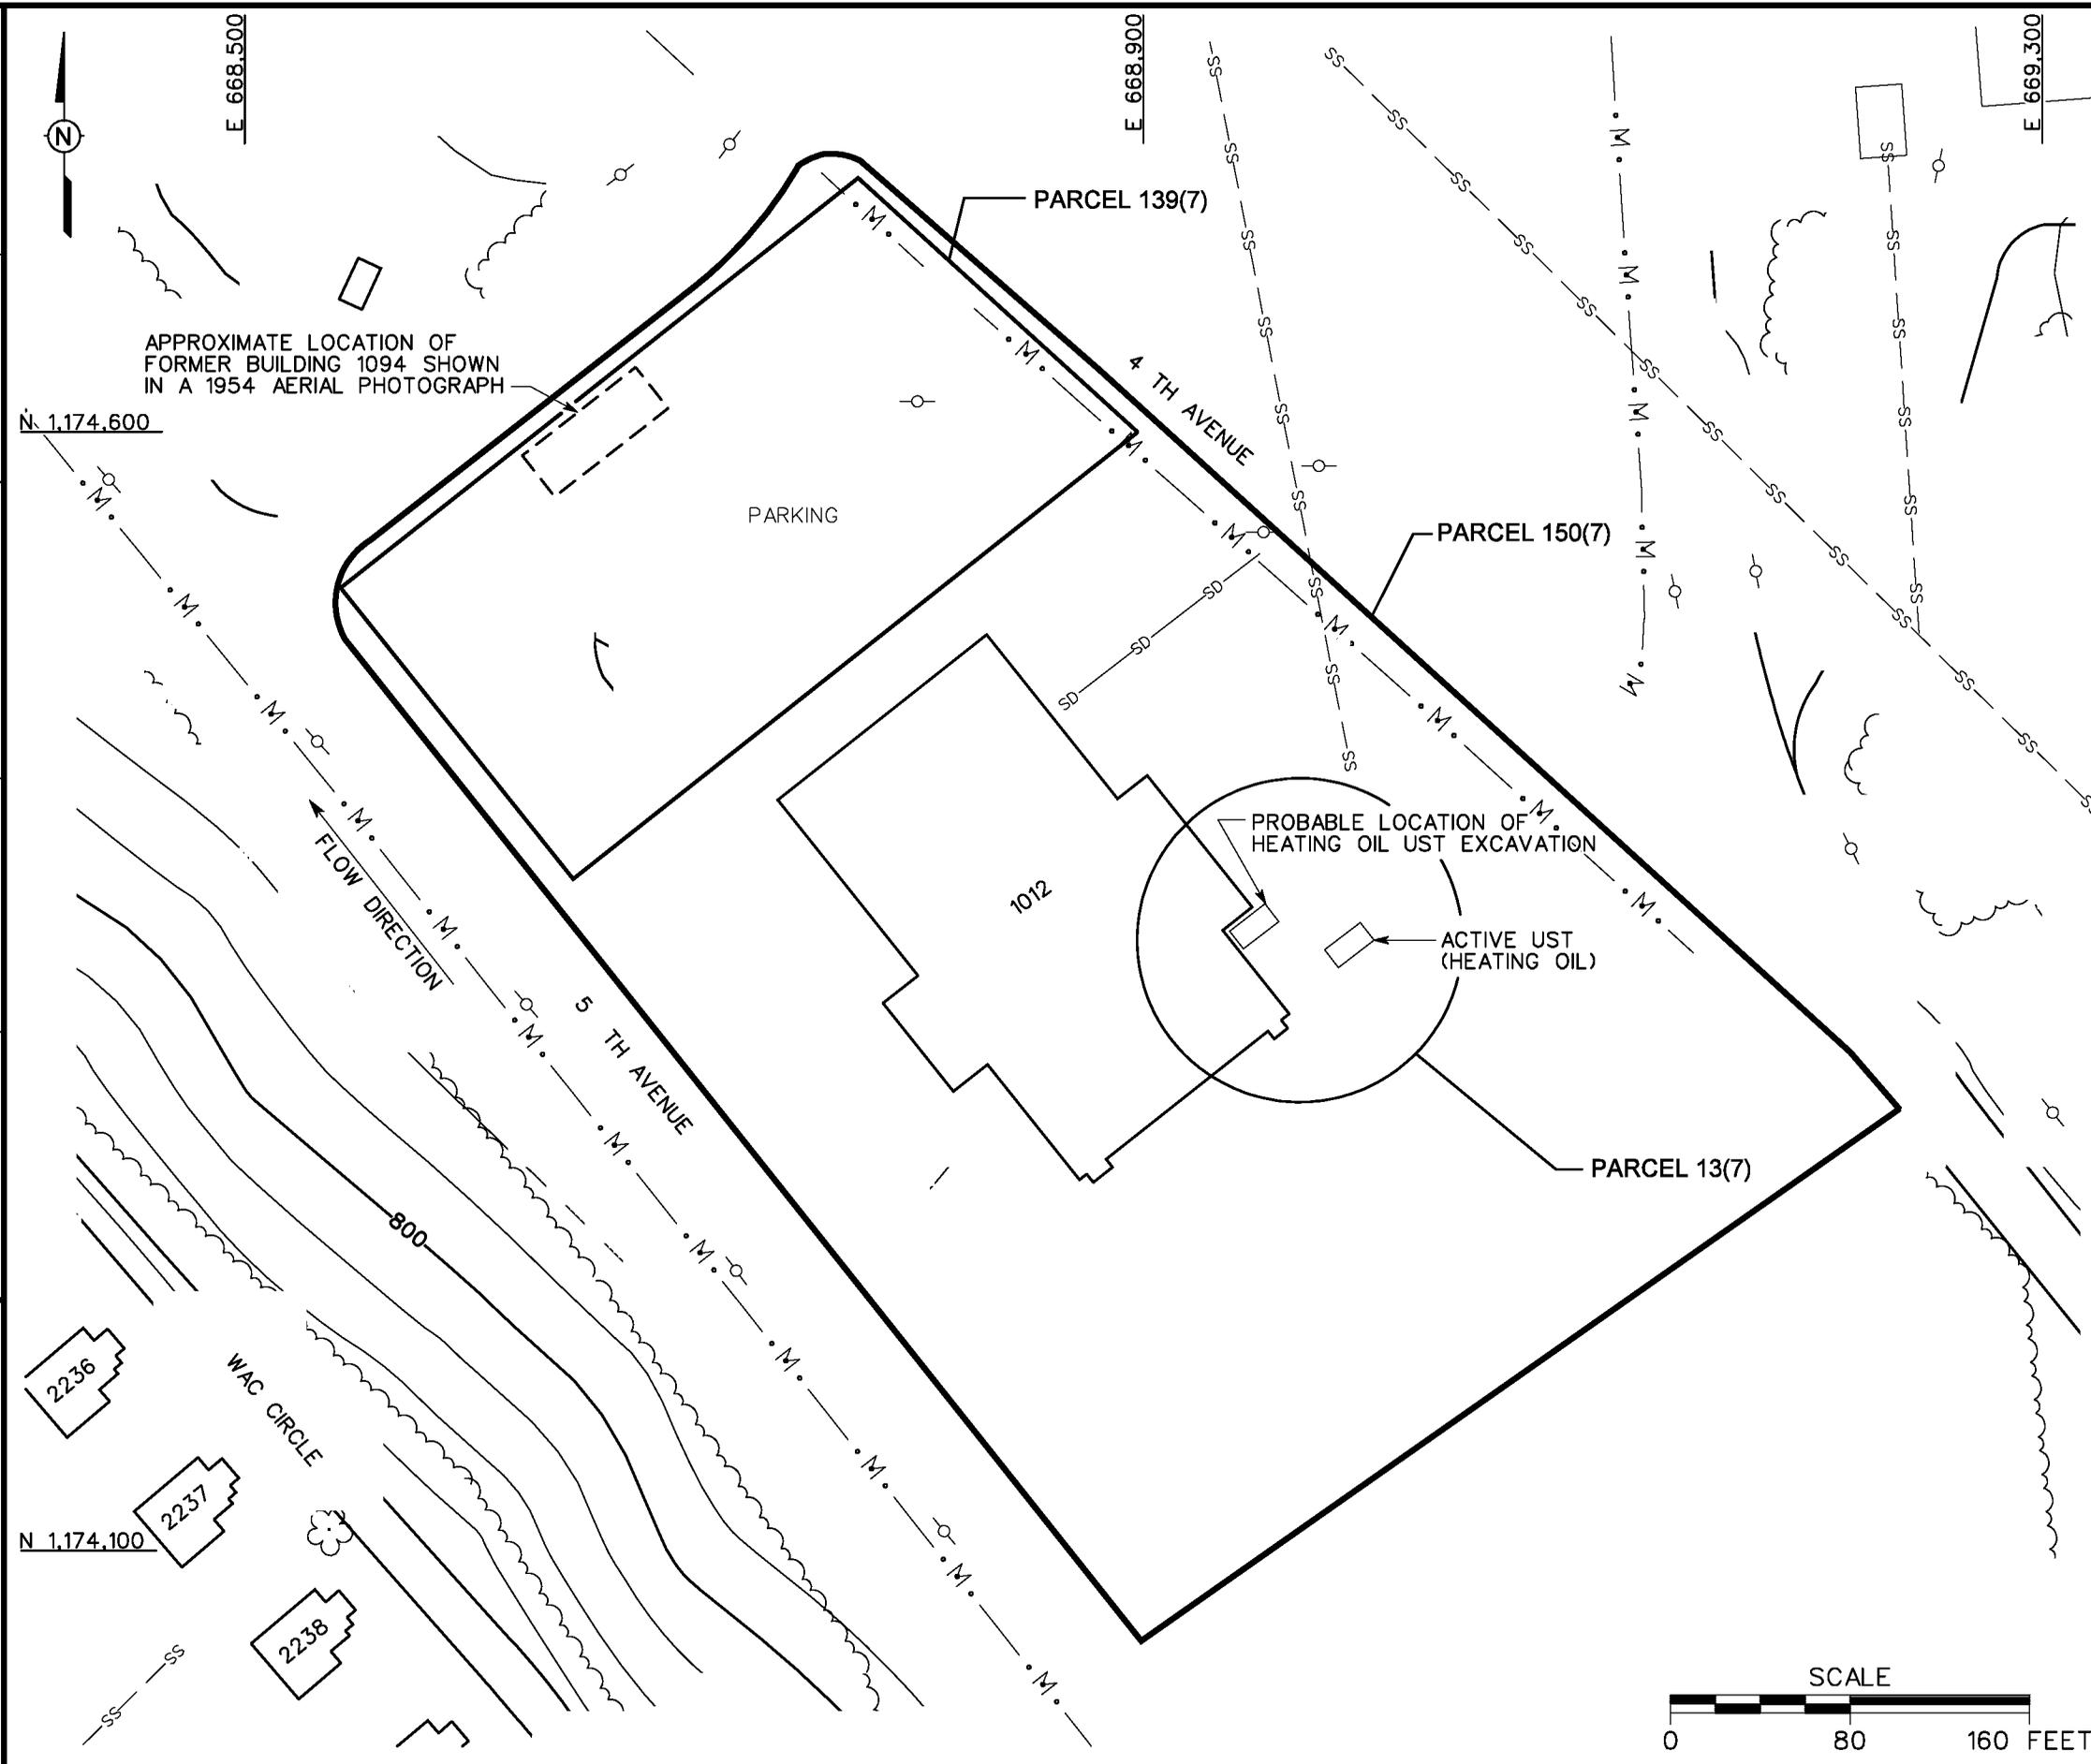

LEGEND	
	UNIMPROVED ROADS AND PARKING
	PAVED ROADS AND PARKING
	BUILDING
	TOPOGRAPHIC CONTOURS (CONTOUR INTERVAL - 5 FOOT)
	TREES / TREELINE
	PARCEL BOUNDARY
	MANMADE SURFACE DRAINAGE FEATURE
	FENCE
	UTILITY POLE
	SANITARY SEWER LINE
	STORM DRAINAGE LINE

FIGURE 1-2
SITE MAP
FORMER MOTOR POOL AREA 1000
PARCELS 150(7), 13(7), AND 139(7)

U. S. ARMY CORPS OF ENGINEERS
 MOBILE DISTRICT
 FORT McCLELLAN
 CALHOUN COUNTY, ALABAMA
 Contract No. DACA21-96-D-0018

