


DBILLING
 c:\cadd\design\view\774645es.312
 11/30/00 10:28:13
 STARTING DATE: 08/24/99 DATE LAST REV.:
 DRAWN BY: D. BILLINGSLEY DRAWN BY:
 ENGR. CHCK. BY: J. JENKINS
 PROJ. MGR.: J. YACOUB
 INITIATOR: C. SHORT
 DWG. NO.: ...774645es.312
 PROJ. NO.: 774645

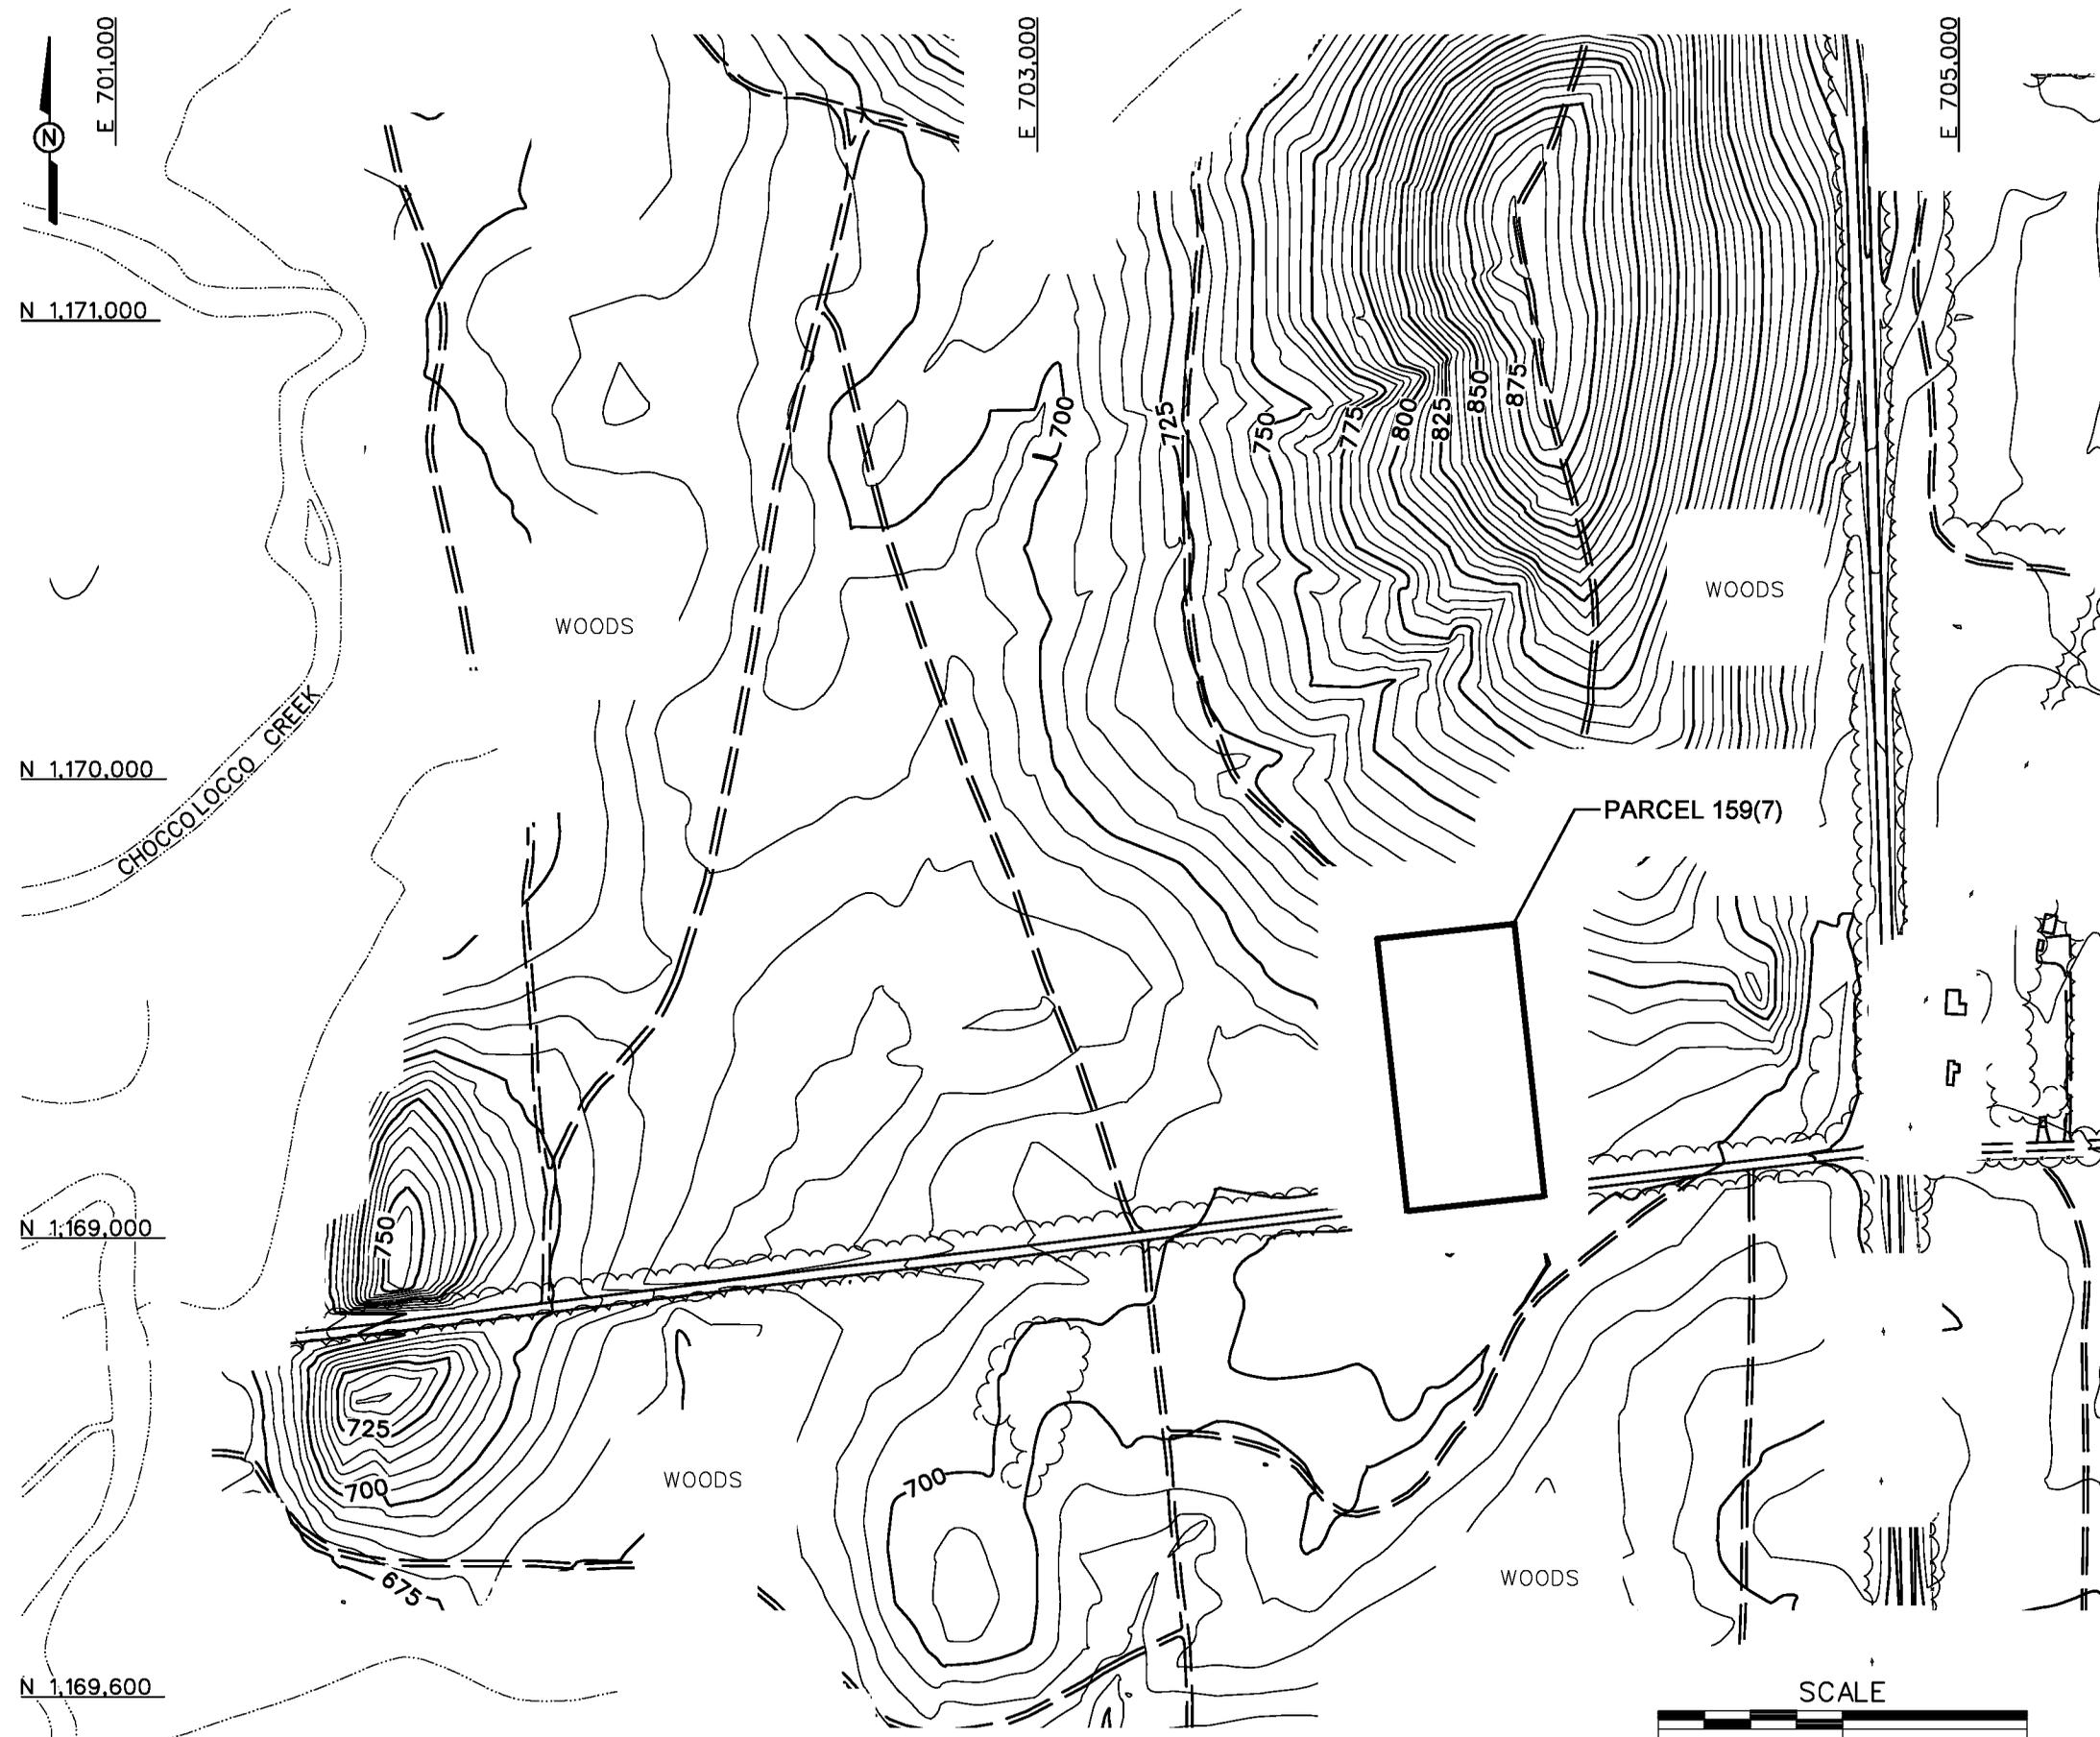

LEGEND	
	UNIMPROVED ROADS AND PARKING
	PAVED ROADS AND PARKING
	BUILDING
	TOPOGRAPHIC CONTOURS (CONTOUR INTERVAL - 5 FEET)
	TREES / TREELINE
	PARCEL BOUNDARY
	SURFACE DRAINAGE / CREEK
	MANMADE SURFACE DRAINAGE FEATURE
	UTILITY POLE

FIGURE 1-2
SITE MAP
FORMER SMOKE AREA SOUTH
SLOPE MORGAN MOUNTAIN
PARCEL 159(7)

U. S. ARMY CORPS OF ENGINEERS
 MOBILE DISTRICT
 FORT McCLELLAN
 CALHOUN COUNTY, ALABAMA
 Contract No. DACA21-96-D-0018

