


DWG. NO.: ... \774645es.500
 PROJ. NO.: 796887
 INITIATOR: D. LAMB
 PROJ. MGR.: J. YACOUB
 DRAFT. CHCK. BY:
 ENGR. CHCK. BY: J. JENKINS
 STARTING DATE: 04/21/00
 DATE LAST REV.:
 DRAWN BY: D. BILLINGSLEY
 01/05/01
 02:18:20
 DBILLING
 c:\cadd\design\view\774645es.500

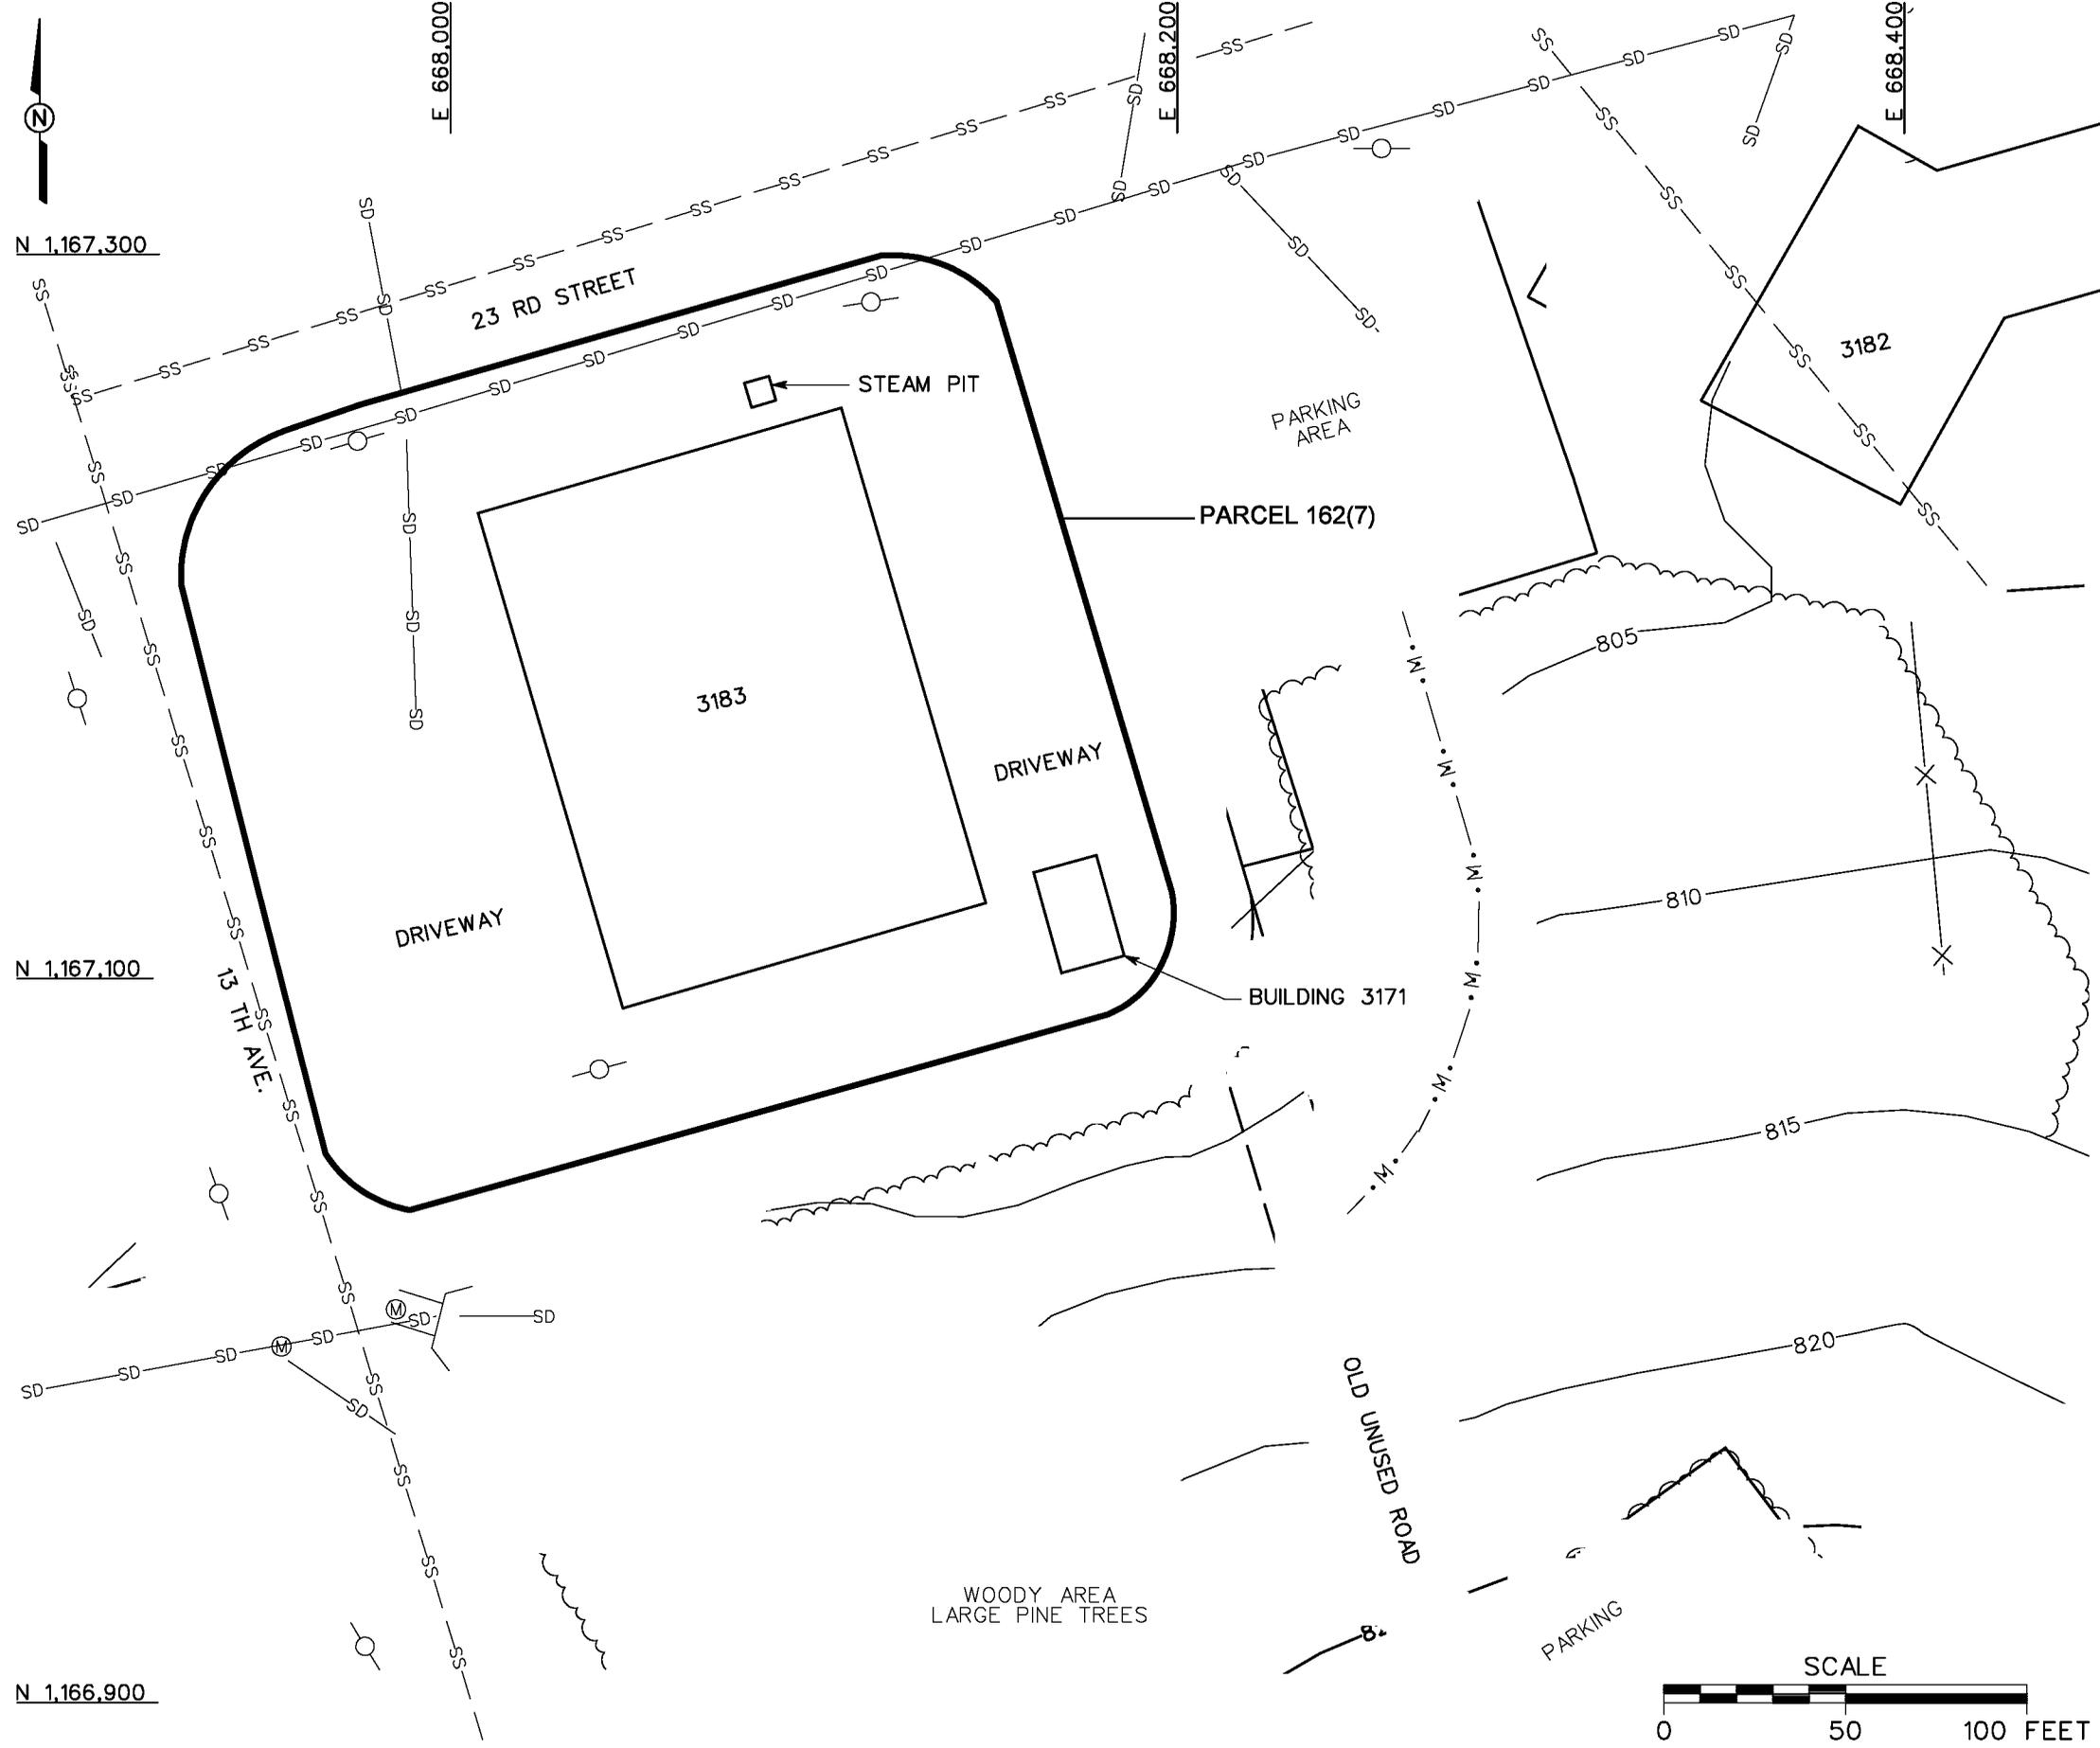

- LEGEND**
- UNIMPROVED ROADS AND PARKING
 - PAVED ROADS AND PARKING
 - BUILDING
 - TOPOGRAPHIC CONTOURS (CONTOUR INTERVAL - 5 FOOT)
 - TREES / TREELINE
 - PARCEL BOUNDARY
 - MANHOLE
 - UNDERGROUND CULVERT WITH HEADWALL
 - MANMADE SURFACE DRAINAGE FEATURE
 - UTILITY POLE
 - SS -- SANITARY SEWER LINE
 - SD — STORM DRAINAGE LINE

FIGURE 1-2
SITE MAP
FORMER PRINTING PLANT
BUILDING 3183
PARCEL 162(7)

U. S. ARMY CORPS OF ENGINEERS
 MOBILE DISTRICT
 FORT McCLELLAN
 CALHOUN COUNTY, ALABAMA
 Contract No. DACA21-96-D-0018

