


DWG. NO.: ... \774645es.499  
 PROJ. NO.: 774645  
 INITIATOR: D. LAMB  
 PROJ. MGR.: J. YACOB  
 DRAFT. CHCK. BY:  
 ENGR. CHCK. BY: J. JENKINS  
 STARTING DATE: 04/25/00  
 DATE LAST REV.:  
 DRAWN BY:  
 12/28/00  
 10:31:13  
 DBILLING  
 c:\cadd\design\774645es.499

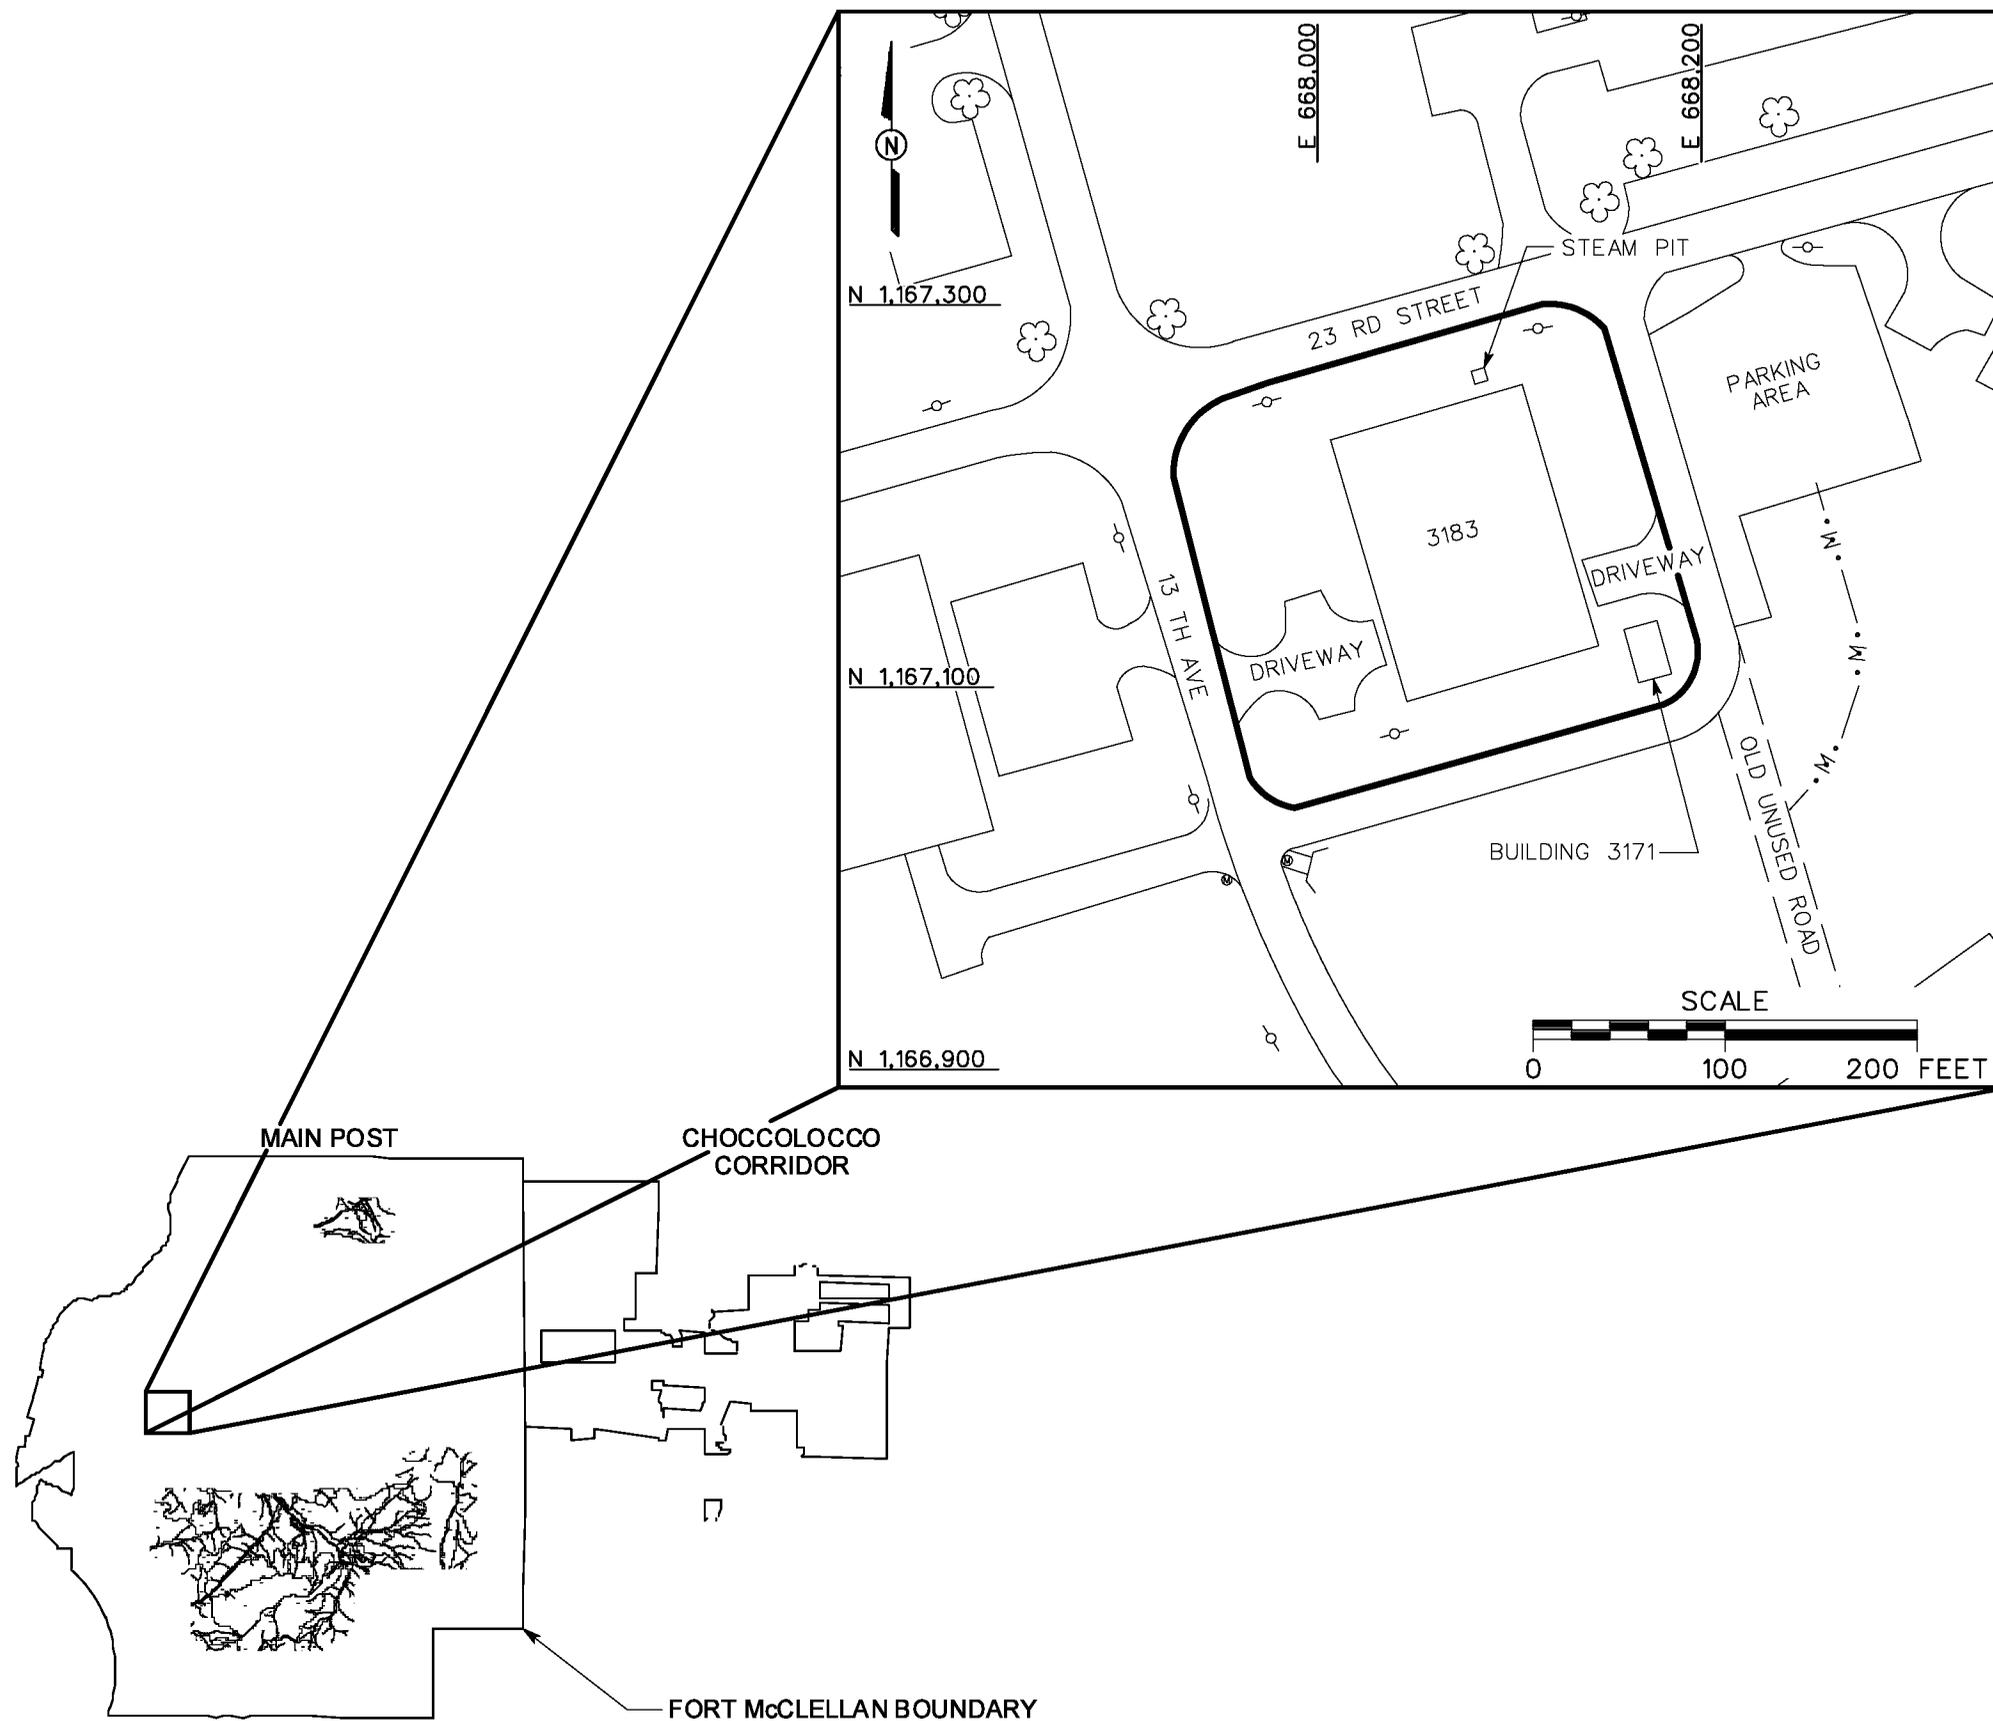

**LEGEND**

-  UNIMPROVED ROADS AND PARKING
-  PAVED ROADS AND PARKING
-  BUILDING
-  TREES / TREELINE
-  PARCEL BOUNDARY
-  MANMADE SURFACE DRAINAGE FEATURE
-  UTILITY POLE

**FIGURE 1-1**  
**SITE LOCATION MAP**  
**FORMER PRINTING PLANT**  
**BUILDING 3183**  
**PARCEL 162(7)**

U. S. ARMY CORPS OF ENGINEERS  
 MOBILE DISTRICT  
 FORT McCLELLAN  
 CALHOUN COUNTY, ALABAMA  
 Contract No. DACA21-96-D-0018