


DWG. NO.: ... \774645es.713
 PROJ. NO.: 774645
 INITIATOR: J. DENDY
 PROJ. MGR.: J. YACOB
 DRAFT. CHK. BY:
 ENGR. CHK. BY: J. DENDY
 STARTING DATE: 01/23/01
 DATE LAST REV.:
 DRAWN BY: D. BILLINGSLEY
 DRAWN BY:
 04/10/01
 10:05:36 AM
 DBILLING
 c:\cadd\design\774645es.713

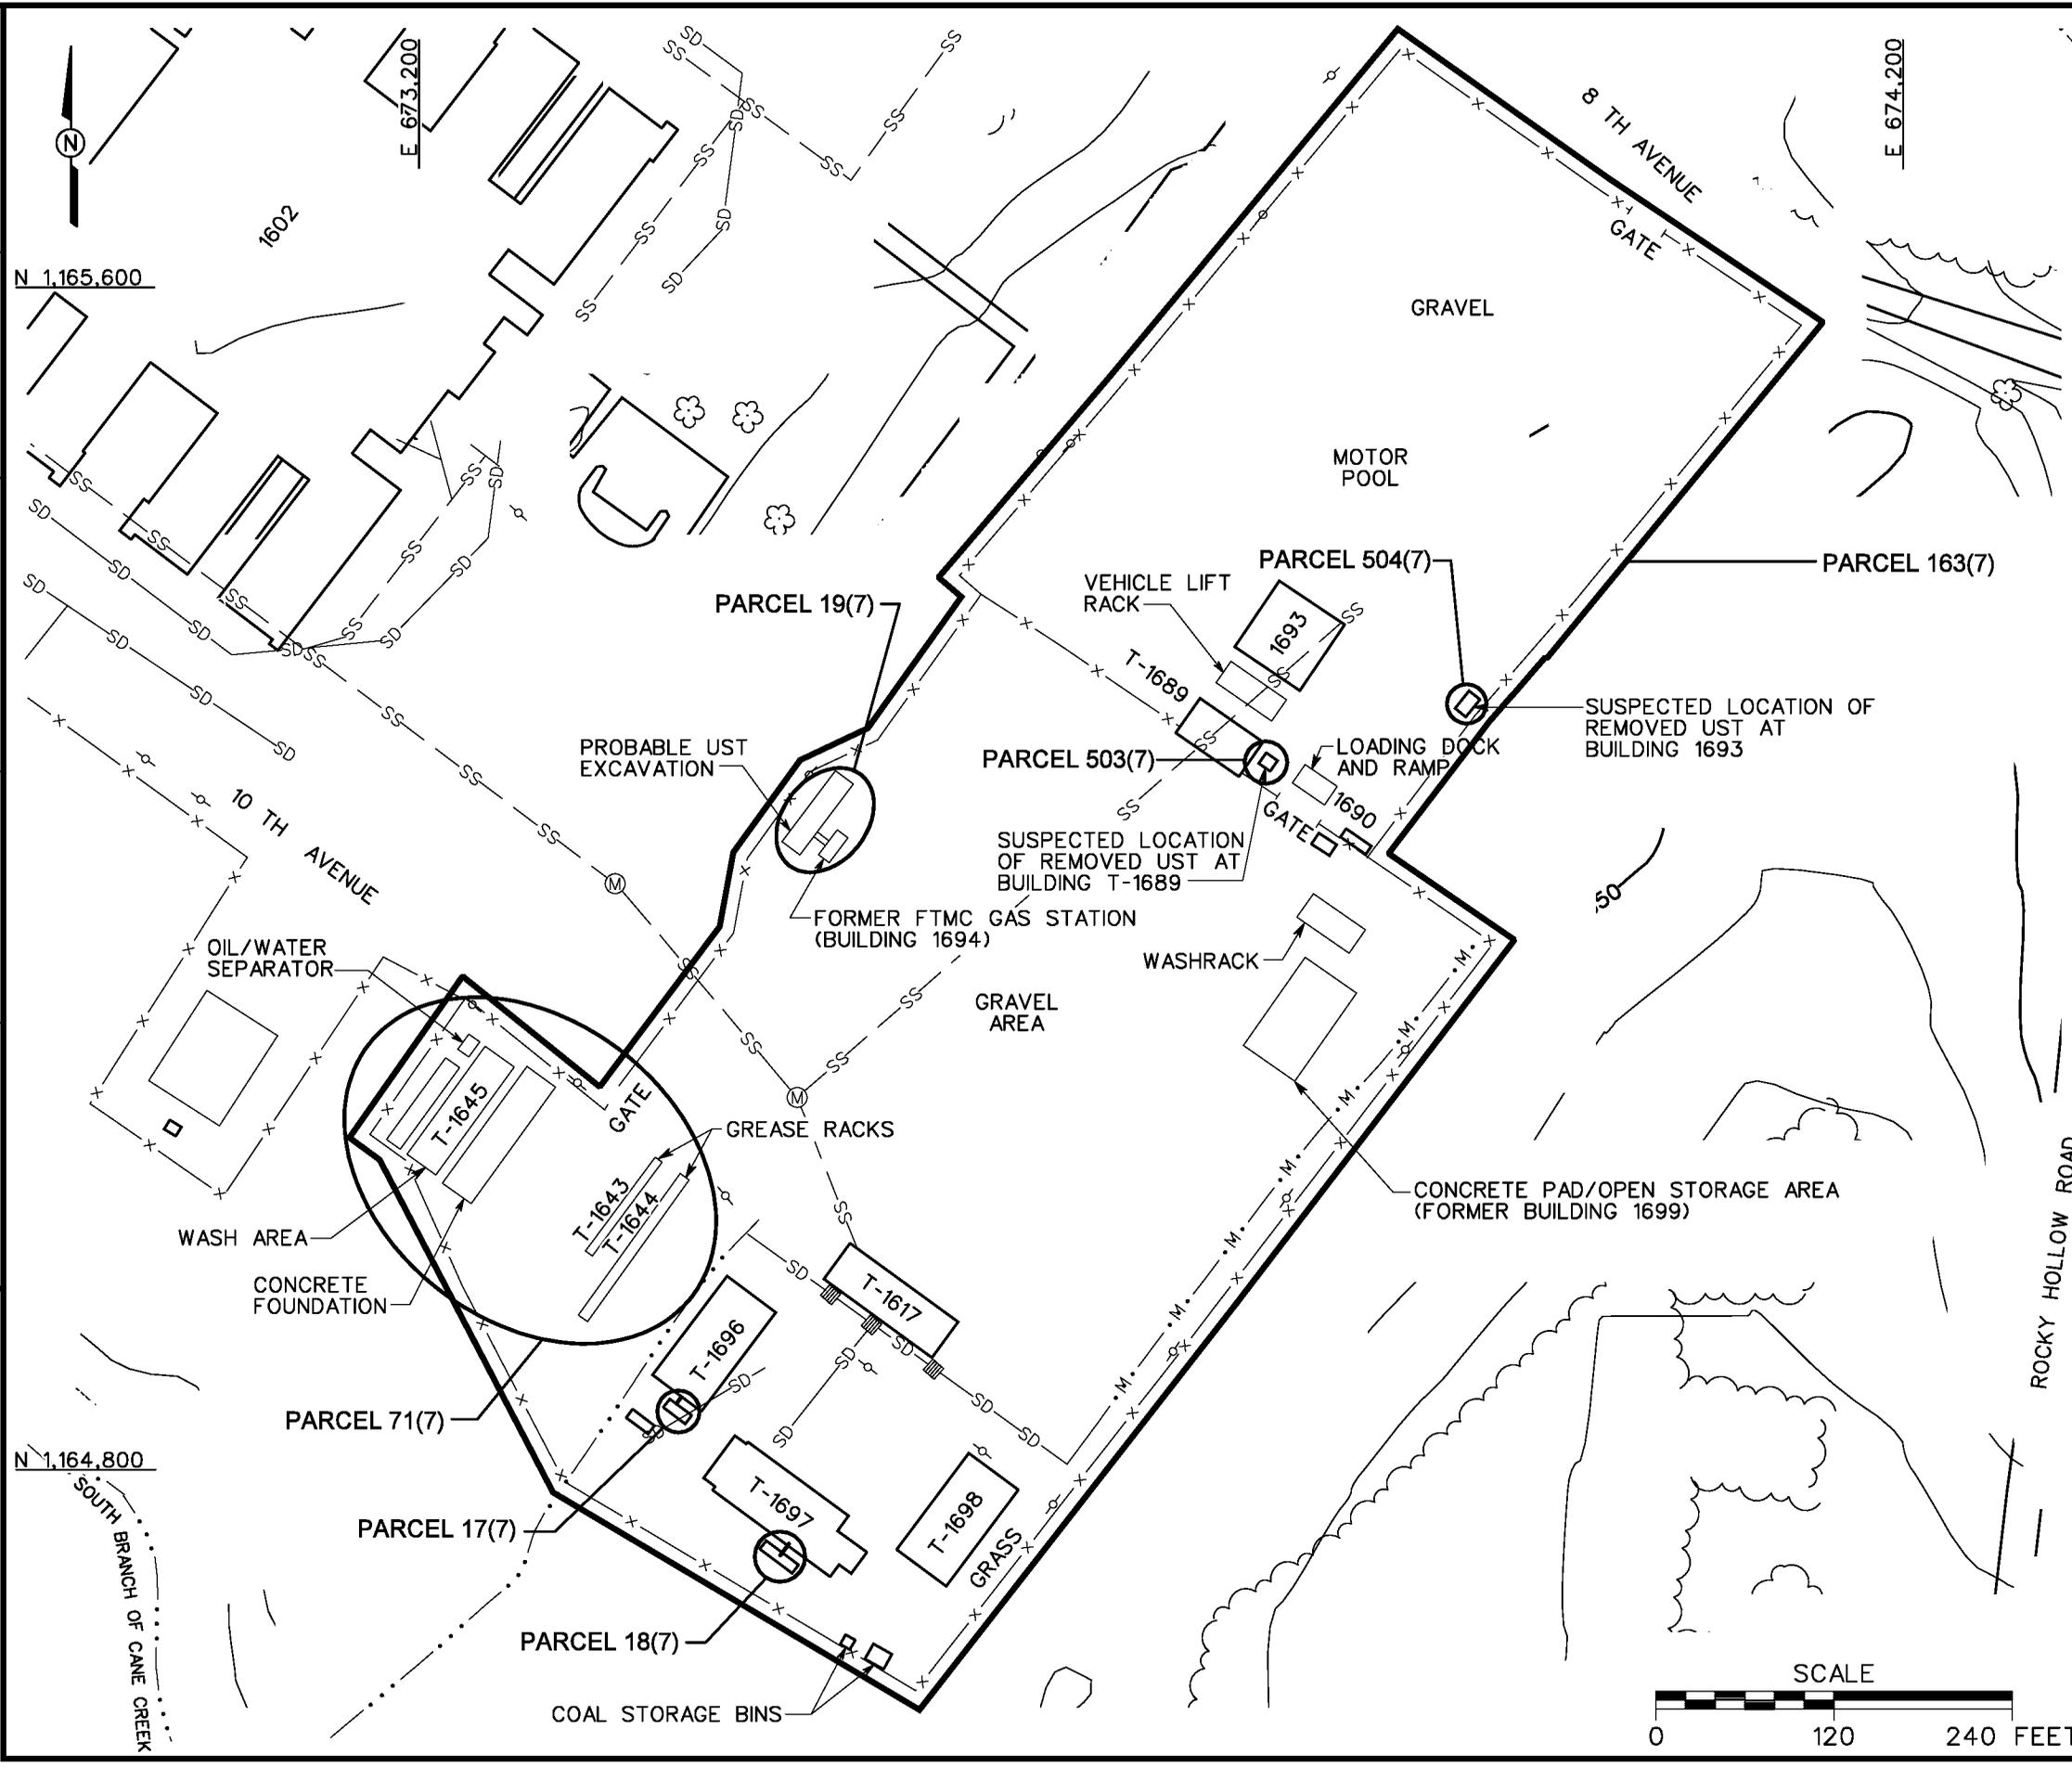

- LEGEND**
- UNIMPROVED ROADS AND PARKING
 - PAVED ROADS AND PARKING
 - BUILDING
 - TOPOGRAPHIC CONTOURS (CONTOUR INTERVAL - 5 FOOT)
 - TREES / TREELINE
 - PARCEL BOUNDARY
 - SURFACE DRAINAGE / CREEK
 - MANMADE SURFACE DRAINAGE FEATURE
 - FENCE
 - UTILITY POLE
 - SANITARY SEWER LINE
 - STORM DRAINAGE LINE
 - DRAINAGE GRATE
 - MANHOLE

FIGURE 1-2
SITE MAP
 MOTOR POOL AREA 1600
 PARCELS 163(7), 17(7), 18(7), 19(7),
 71(7), 503(7) AND 504(7)

U. S. ARMY CORPS OF ENGINEERS
 MOBILE DISTRICT
 FORT McCLELLAN
 CALHOUN COUNTY, ALABAMA
 Contract No. DACA21-96-D-0018

