


DWG. NO.: ... \774645es.494
 PROJ. NO.: 774645
 INITIATOR: D. LAMB
 PROJ. MGR.: J. YACOUB
 DRAFT. CHCK. BY:
 ENGR. CHCK. BY: J. JENKINS
 DATE LAST REV.:
 DRAWN BY:
 STARTING DATE: 04/12/00
 DRAWN BY: D. BILLINGSLEY
 12/18/00
 10:44:54
 DBILLING
 c:\cadd\design\774645es.494

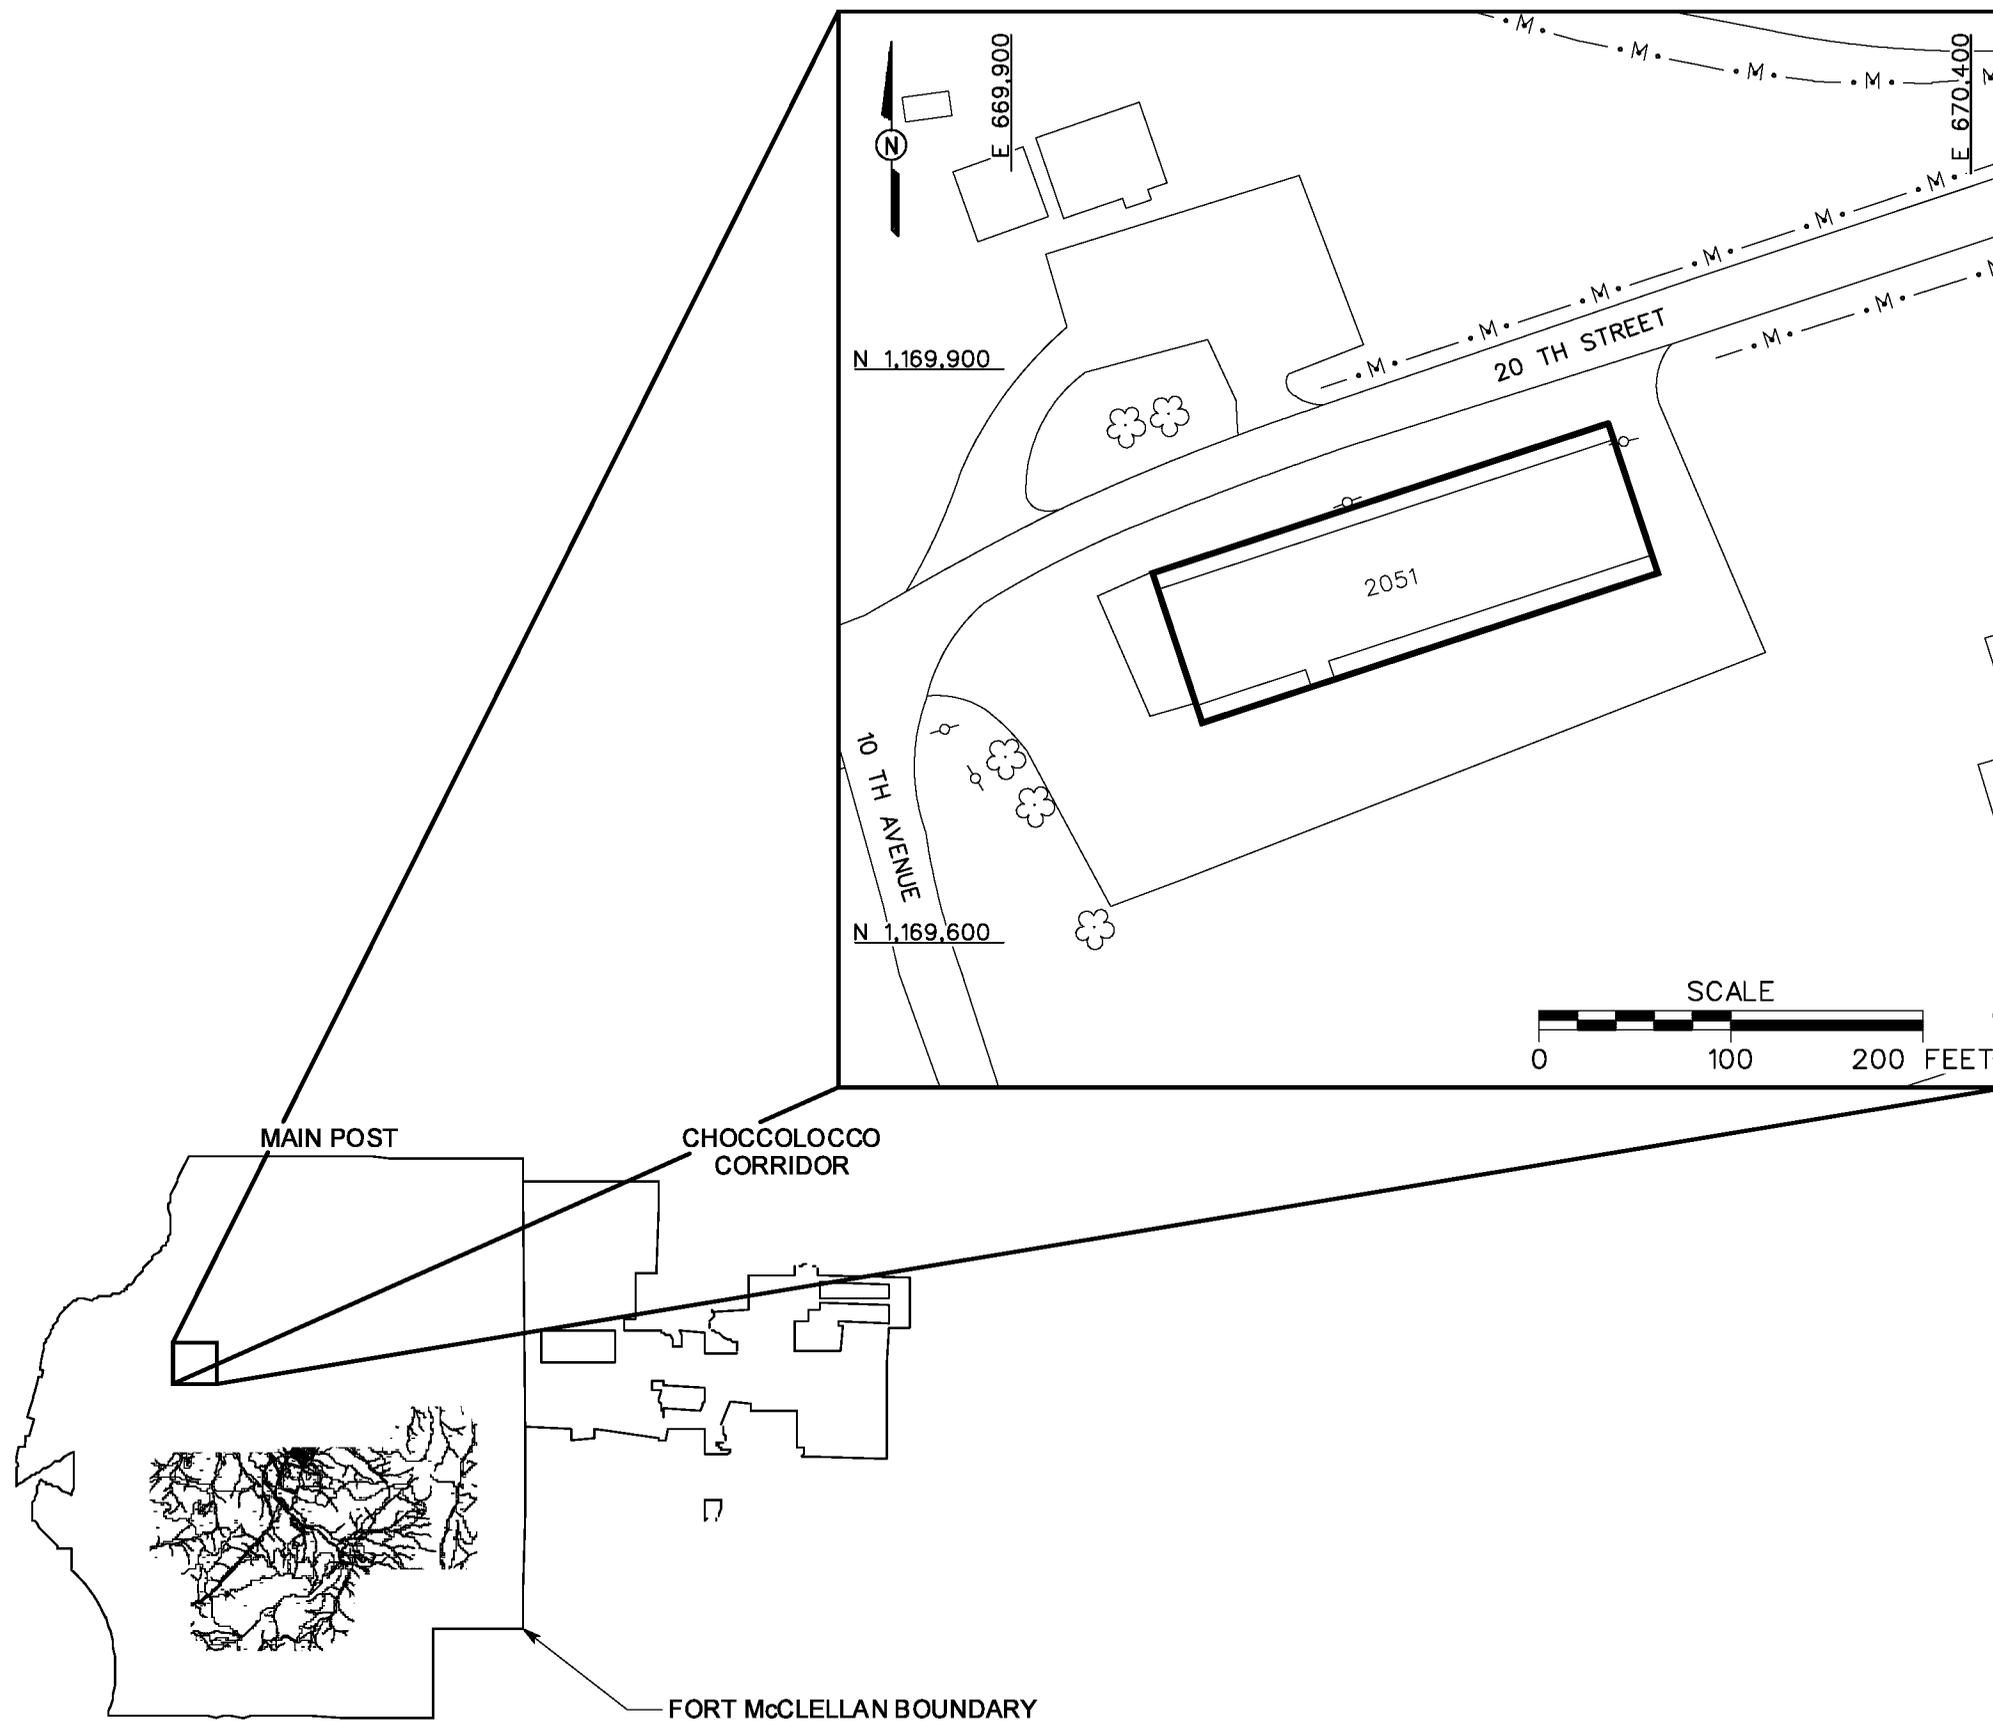

LEGEND

-  UNIMPROVED ROADS AND PARKING
-  PAVED ROADS AND PARKING
-  BUILDING
-  TREES / TREELINE
-  PARCEL BOUNDARY
-  MANMADE SURFACE DRAINAGE FEATURE
-  UTILITY POLE

FIGURE 1-1
SITE LOCATION MAP
FORMER PRINTING PLANT,
BUILDING 2051
PARCEL 173(7)

U. S. ARMY CORPS OF ENGINEERS
 MOBILE DISTRICT
 FORT McCLELLAN
 CALHOUN COUNTY, ALABAMA
 Contract No. DACA21-96-D-0018