


DWG. NO.: ... \774645es.623
 PROJ. NO.: 774645
 INITIATOR: G. SISCO
 PROJ. MGR.: J. YACOUB
 DRAFT. CHCK. BY:
 ENGR. CHCK. BY: S. MORAN
 STARTING DATE: 10/02/00
 DATE LAST REV.:
 DRAWN BY:
 02/21/01
 10:32:25 AM
 DBILLING
 c:\cadd\design\774645es.623

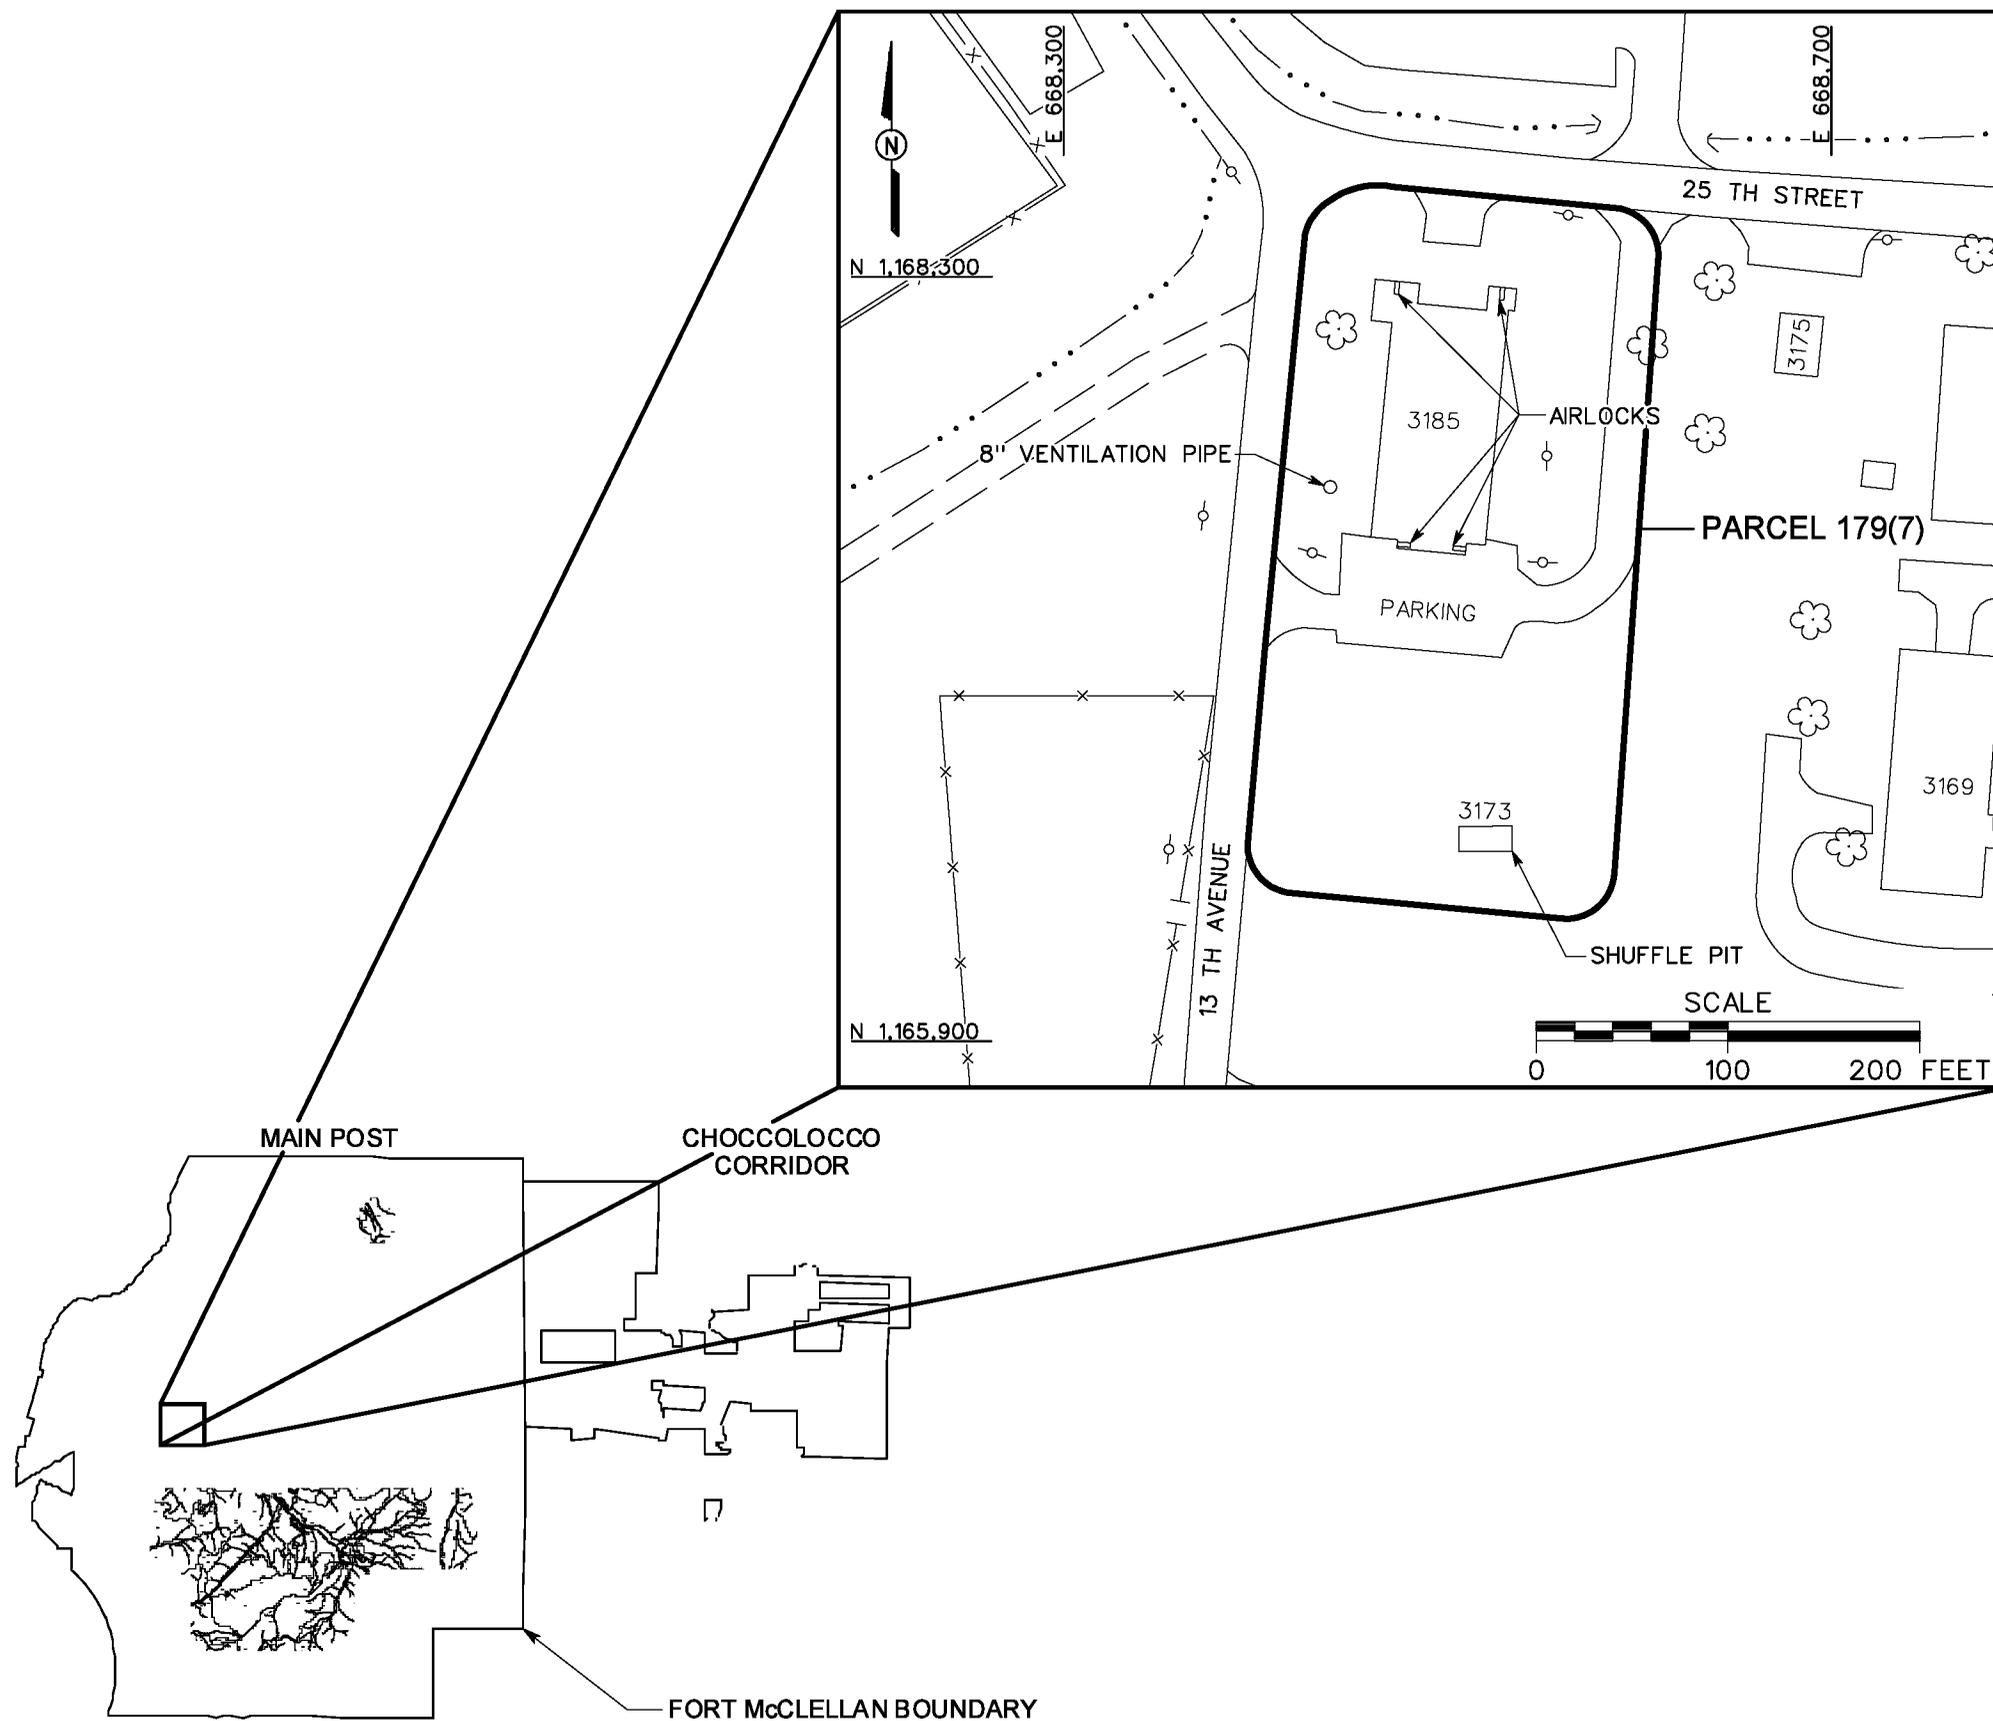

LEGEND

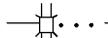
 
-  UNIMPROVED ROADS AND PARKING
-  PAVED ROADS AND PARKING
-  BUILDING
-  TREES / TREELINE
-  MARSH / WETLANDS
-  PARCEL BOUNDARY
-  BRIDGE
-  CULVERT WITH HEADWALL
-  SURFACE DRAINAGE / CREEK
-  FENCE
-  UTILITY POLE

FIGURE 1-1
SITE LOCATION MAP
FORMER PERSONNEL
DECONTAMINATION STATION AT
BUILDING 3185
PARCEL 179(7)

U. S. ARMY CORPS OF ENGINEERS
 MOBILE DISTRICT
 FORT McCLELLAN
 CALHOUN COUNTY, ALABAMA
 Contract No. DACA21-96-D-0018