


DWG. NO.: ...774645es.311
 PROJ. NO.: 774645
 INITIATOR: C. SHORT
 PROJ. MGR.: J. YACOUB
 DRAFT. CHCK. BY:
 ENGR. CHCK. BY: J. JENKINS
 STARTING DATE: 08/24/99
 DATE LAST REV.:
 DRAWN BY: D. BILLINGSLEY
 01/29/01
 04:02:39
 DBILLING
 c:\cadd\design\774645es.311

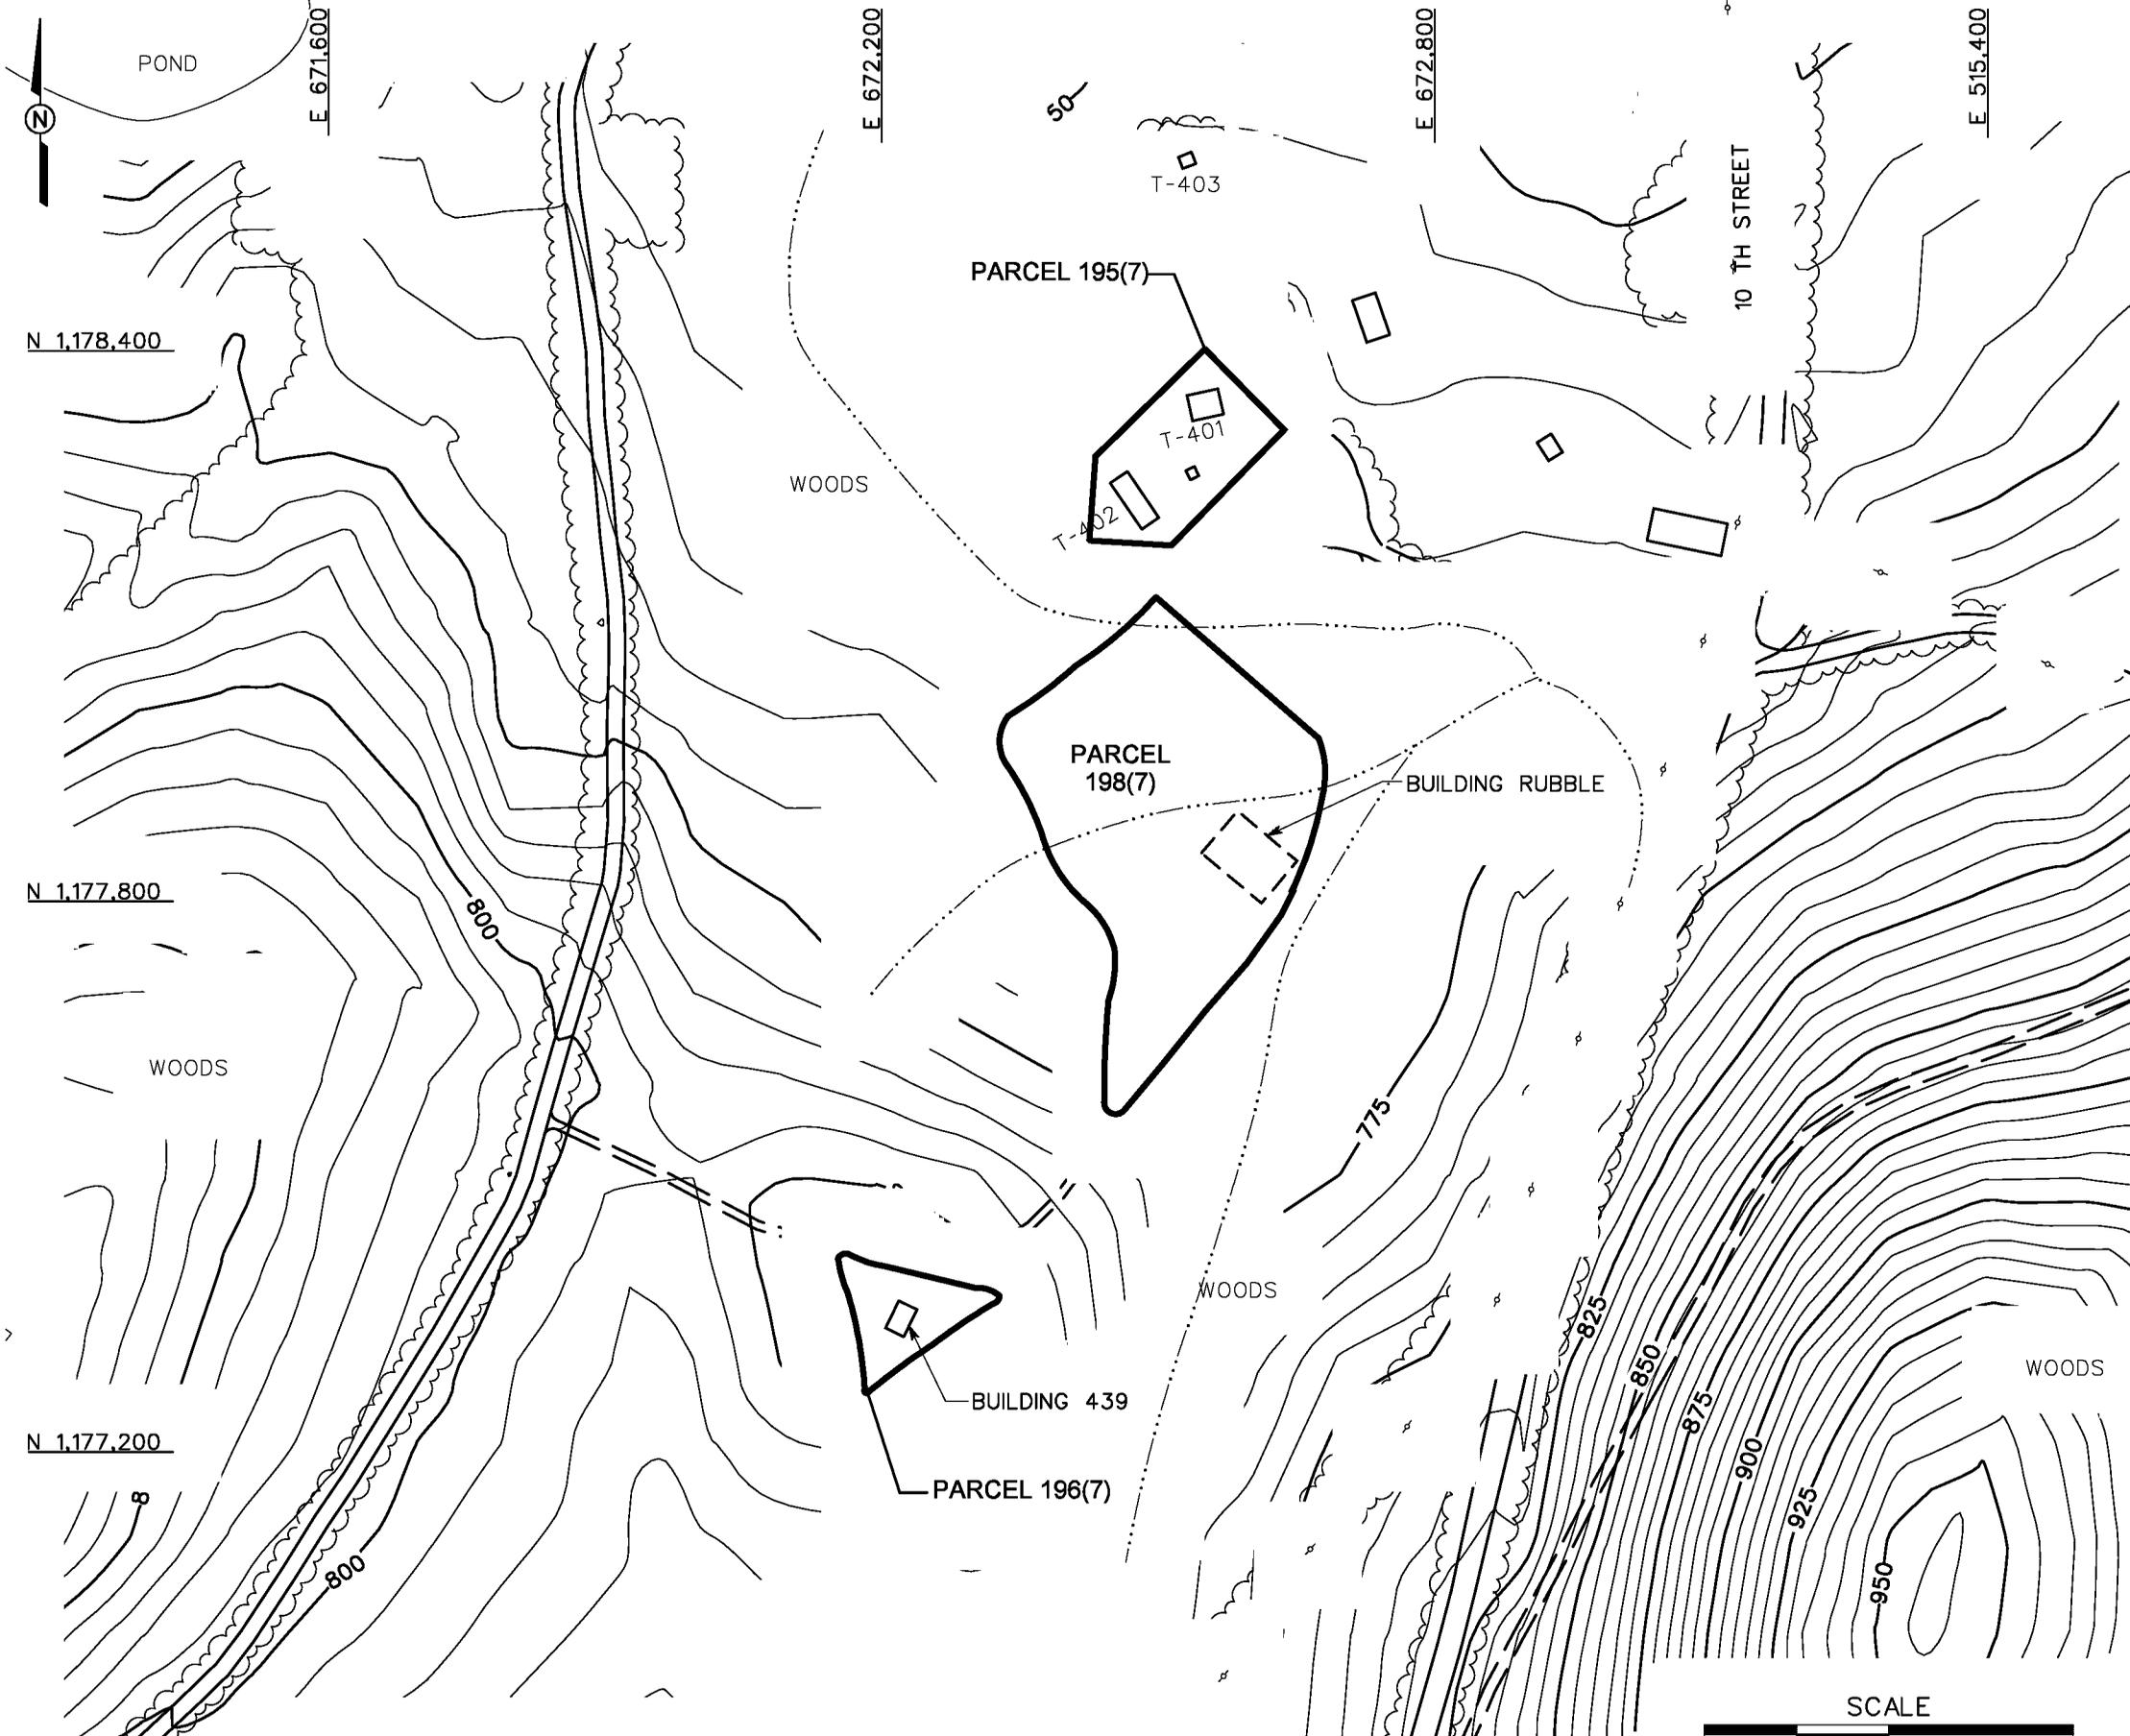

| LEGEND | |
|--------|----------------------------------|
| | UNIMPROVED ROADS AND PARKING |
| | PAVED ROADS AND PARKING |
| | BUILDING |
| | TOPOGRAPHIC CONTOURS |
| | TREES / TREELINE |
| | PARCEL BOUNDARY |
| | SURFACE DRAINAGE |
| | MANMADE SURFACE DRAINAGE FEATURE |
| | UTILITY POLE |

FIGURE 1-2
SITE MAP
FORMER GAS MASK TEST CHAMBERS
PARCELS 195(7), 196(7), AND 198(7)

U. S. ARMY CORPS OF ENGINEERS
 MOBILE DISTRICT
 FORT McCLELLAN
 CALHOUN COUNTY, ALABAMA
 Contract No. DACA21-96-D-0018

