


DWG. NO.: ...774645es.342
 PROJ. NO.: 774645
 INITIATOR: C. SHORT
 PROJ. MGR.: J. YACOUB
 DRAFT. CHCK. BY:
 ENGR. CHCK. BY: J. JENKINS
 STARTING DATE: 08/24/99
 DATE LAST REV.:
 DRAWN BY: D. BILLINGSLEY
 01/29/01
 04:03:57
 DBILLING
 c:\cadd\design\774645es.342

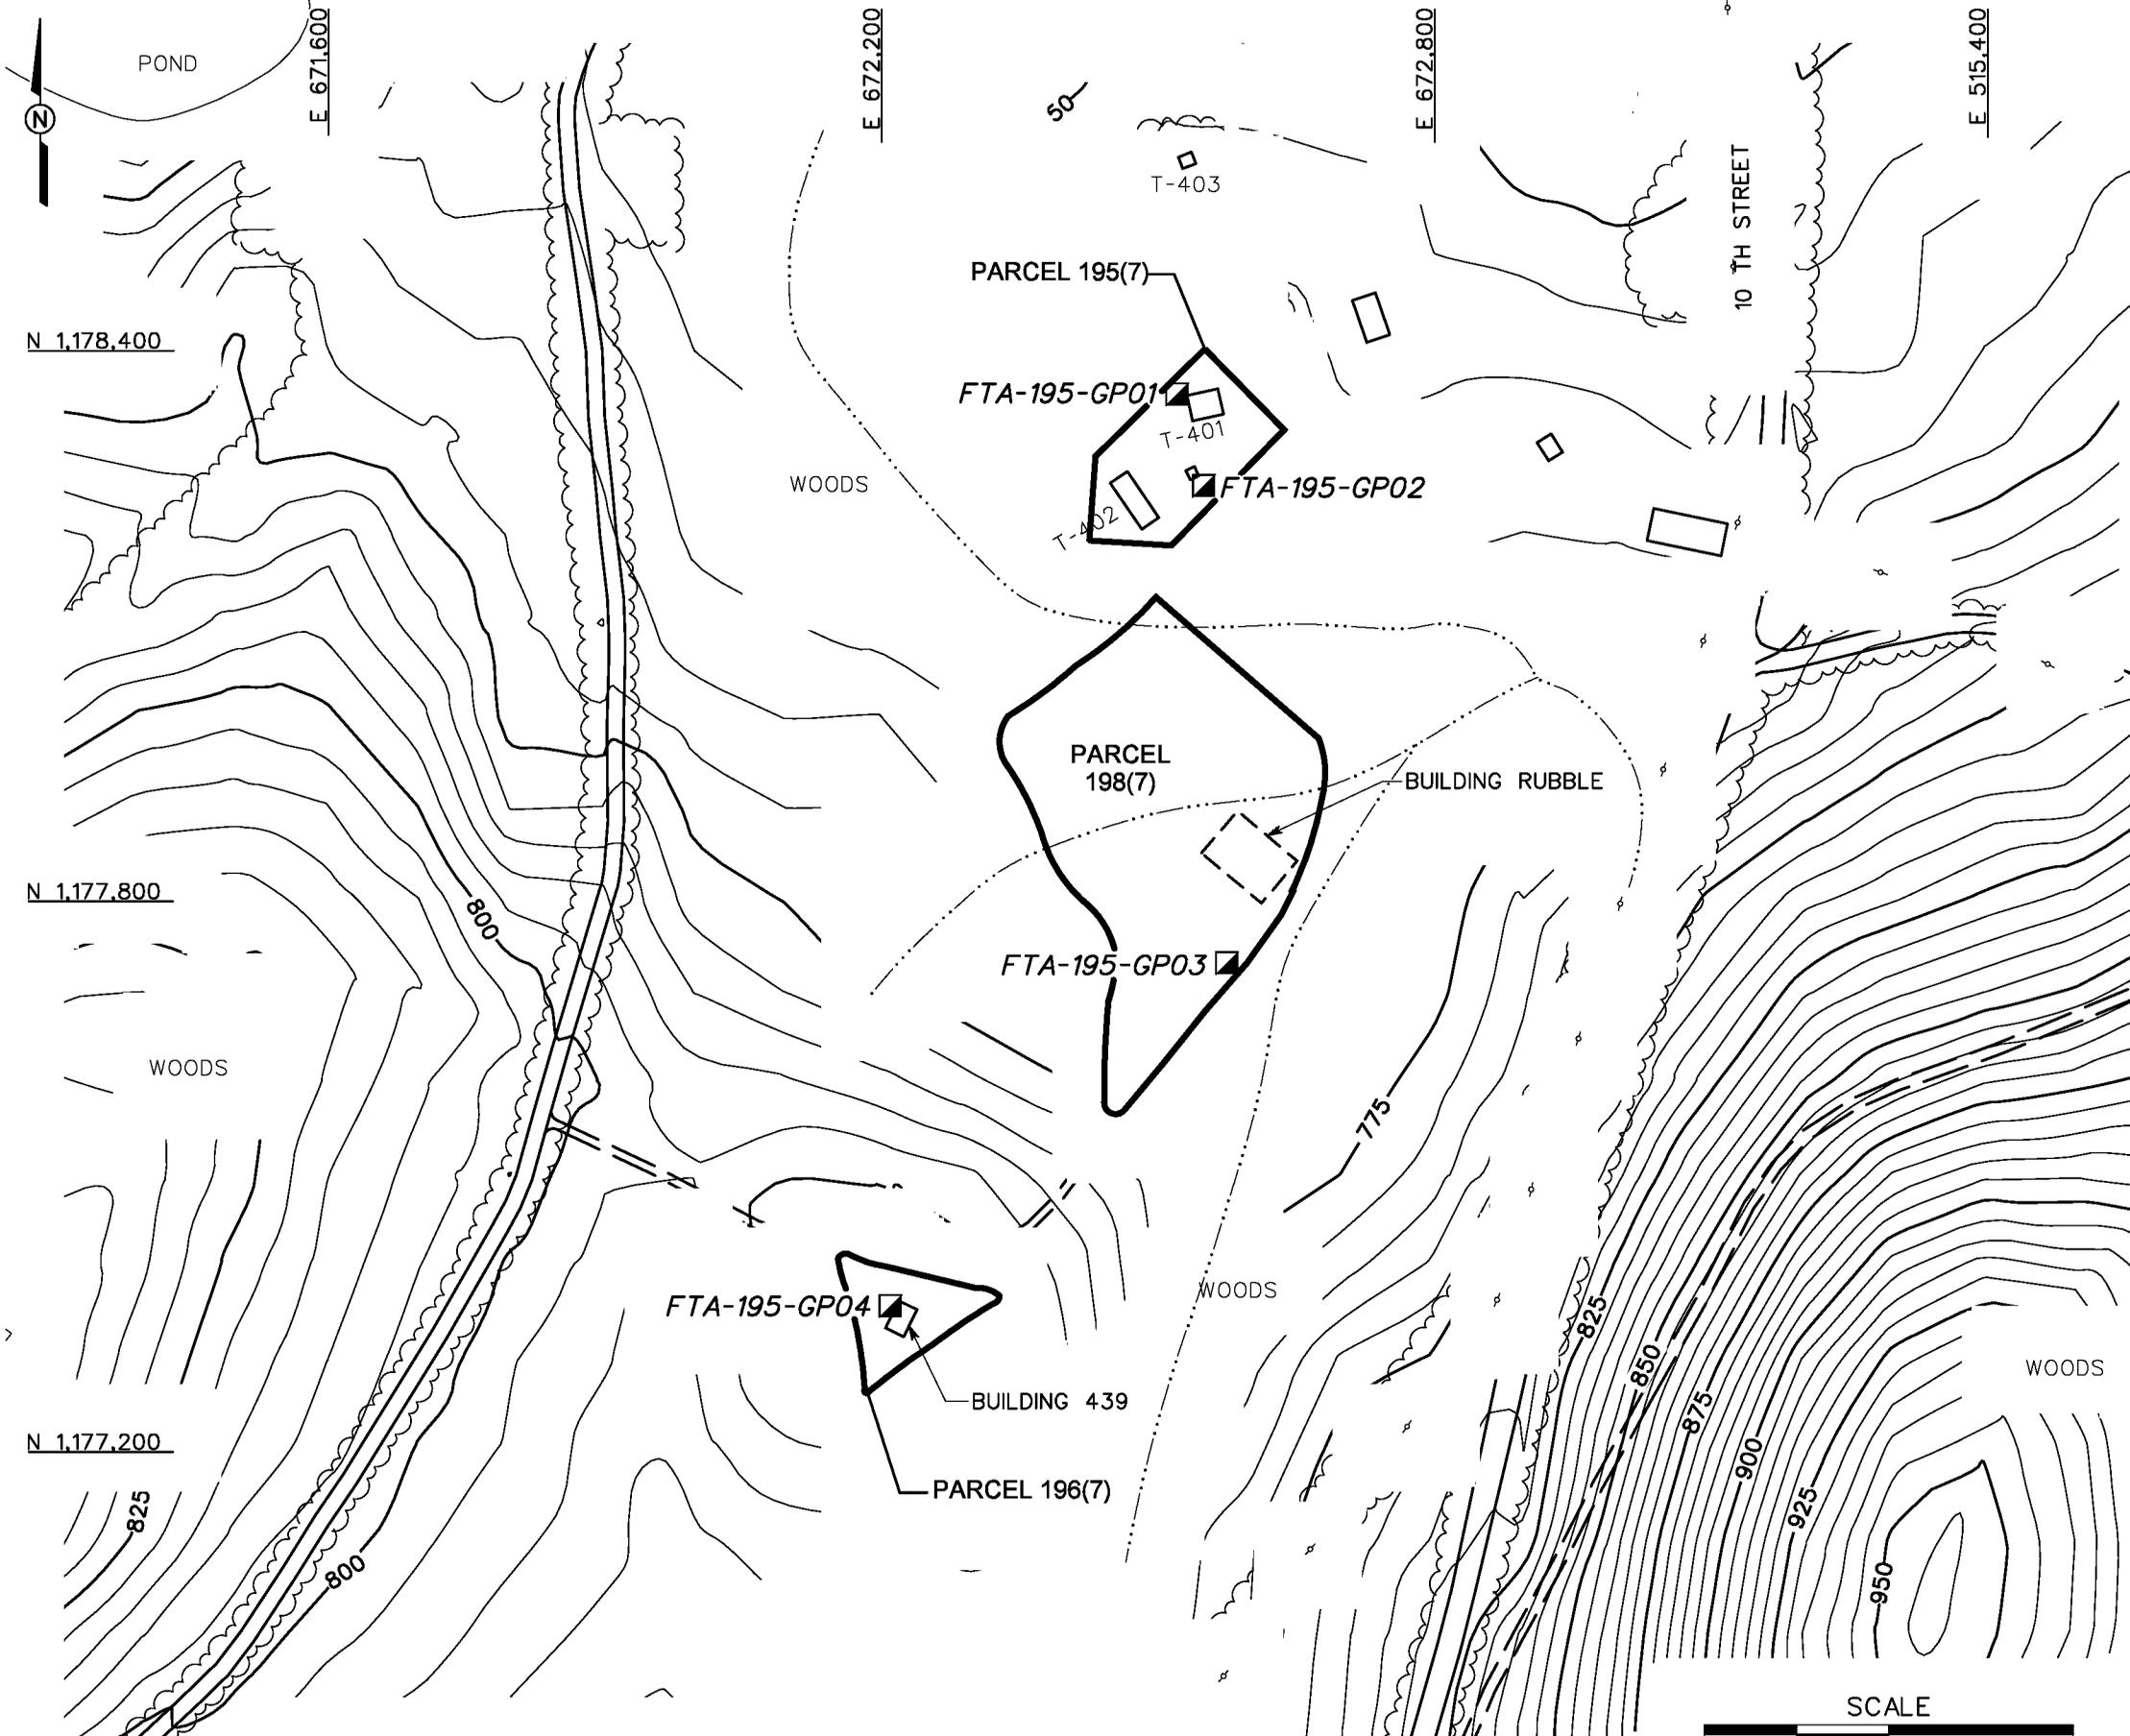

- LEGEND**
- UNIMPROVED ROADS AND PARKING
 - PAVED ROADS AND PARKING
 - BUILDING
 - TOPOGRAPHIC CONTOURS (CONTOUR INTERVAL - 5 FOOT)
 - TREES / TREELINE
 - PARCEL BOUNDARY
 - SURFACE DRAINAGE
 - MANMADE SURFACE DRAINAGE FEATURE
 - UTILITY POLE
 - SURFACE AND SUBSURFACE SOIL SAMPLE LOCATION

FIGURE 3-1
SAMPLE LOCATION MAP
FORMER GAS MASK TEST CHAMBERS
PARCELS 195(7), 196(7), AND 198(7)

U. S. ARMY CORPS OF ENGINEERS
 MOBILE DISTRICT
 FORT McCLELLAN
 CALHOUN COUNTY, ALABAMA
 Contract No. DACA21-96-D-0018

