


DWG. NO.: ...774645es.705  
 PROJ. NO.: 774645  
 INITIATOR: D. LAMB  
 PROJ. MGR.: J. YACOUB  
 DRAFT. CHCK. BY:  
 ENGR. CHCK. BY: D. LAMB  
 DATE LAST REV.:  
 DRAWN BY:  
 STARTING DATE: 01/04/01  
 DRAWN BY: D. BILLINGSLEY  
 02/15/01  
 08:23:36 AM  
 DBILLING  
 c:\cadd\design\774645es.705

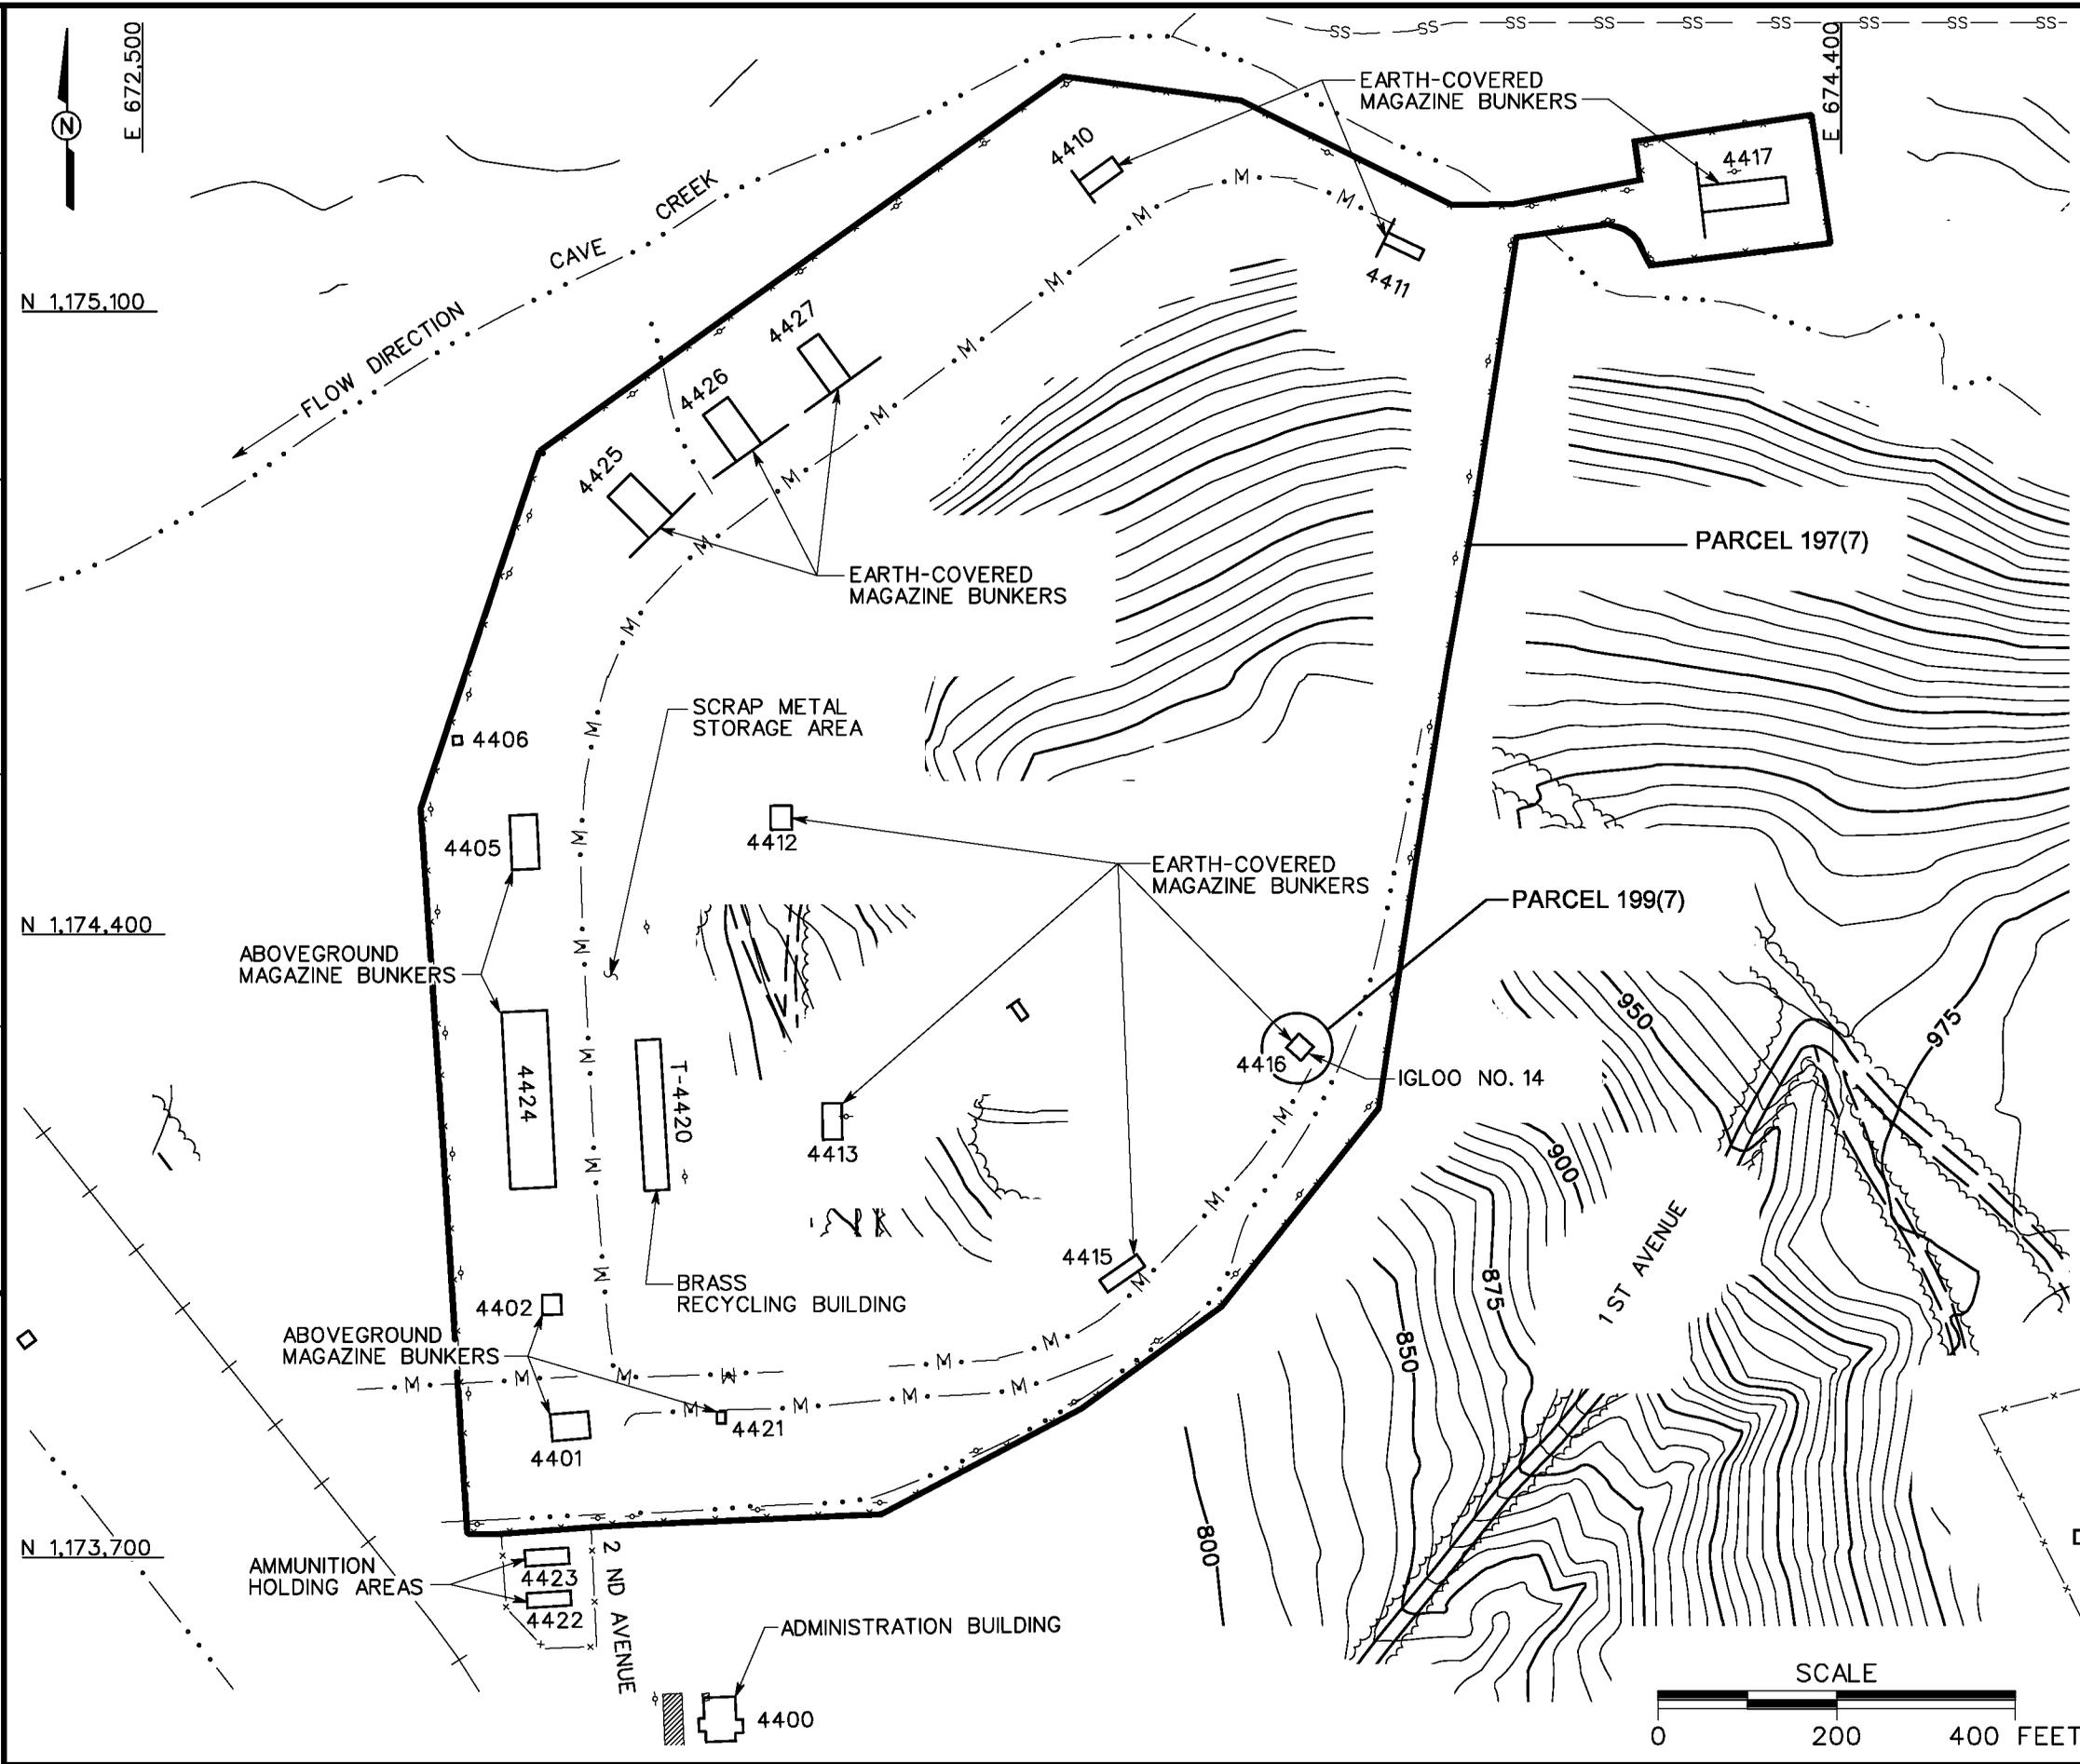

| LEGEND |  |
|--------|--|
|        | UNIMPROVED ROADS AND PARKING                     |
|        | PAVED ROADS AND PARKING                          |
|        | BUILDING   |
|        | TOPOGRAPHIC CONTOURS (CONTOUR INTERVAL - 5 FOOT) |
|        | TREES / TREELINE                                 |
|        | PARCEL BOUNDARY                                  |
|        | SURFACE DRAINAGE / CREEK                         |
|        | MANMADE SURFACE DRAINAGE FEATURE                 |
|        | FENCE  |
|        | RAILROAD   |
|        | UTILITY POLE                                     |
|        | SANITARY SEWER LINE                              |

**FIGURE 1-2**  
**SITE MAP**  
**AMMUNITION SUPPLY POINT AND**  
**BUILDING 4416**  
**PARCELS 197(7) AND 199(7)**

U. S. ARMY CORPS OF ENGINEERS  
 MOBILE DISTRICT  
 FORT McCLELLAN  
 CALHOUN COUNTY, ALABAMA  
 Contract No. DACA21-96-D-0018

