


DWG. NO.: ... \774645es.723
 PROJ. NO.: 774645
 INITIATOR: L. O'HARE
 PROJ. MGR.: J. YACOUB
 DRAFT. CHCK. BY:
 ENGR. CHCK. BY: S. MORAN
 DATE LAST REV.:
 DRAWN BY:
 STARTING DATE: 02/05/01
 DRAWN BY: D. BOMAR
 03/14/01
 01:34:32 PM
 c:\cadd\design\774645es.723

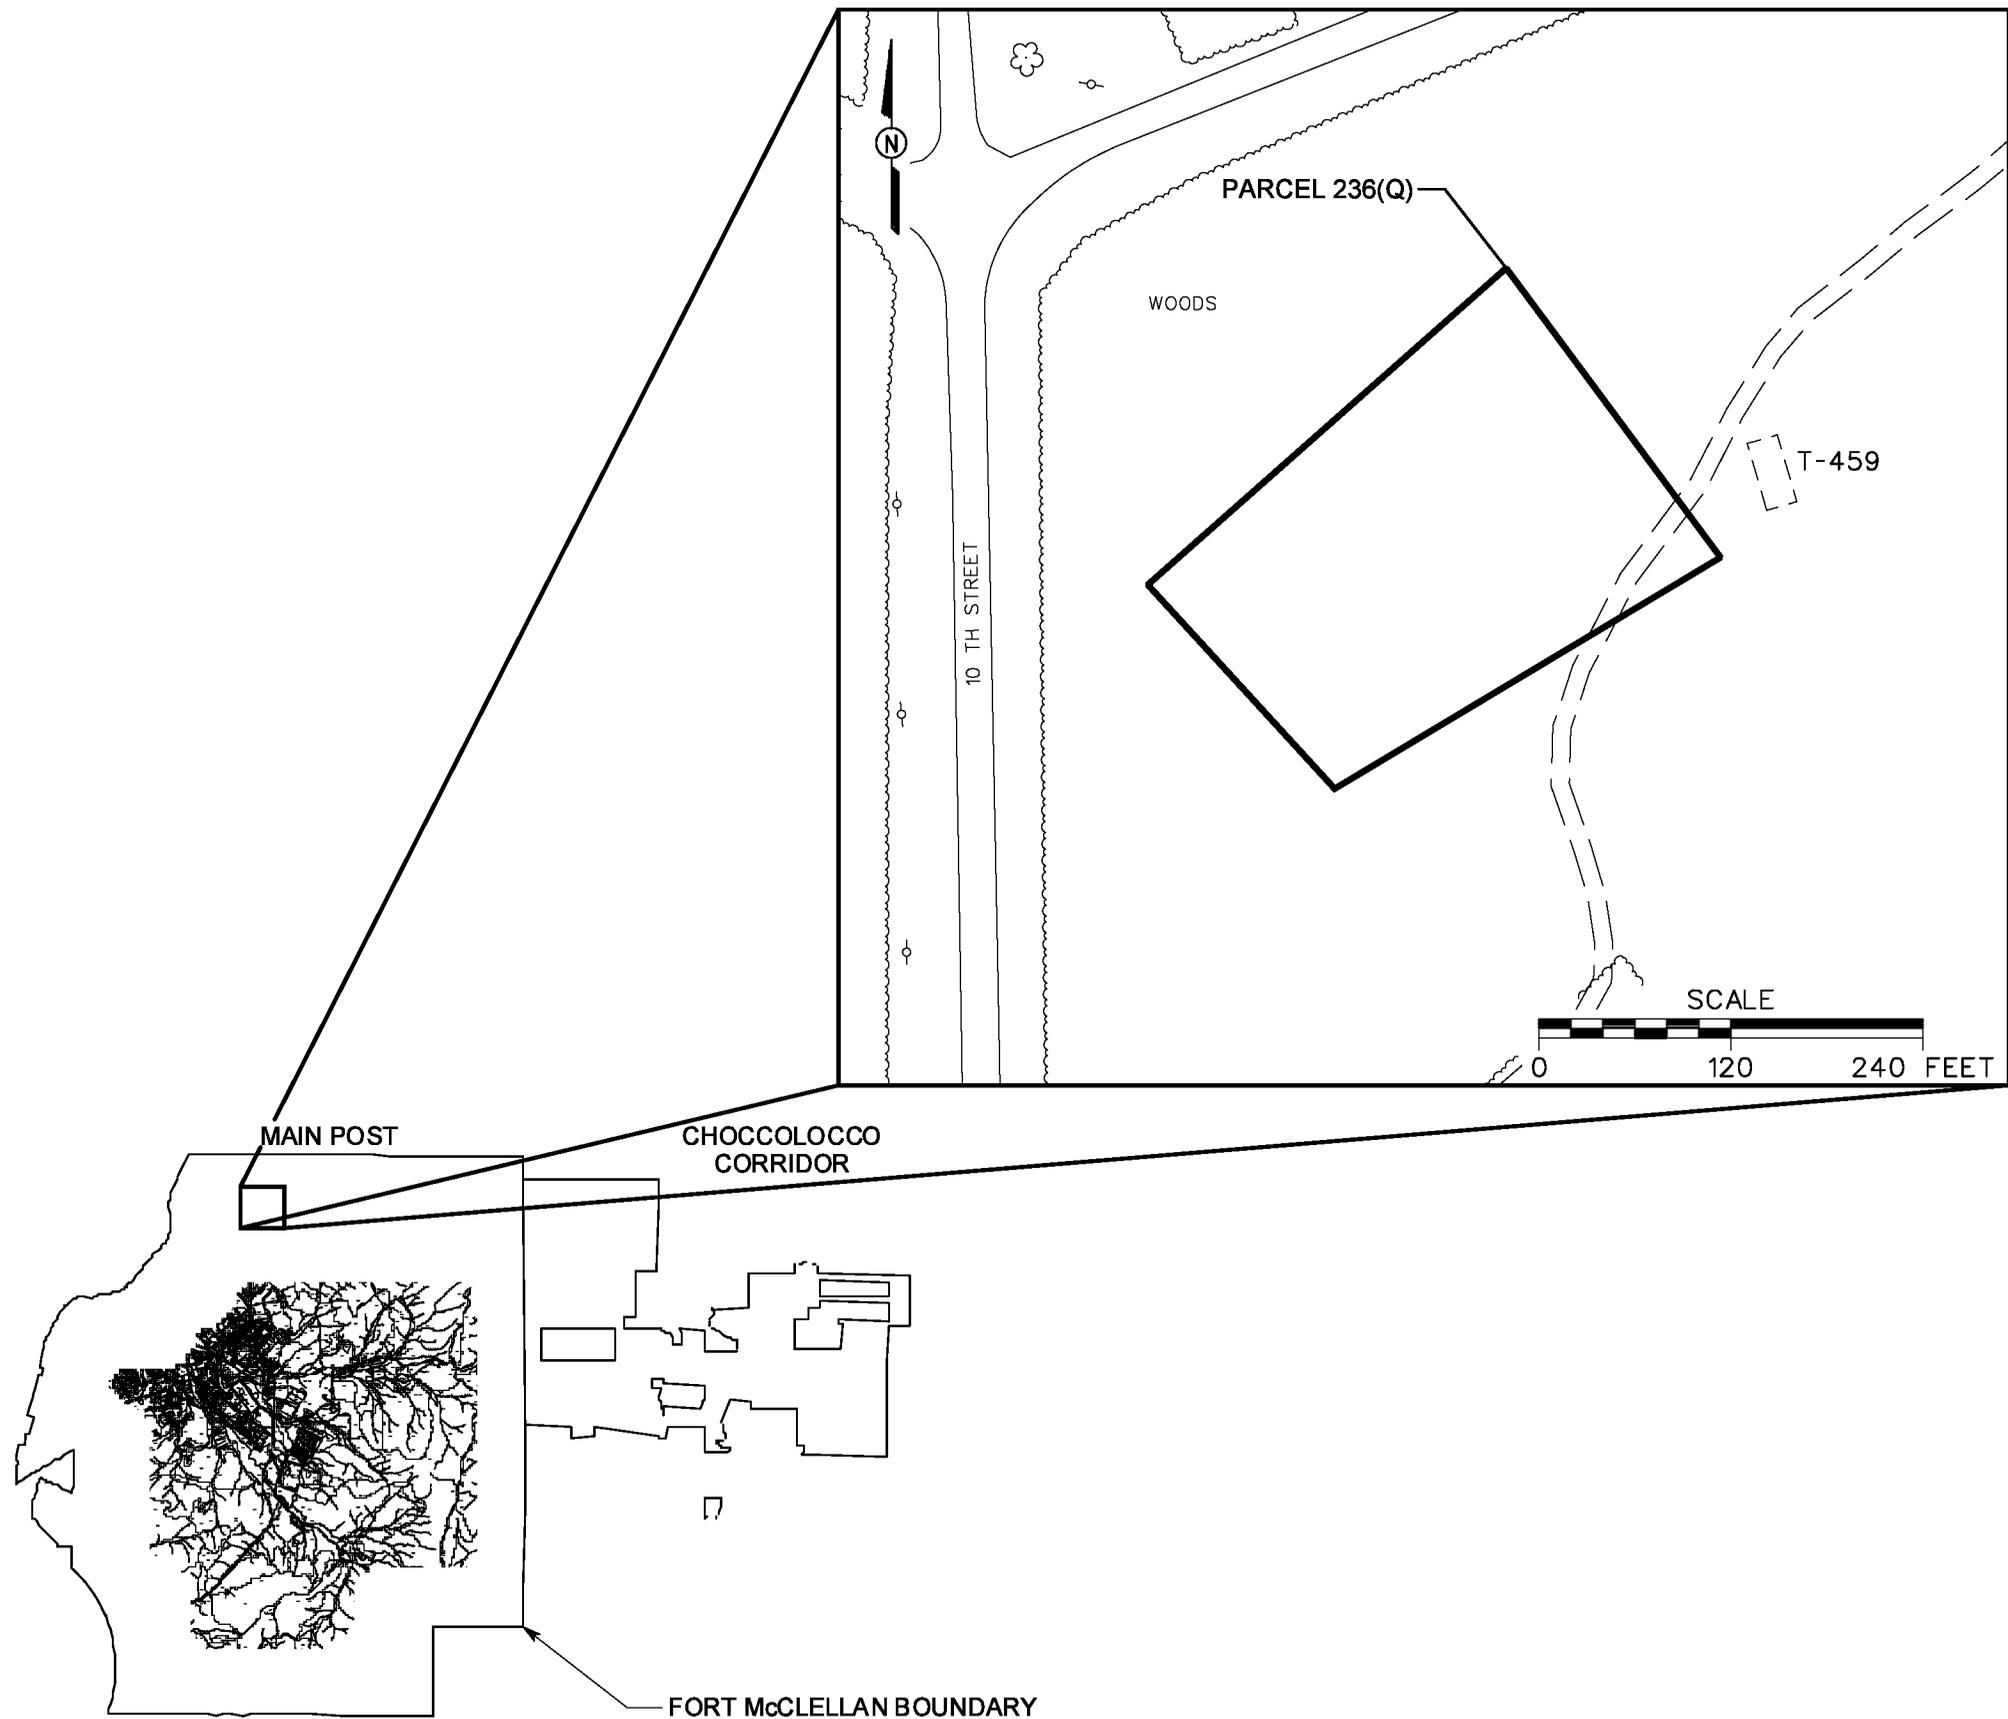

LEGEND

 
-  UNIMPROVED ROADS AND PARKING
-  PAVED ROADS AND PARKING
-  BUILDING FOUNDATION
-  TREES / TREELINE
-  PARCEL BOUNDARY
-  UTILITY POLE

FIGURE 1-1
SITE LOCATION MAP
DRAIN FIELD (BUILDING T-459)
PARCEL 236(Q)

U. S. ARMY CORPS OF ENGINEERS
 MOBILE DISTRICT
 FORT McCLELLAN
 CALHOUN COUNTY, ALABAMA
 Contract No. DACA21-96-D-0018