


DWG. NO.: ... \774645es.660
 PROJ. NO.: 774645
 INITIATOR: T. WINTON
 PROJ. MGR.: J. YACOB
 DRAFT. CHK. BY:
 ENGR. CHK. BY: J. JENKINS
 DATE LAST REV.:
 DRAWN BY:
 STARTING DATE: 11/07/00
 DRAWN BY: D. BILLINGSLEY
 11/16/00
 10:06:56
 c:\cadd\design\774645es.660

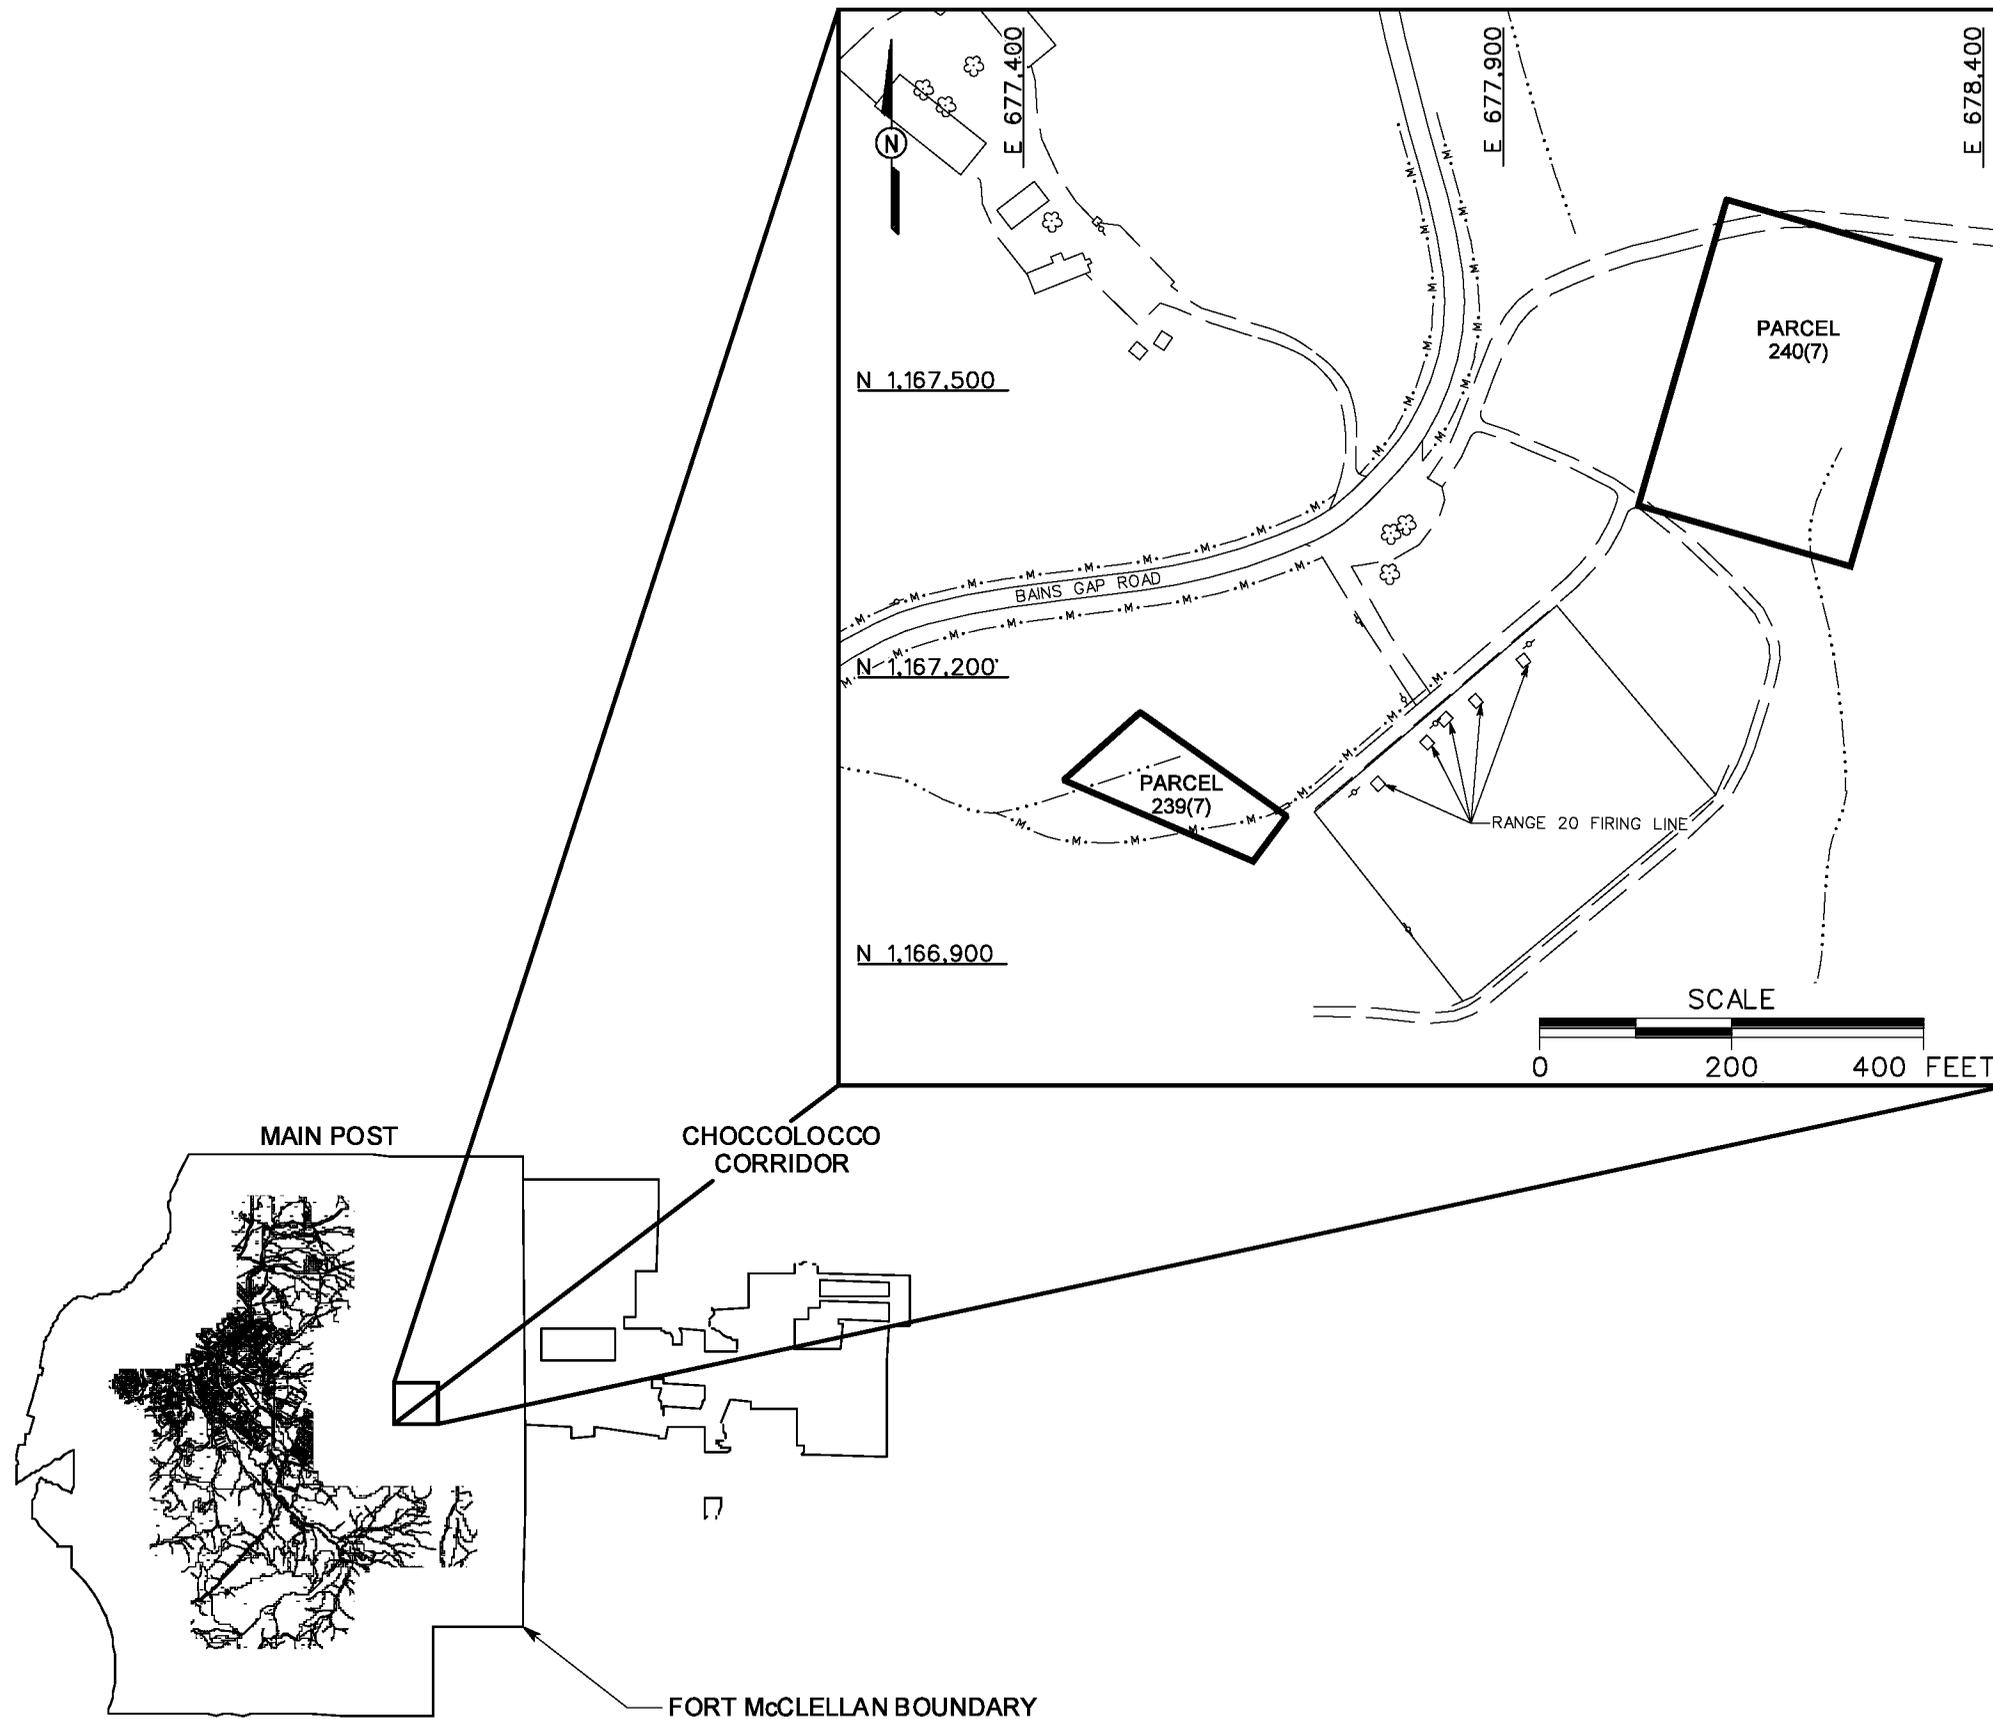

LEGEND

- UNIMPROVED ROADS AND PARKING
- PAVED ROADS AND PARKING
- BUILDING
- TREES / TREELINE
- PARCEL BOUNDARY
- SURFACE DRAINAGE / CREEK
- MANMADE SURFACE DRAINAGE FEATURE
- UTILITY POLE

FIGURE 1-1
SITE LOCATION MAP
TRENCHES NEAR RANGE 20
FIRING LINE
PARCELS 239(7) AND 240(7)

U. S. ARMY CORPS OF ENGINEERS
 MOBILE DISTRICT
 FORT McCLELLAN
 CALHOUN COUNTY, ALABAMA
 Contract No. DACA21-96-D-0018