


DWG. NO.: ... \783149.es.06
 PROJ. NO.: 783149
 INITIATOR: T. WINTON
 PROJ. MGR.: J. YACOUB
 DRAFT. CHCK. BY:
 ENGR. CHCK. BY: T. WINTON
 DATE LAST REV.:
 DRAWN BY:
 STARTING DATE: 06/18/99
 DRAWN BY: D. BILLINGSLEY
 11/01/00
 09:21:04
 c:\cadd\design\783149.es.061

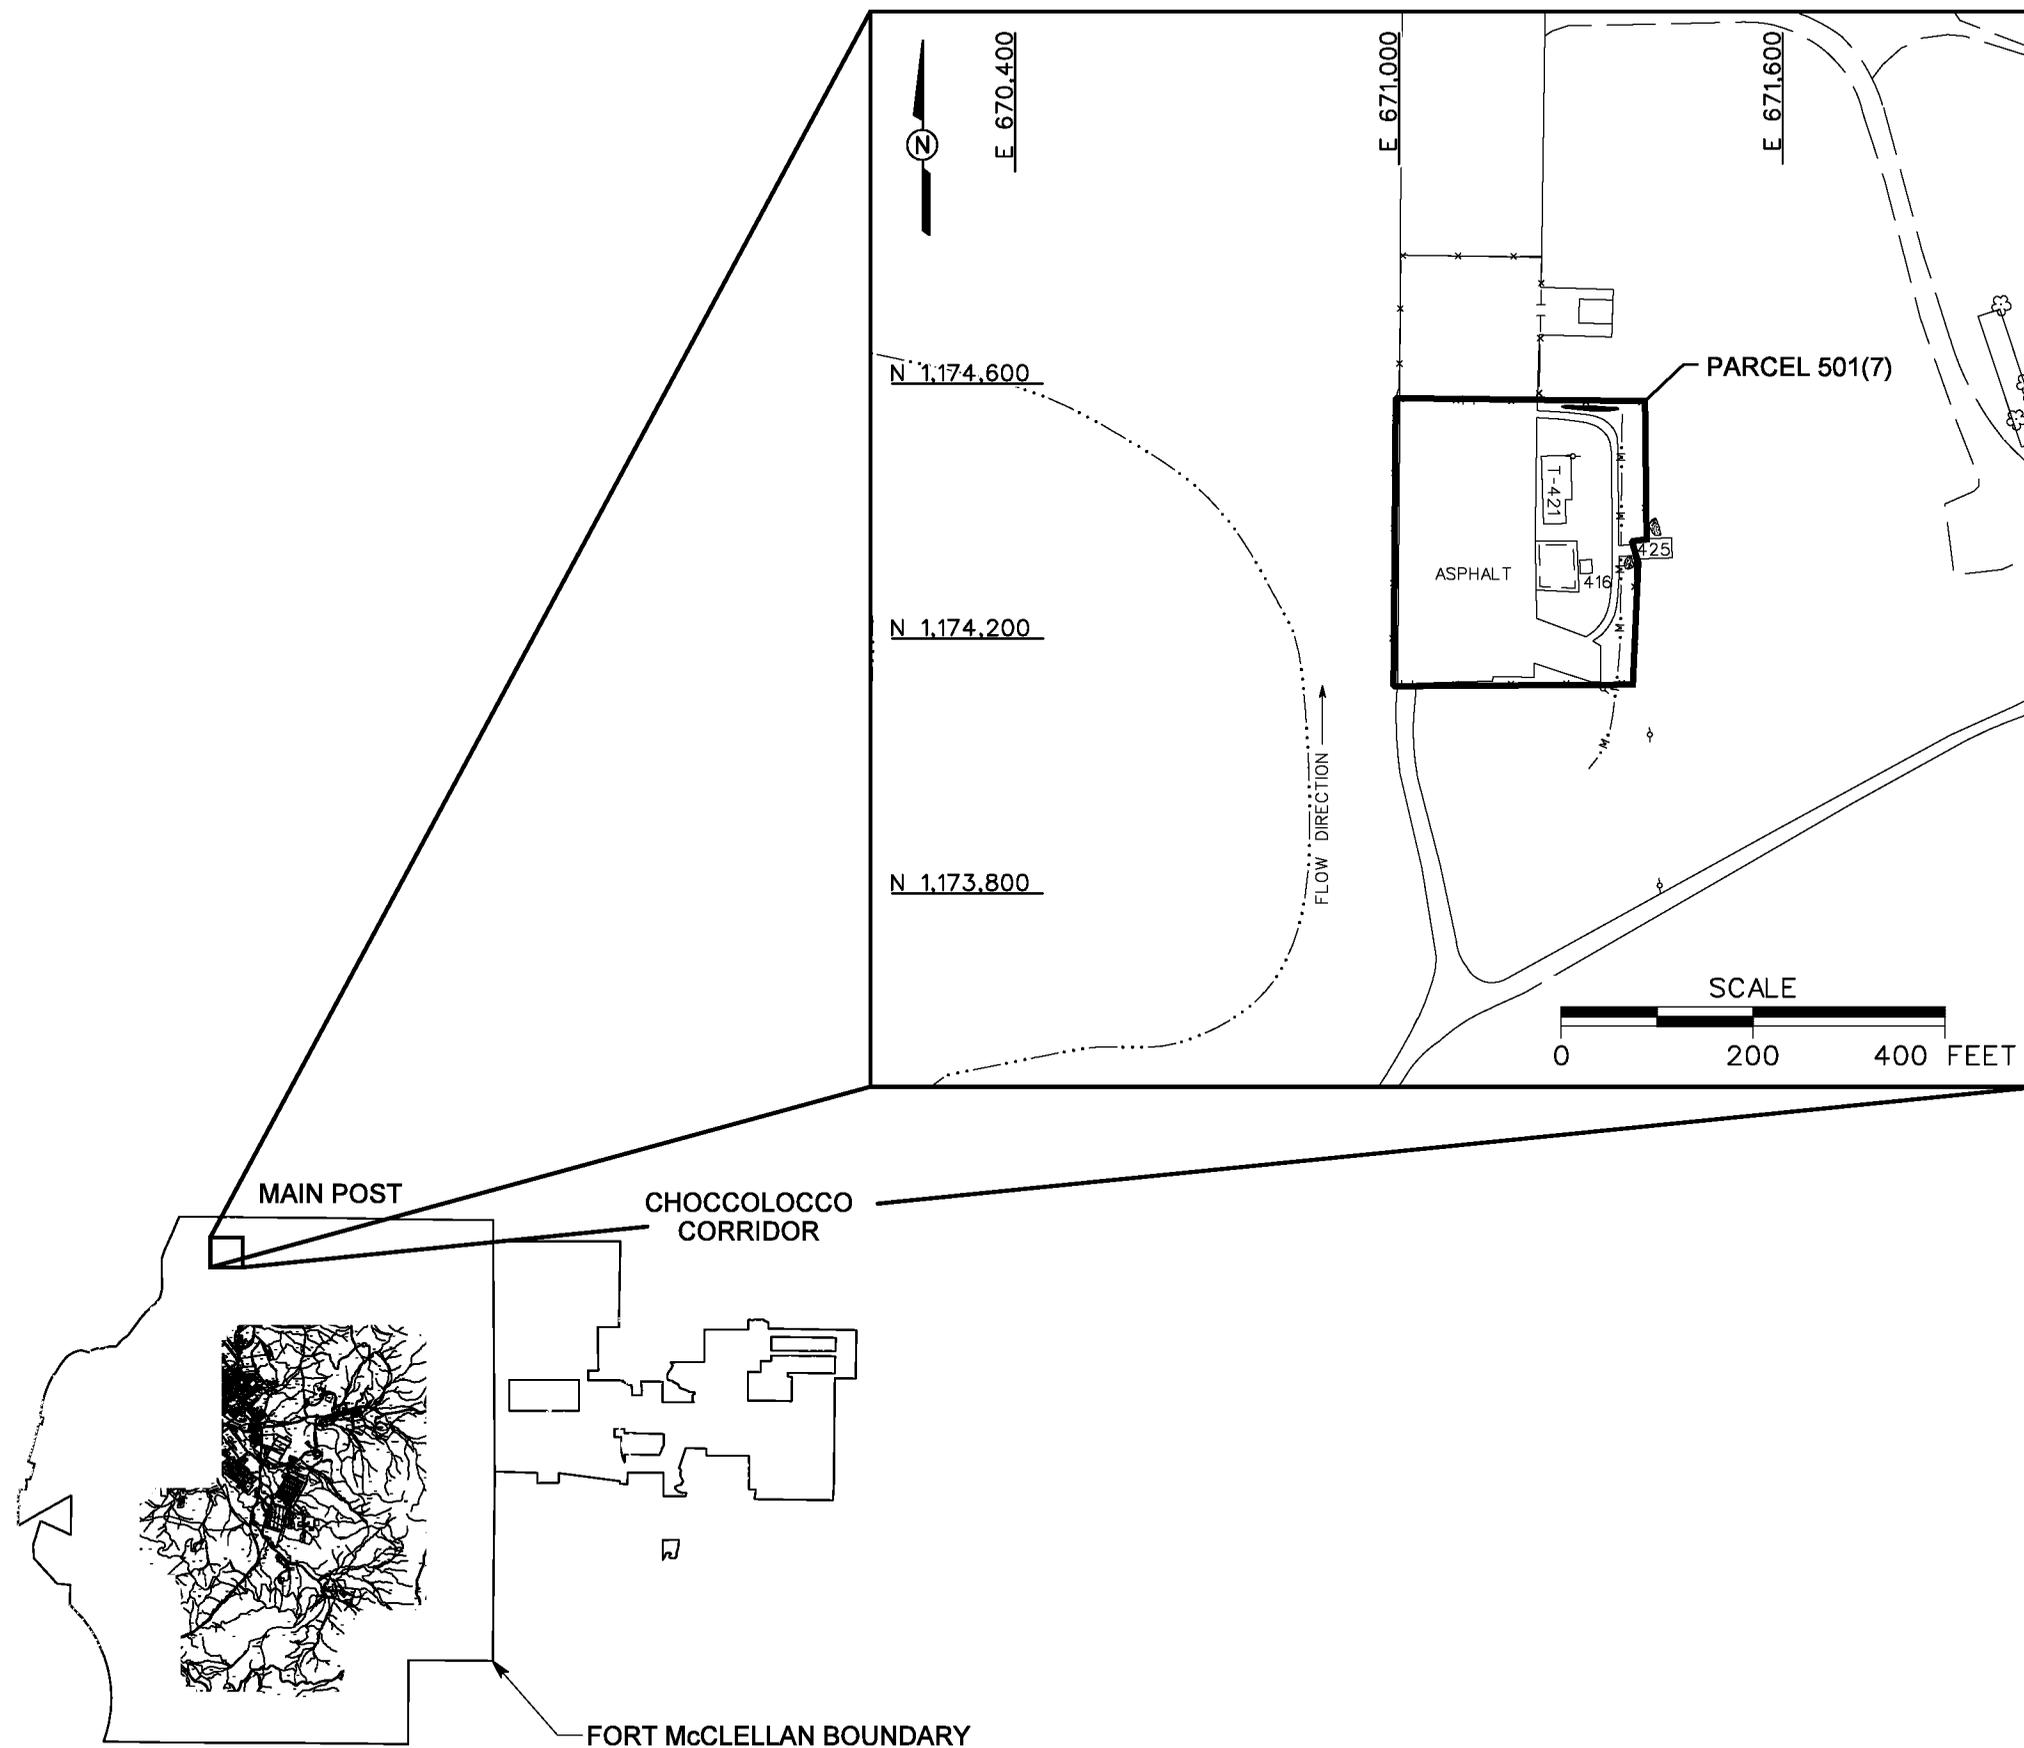

LEGEND

- UNIMPROVED ROADS AND PARKING
- PAVED ROADS AND PARKING
- BUILDING
- FORMER BUILDING LOCATION
- PARCEL BOUNDARY
- SURFACE DRAINAGE / CREEK
- MANMADE SURFACE DRAINAGE FEATURE
- FENCE
- UTILITY POLE

FIGURE 1-1
SITE LOCATION MAP
BUILDINGS SOUTH OF REILLY AIRFIELD
PARCEL 501(7)

U. S. ARMY CORPS OF ENGINEERS
 MOBILE DISTRICT
 FORT McCLELLAN
 CALHOUN COUNTY, ALABAMA
 Contract No. DACA21-96-D-0018